




The applicant is responsible for the area up to the centreline of Beehive Lane and Chalet Road hatched in blue.

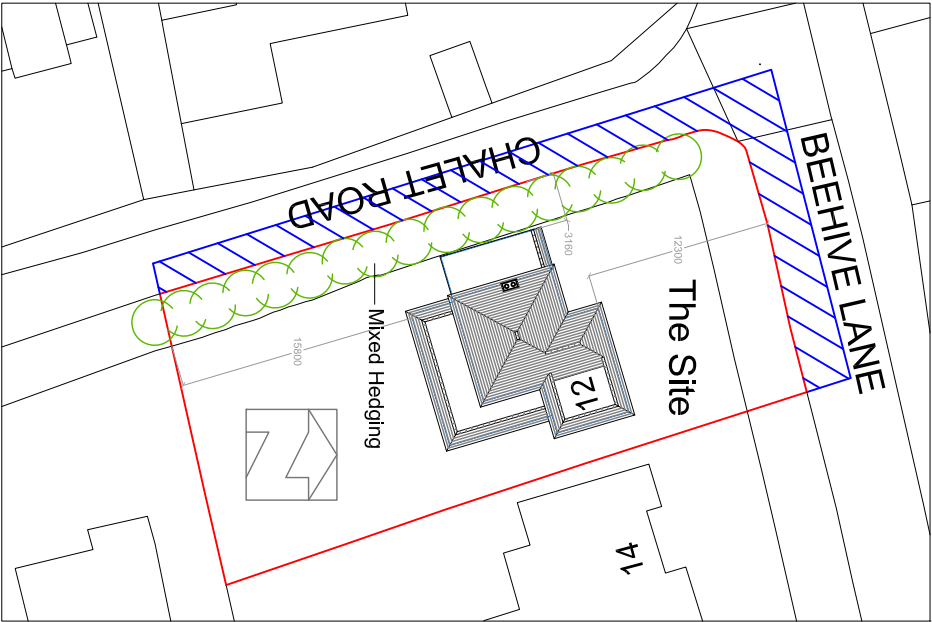

Existing Block Plan

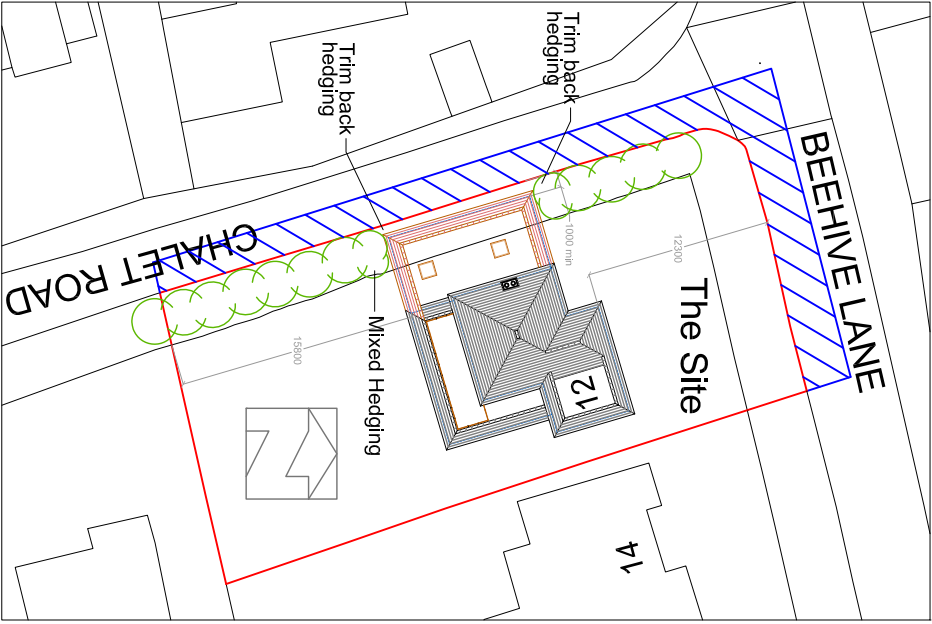

Proposed Block Plan

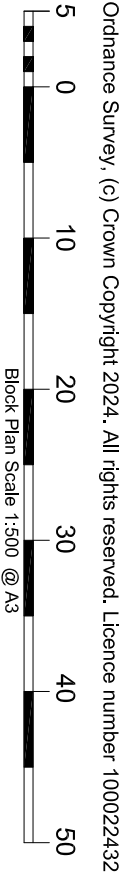

TREVORE.UNSTED
55-57 SEA LANE RUSTINGTON WEST SUSSEX BN16 2RQ Tel 07486030547
trevorunsted@outlook.com

Client Mr & Mrs D Goulden

Project-Proposed Works at 12 Beehive Lane
Ferring
West Sussex BN12 5NN

Drawing- Location & Block Plans

Scale as shown	Drawing No.
Date January 2025	24/5028/1
Drawn AJP/TU	Revisions
Copyright	

The contractor must check all dimensions and levels on site

It is the contractor's responsibility to ensure compliance with all statutory authority requirements, carry out works with total regard to existing and retained structure. Works and materials to latest CP/BS where applicable.

Drawing to be read in strict accordance with engineer's information All structural timber C16 unless otherwise noted. All structural and external timber to be pressure impregnated with preservative, cut ends site swabbed with Cuprinol or similar treatment.

Local authority to witness satisfactory test on all new and affected foul/storm drainage