



Proposed Side (East) Elevation

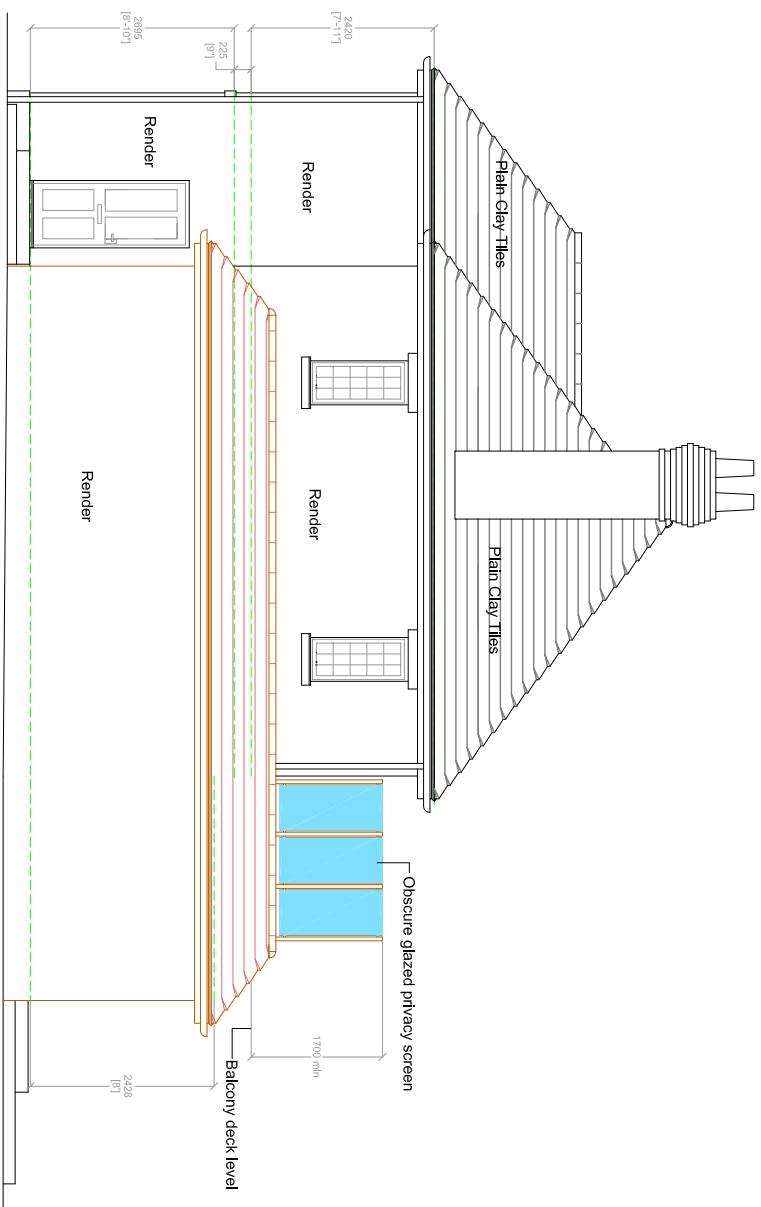

Proposed Front (North) Elevation



Proposed Side (West) Elevation

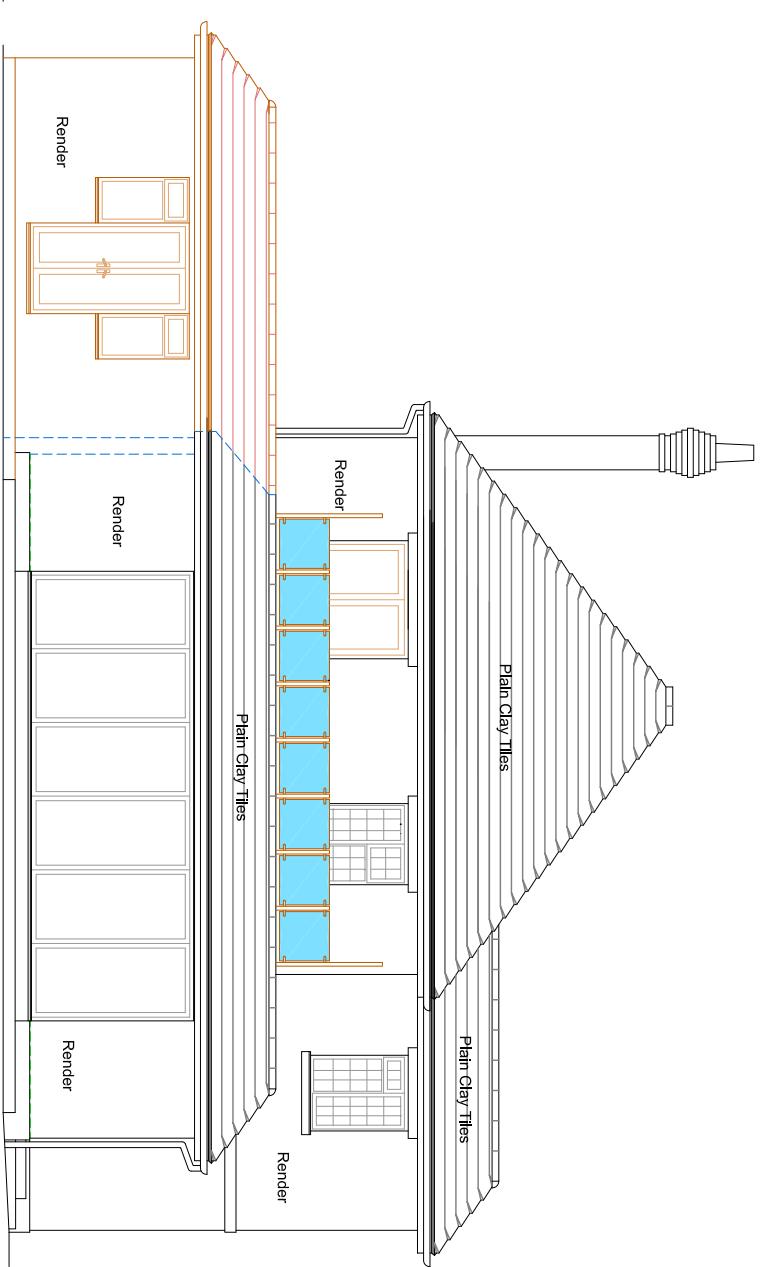

Proposed Rear (South) Elevation

Drawing – Proposed Elevations & Section

Scale as shown	Drawing No.	24/5028/5									
Date	January 2025	Revisions									
Drawn	AJP/TU	Copyright									
A											

The contractor must check all dimensions and levels on site

It is the contractor's responsibility to ensure compliance with all statutory authority requirements, carry out works with total regard to existing and retained structure. Works and materials to latest CP/BSI where applicable.

All structural timber to be pressure impregnated with preservative, cut ends site swabbed with Cuprinol or similar treatment.

Local authority to witness satisfactory test on all new and affected foul/storm drainage

0
5
Scale 1:100 @ A3