

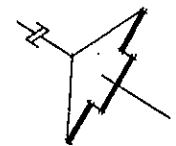


Existing North Elevation - scale: 1/100

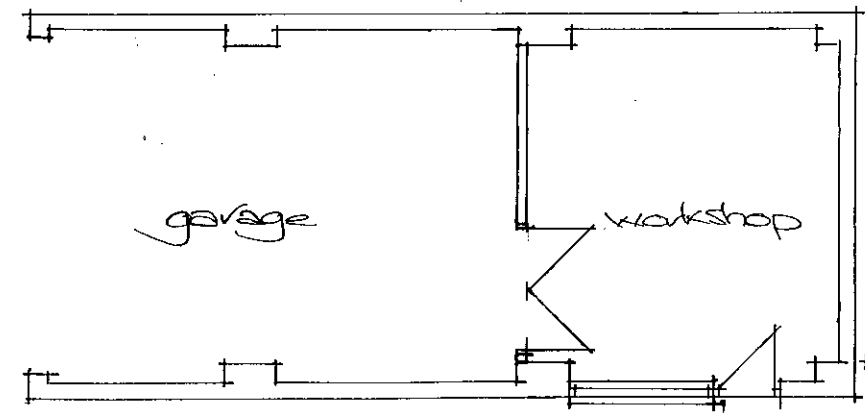

Existing South Elevation - scale: 1/100

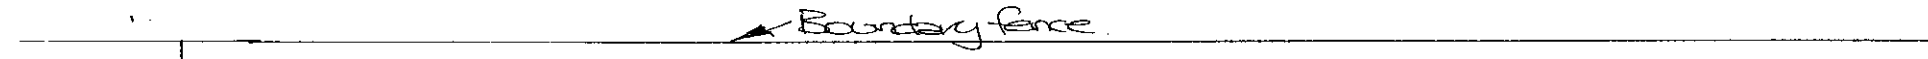

Part Existing Ground Floor Plan
Scale: 1/100

