



**NOTES**

- DO NOT SCALE OFF THIS DRAWING EXCEPT FOR PLANNING PURPOSES
- CHECK ALL DIMENSIONS ON SITE BEFORE ANY WORK IS COMMENCED
- ALL GOODS MATERIALS AND WORKMANSHIP MUST CONFORM WITH CURRENT BUILDING REGULATIONS, BRITISH STANDARDS AND CODES OF PRACTICE
- COPYRIGHT OF THIS DRAWING IS RETAINED BY THE ARCHITECT AND IT MUST NOT BE REPRODUCED WITHOUT WRITTEN CONSENT

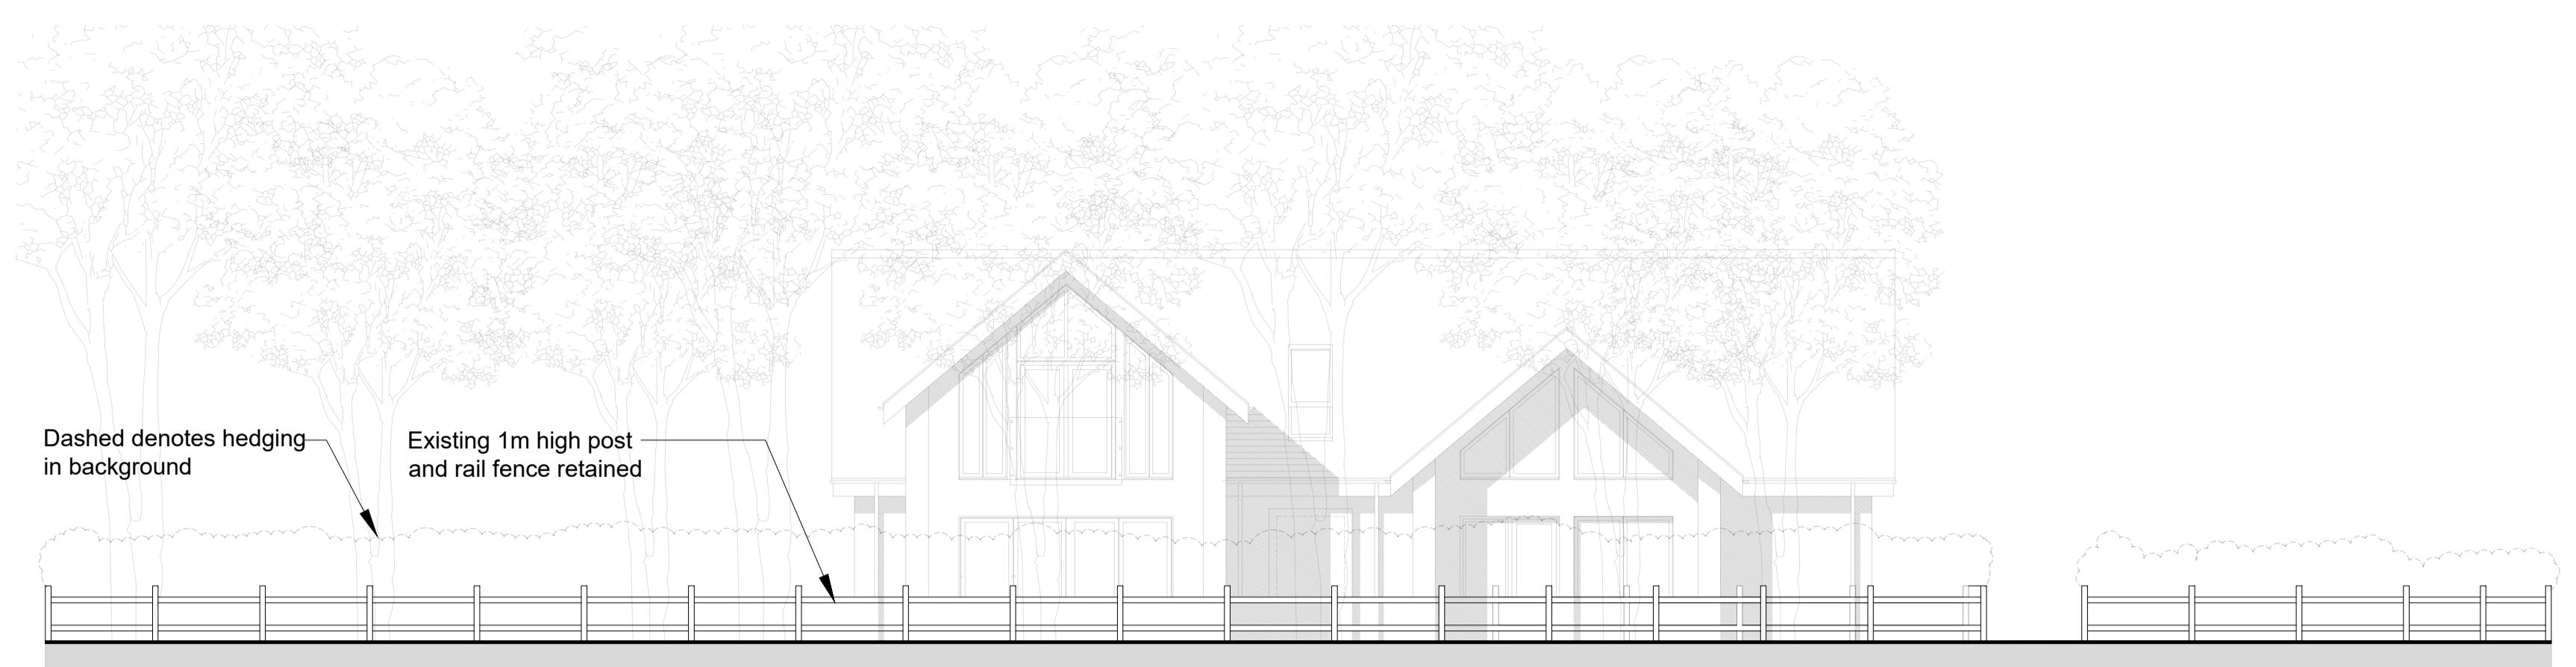

Existing Eastern Street-Scene Elevation @ 1:100

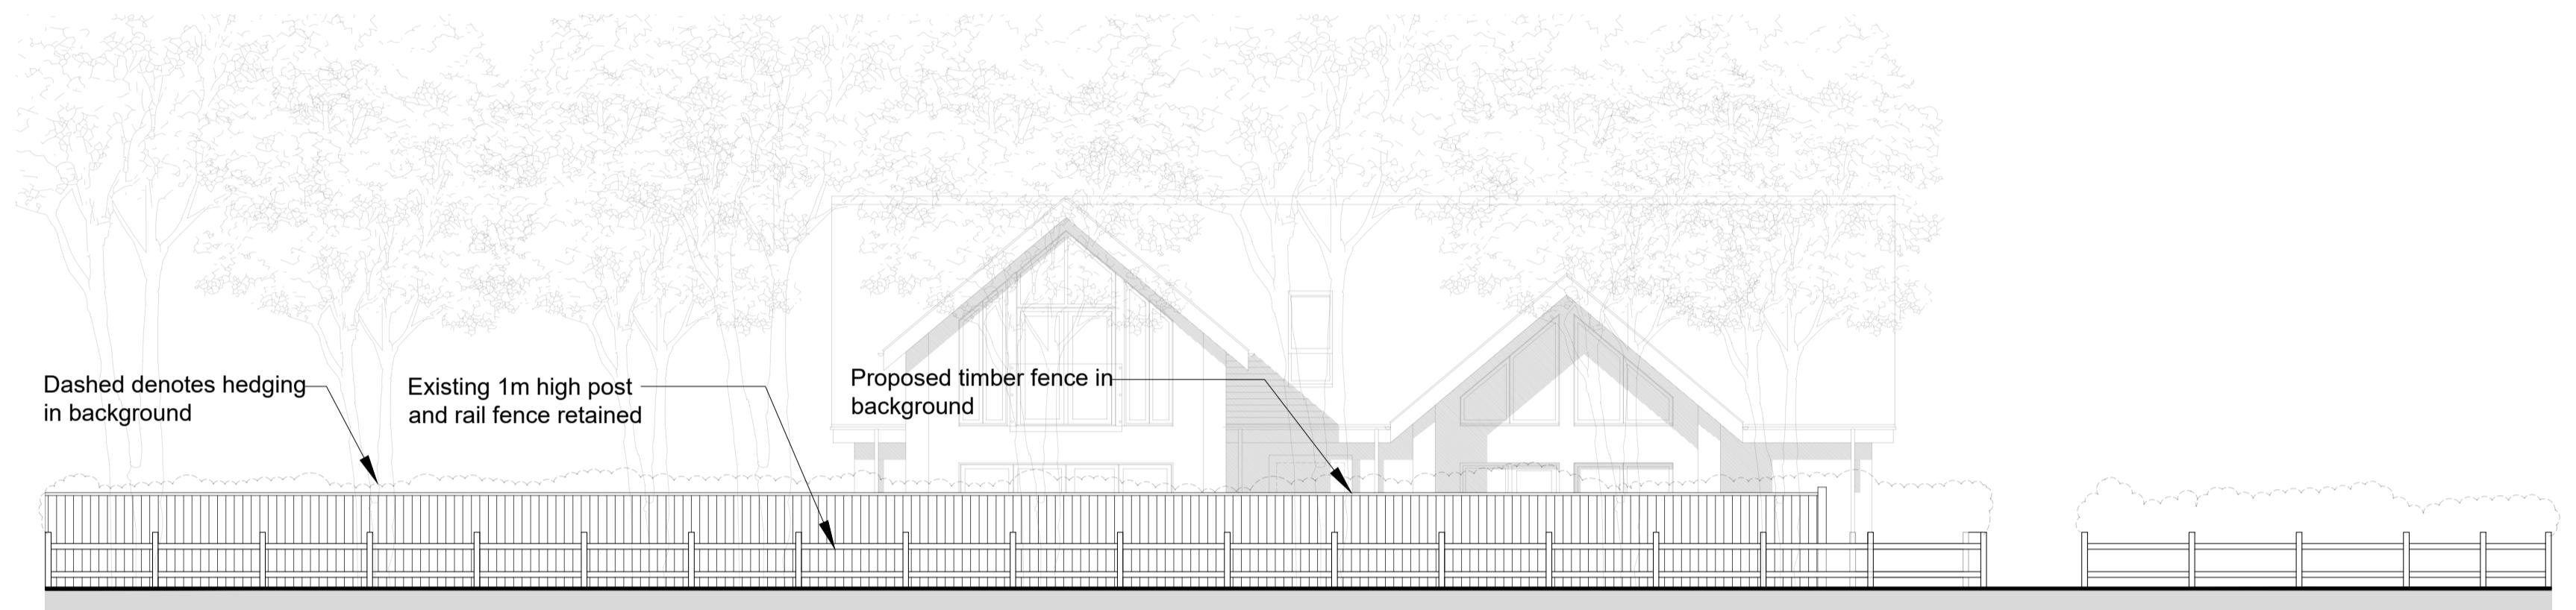

Proposed Eastern Street-Scene Elevation @ 1:100



Existing Northern Street-Scene Elevation @ 1:100



Proposed Northern Street-Scene Elevation @ 1:100

Scale Bar @ 1:100

REV	DATE	BY	AMENDMENT
 folkes architects The Old Forge 6 Church Street Storrington West Sussex RH20 4LA L 01903 888629 info@folkesarchitects.co.uk			
CLIENT Mr.C.Chaplin			
JOB TITLE 1 Greenways Crescent Ferring West Sussex BN12 5EF			
DRAWING TITLE Existing and Proposed Elevations			
DRAWING STATUS <b>PLANNING</b>			
NOT FOR CONSTRUCTION USE UNLESS STATED AS 'CONSTRUCTION'			
DATE Feb '25	SCALE 1:100 @ A1	DRAWN BY HG	CHECKED BY EC
JOB NO. 25012	DRAWING NO. 2.04	REVISION	