

EXISTING




North Elev Scale 1:100 @ A3




West Elev Scale 1:100 @ A3



South Elev Scale 1:100 @ A3

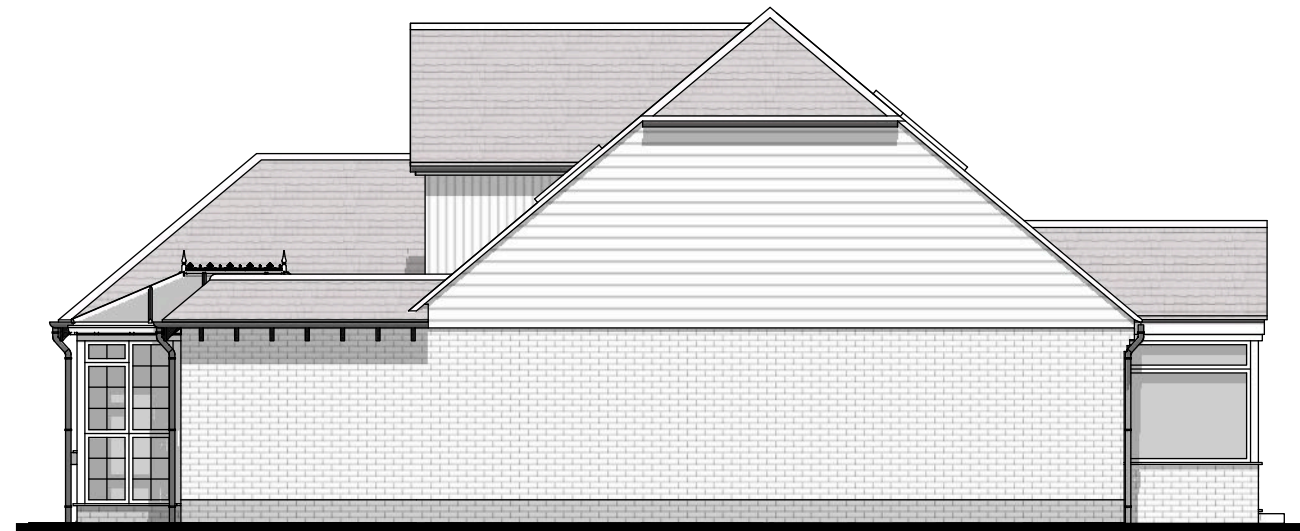

East Elev Scale 1:100 @ A3

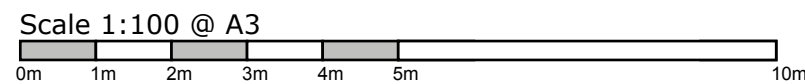

© nat-design, all rights reserved. Use figured dimensions only. All dimensions are to be checked on site before any work is carried out. Please contact the Architect immediately regarding any discrepancies discovered on site.

Rev	Notes	Date
-----	-------	------

Project:
62 Beehive Lane,
Ferring,
West Sussex,
BN12 5NR

Drawing:
Existing Elevations

Drawn by NE	Scale as shown
----------------	-------------------

Date Feb 2025	Revision
------------------	----------

Drawing 1242 - DPA - 04
