



# PROPOSED

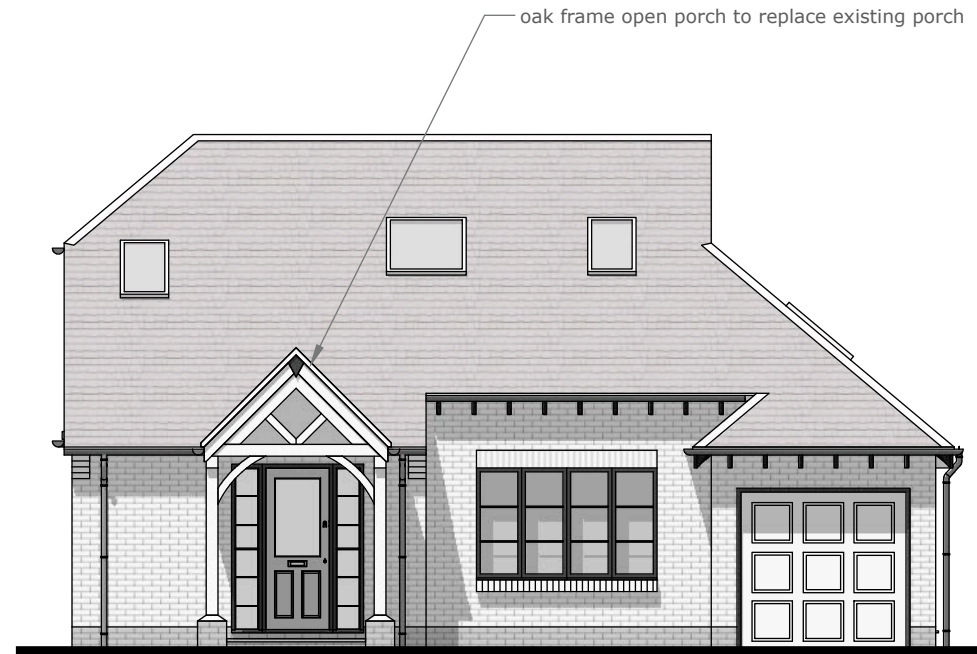


**North Elev** Scale 1:100 @ A3




**West Elev** Scale 1:100 @ A3

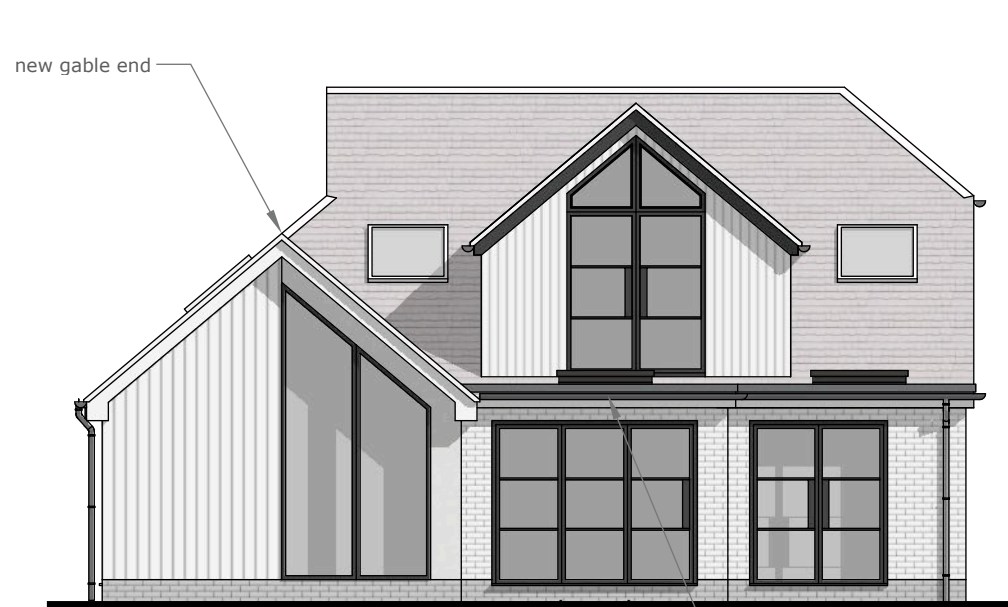

**South Elev** Scale 1:100 @ A3

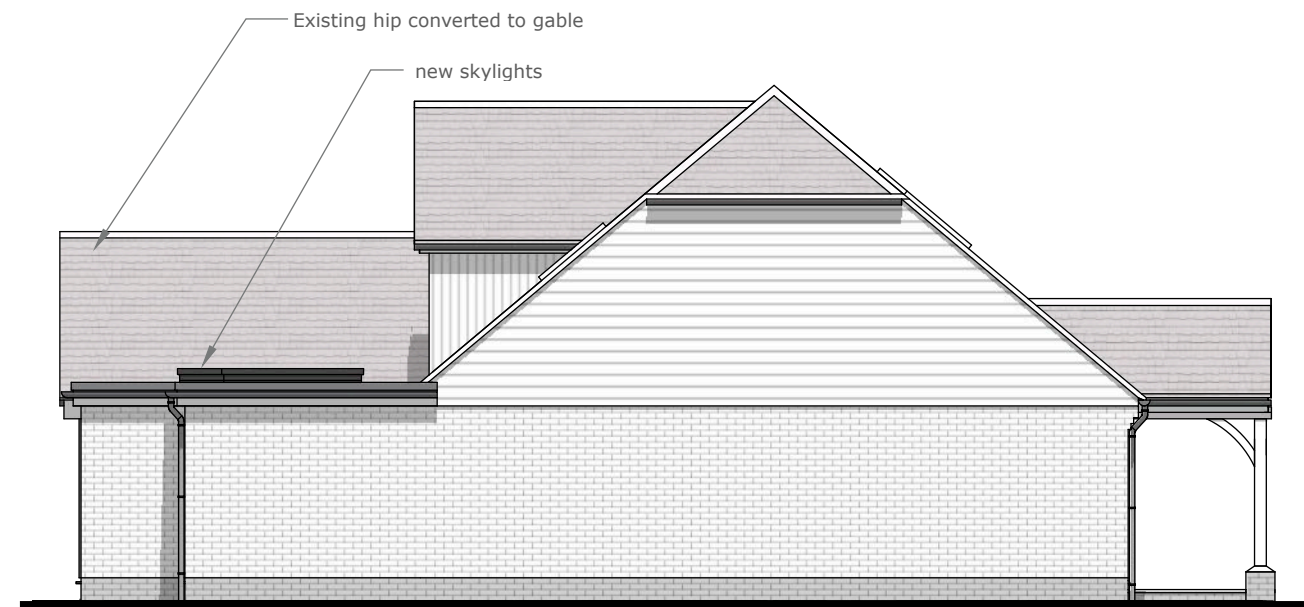

**East Elev** Scale 1:100 @ A3

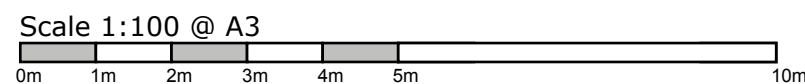

© nat-design, all rights reserved. Use figured dimensions only. All dimensions are to be checked on site before any work is carried out. Please contact the Architect immediately regarding any discrepancies discovered on site.

Rev	Notes	Date
 M: 07599199759 E: info@nat-design.co.uk www.nat-design.co.uk		
Project: 62 Beehive Lane, Ferring, West Sussex, BN12 5NR		
Drawing: Proposed Elevations		
Drawn by NE	Scale as shown	
Date Feb 2025	Revision	
Drawing 1242 - DPA - 05		