



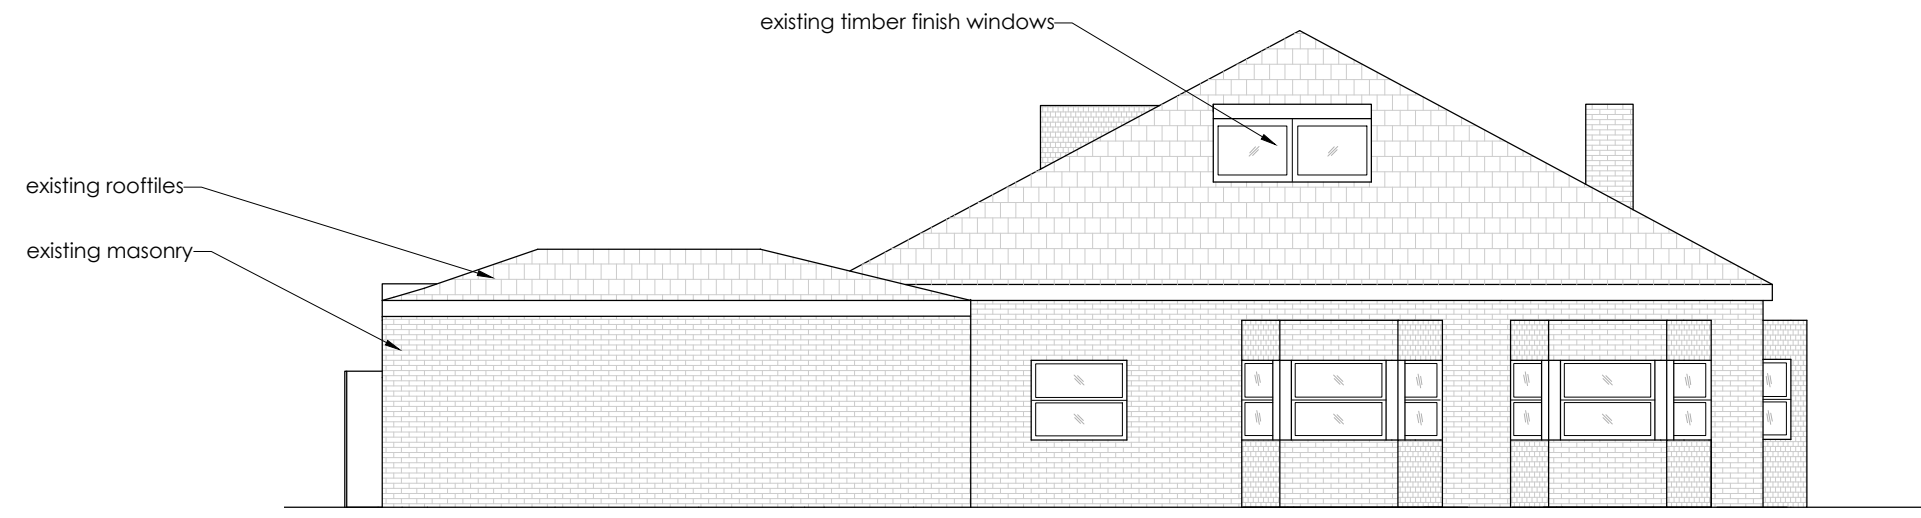


ELEVATION D-D (WEST) - EXISTING

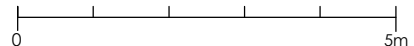

ELEVATION C-C (EAST) - EXISTING



Notes: Rev / - // . / / / / / - /

SITE: 20 SEA LANE		DRAWING NO. 2503-ELE-01		PROJECT NO. 2503	DATE. 07.05.2025	 G.A.S Gledhill Architecture Studio 4 Belton Close Brighton BN2 3RY 44 79851 12212
TITLE: ELEVATIONS - EXISTING (2 OF 2)		SCALE AT A3. 1:100	DRAWN. SG	CHECKED. /	REVISION. /	