

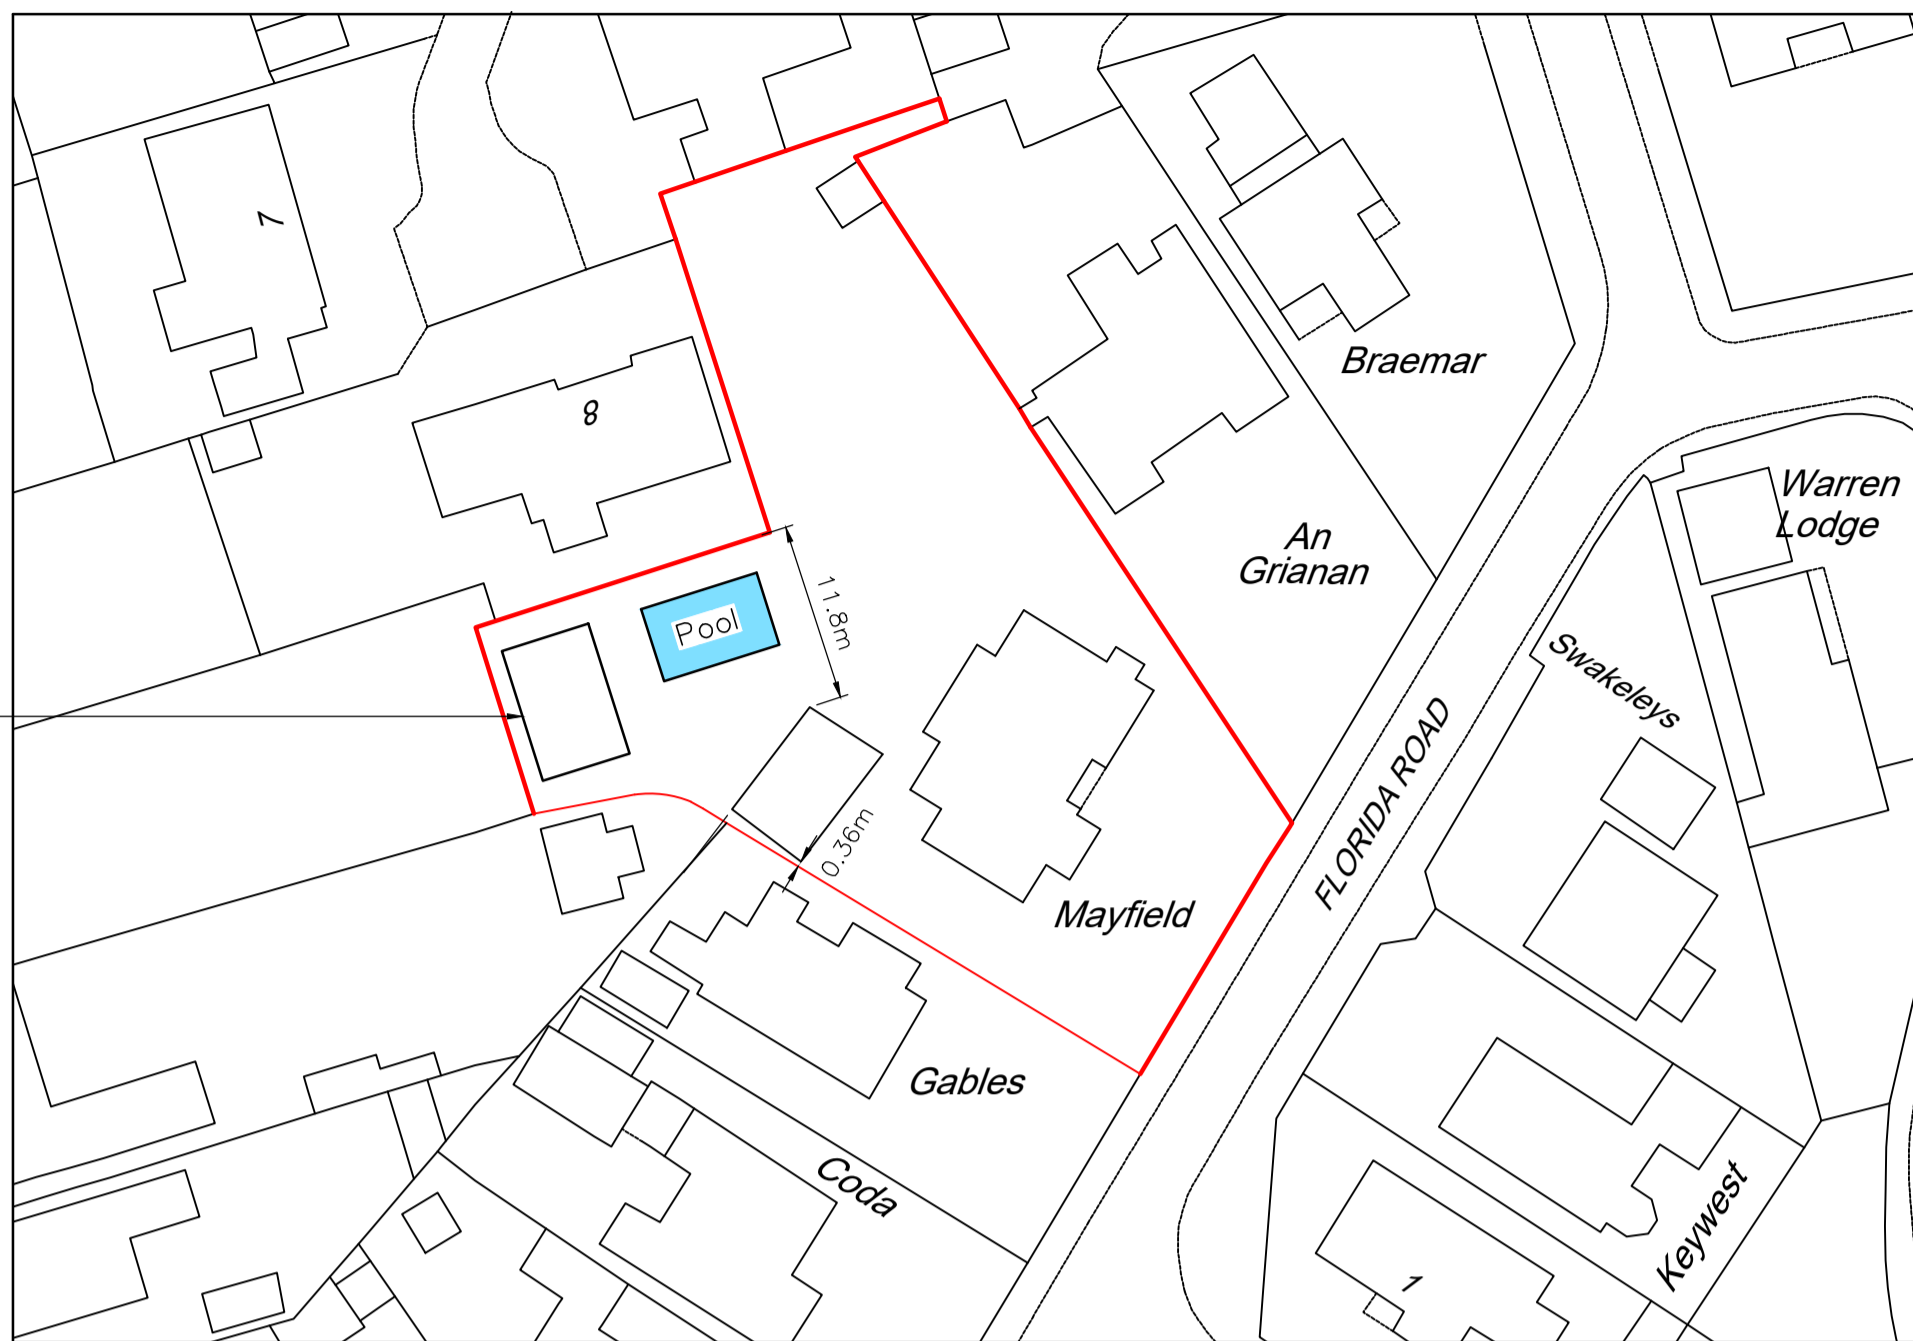



ALL DIMENSIONS MUST BE CHECKED ON SITE AND NOT SCALED FROM THIS DRAWING EXCEPT FOR PLANNING PURPOSES

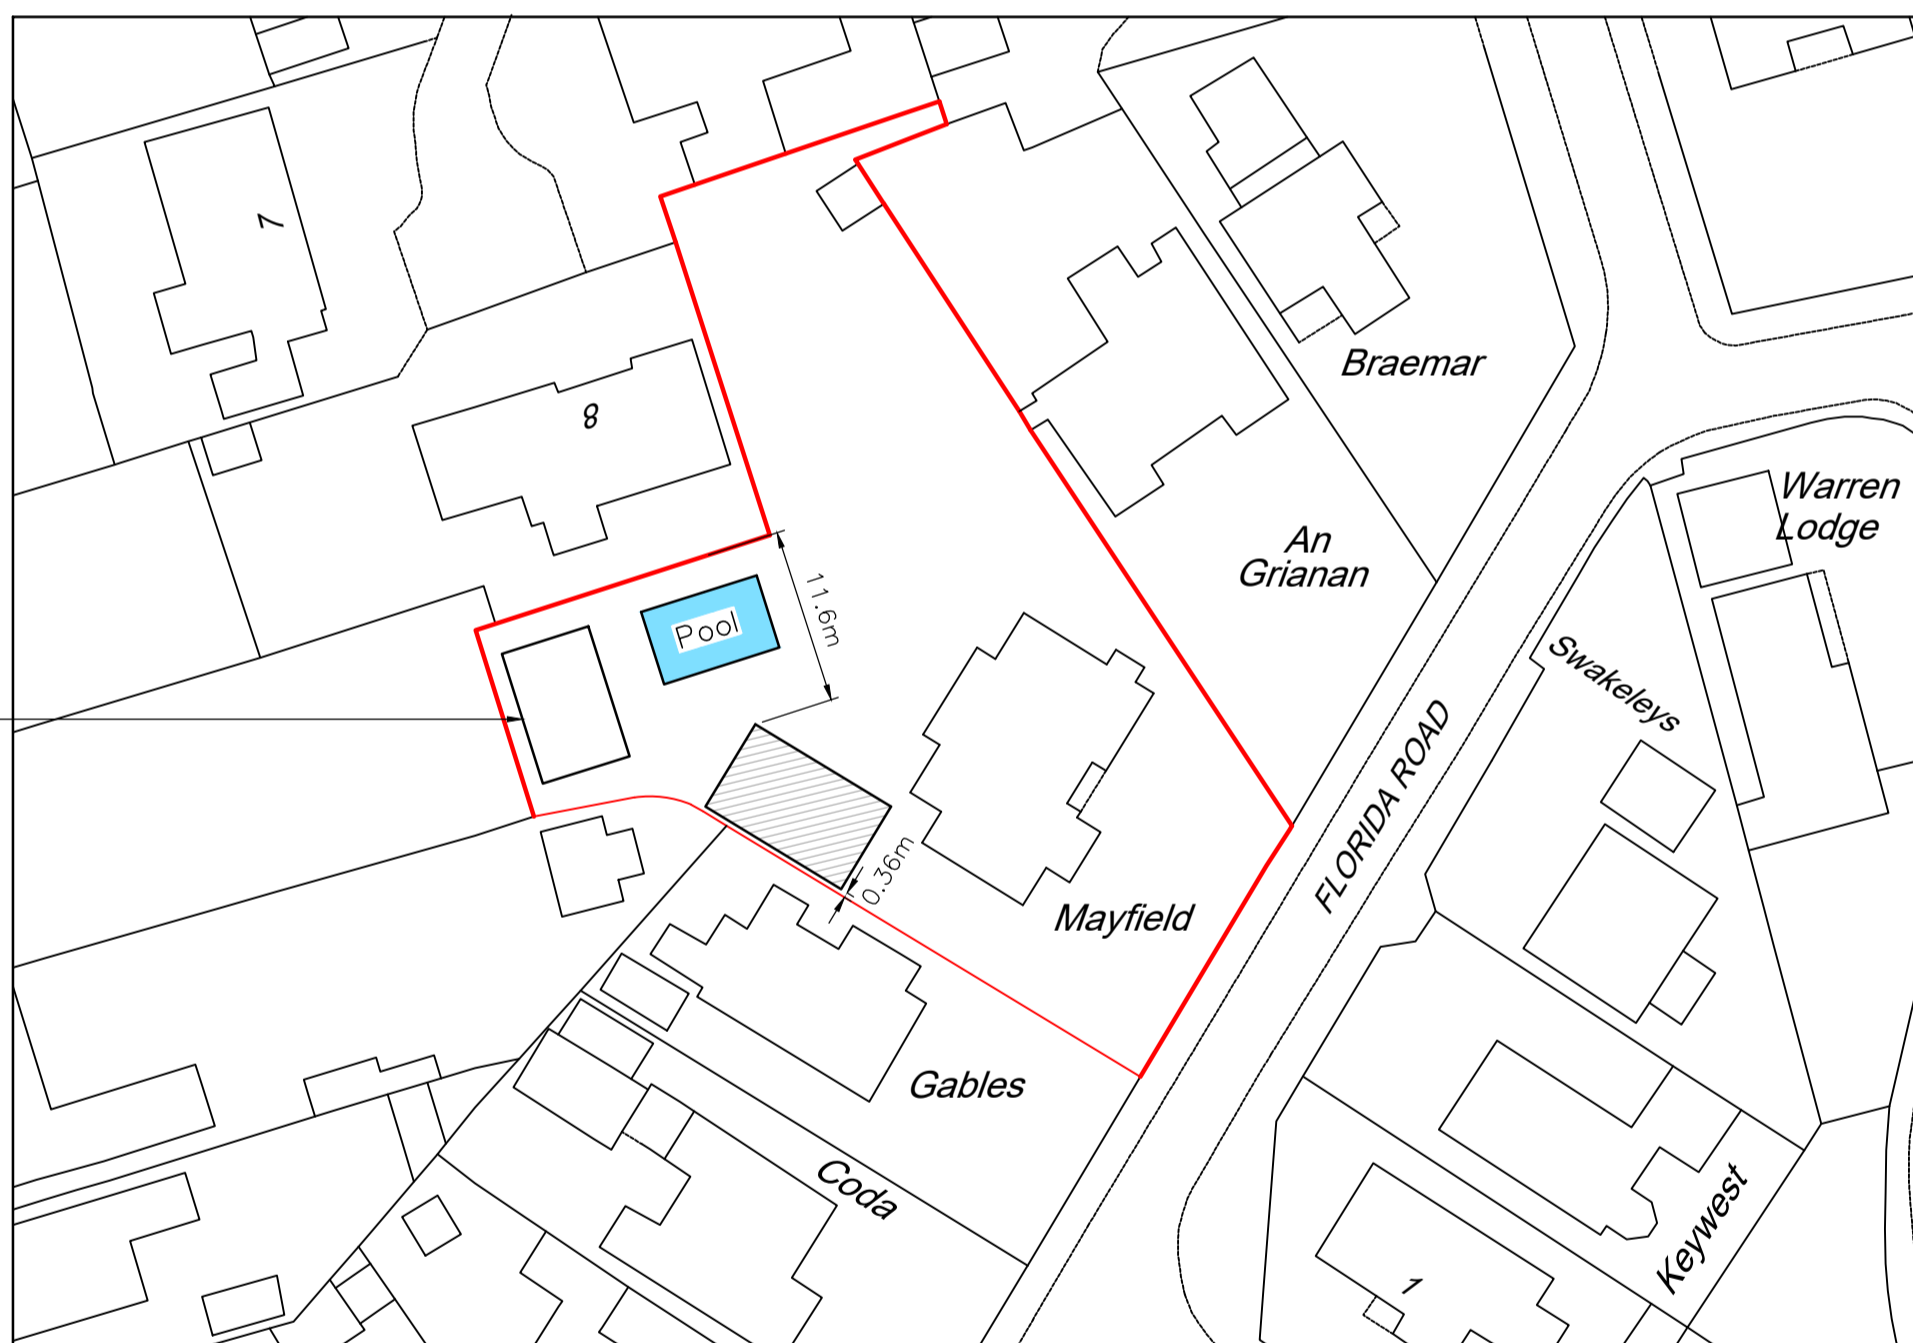

EXISTING BLOCK PLAN 1:500

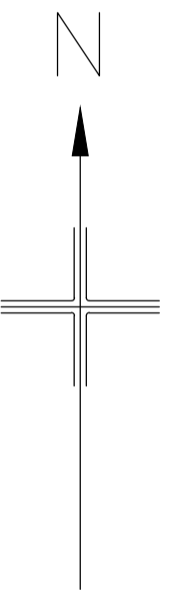

PROPOSED BLOCK PLAN 1:500

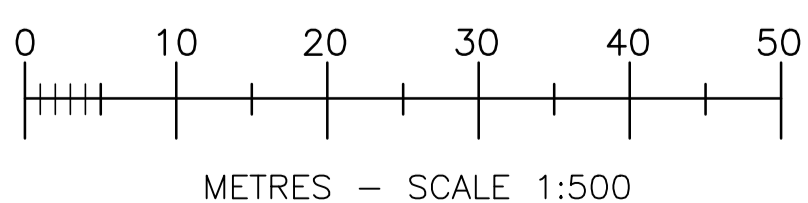

REVISION	REVISION NOTES	DATE
SITE ADDRESS MAYFIELD FLORIDA ROAD WORTHING BN12 5PE		THIS DRAWING IS ISSUED SOLELY ON THE UNDERSTANDING THAT IT IS COPYRIGHT, SHOULD BE REGARDED AS CONFIDENTIAL AND MUST NOT BE REPRODUCED WITHOUT THE DESIGNERS CONSENT.
N. TURNER DESIGNS LTD 28 FREEMANS CLOSE STOKE POGES BUCKS SL2 4ER MOB: 07825 372 548		DRAWN BY N. TURNER, B.Eng (Hons) DRAWN ON 04/04/2025 SCALE 1:500 @ A2 DRG NO 2025-04-2000/2