


Document is copyright and may not be reproduced without permission of the owner.
This drawing is for planning purposes only and not for construction.
There has been no structural / MEP / Fire or building regulations coordination or compliance checks.
The onus is on the developer / builder / site owner to ensure the planning proposals are suitable for their purposes.
Legal boundaries and site extents to be verified.

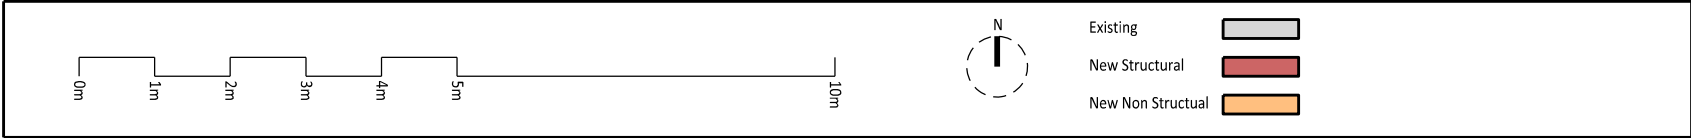

ALA
AlthamLewisArchitects
M: 07976 944809
www.althamlewis.com

Project: The Watch House
Old Coastguards
Felpham
PO22 7BJ

Client: Mrs Mountain

Drawing Title:
Existing Block Plan

Drawn By: PAL	Issued By: PAL	Date of First Issue: 12:02:25
Project No: 2024_448	Scale @ A1 / A3 1:50 / 1:100	
Drawing No: PL_005	Revision: 06	