
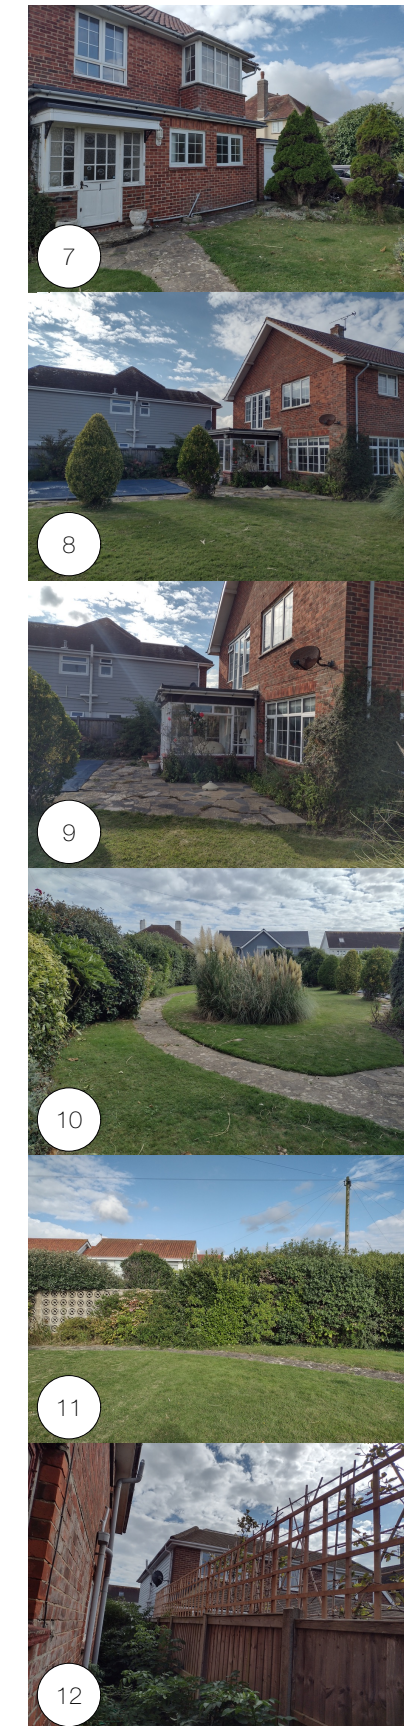
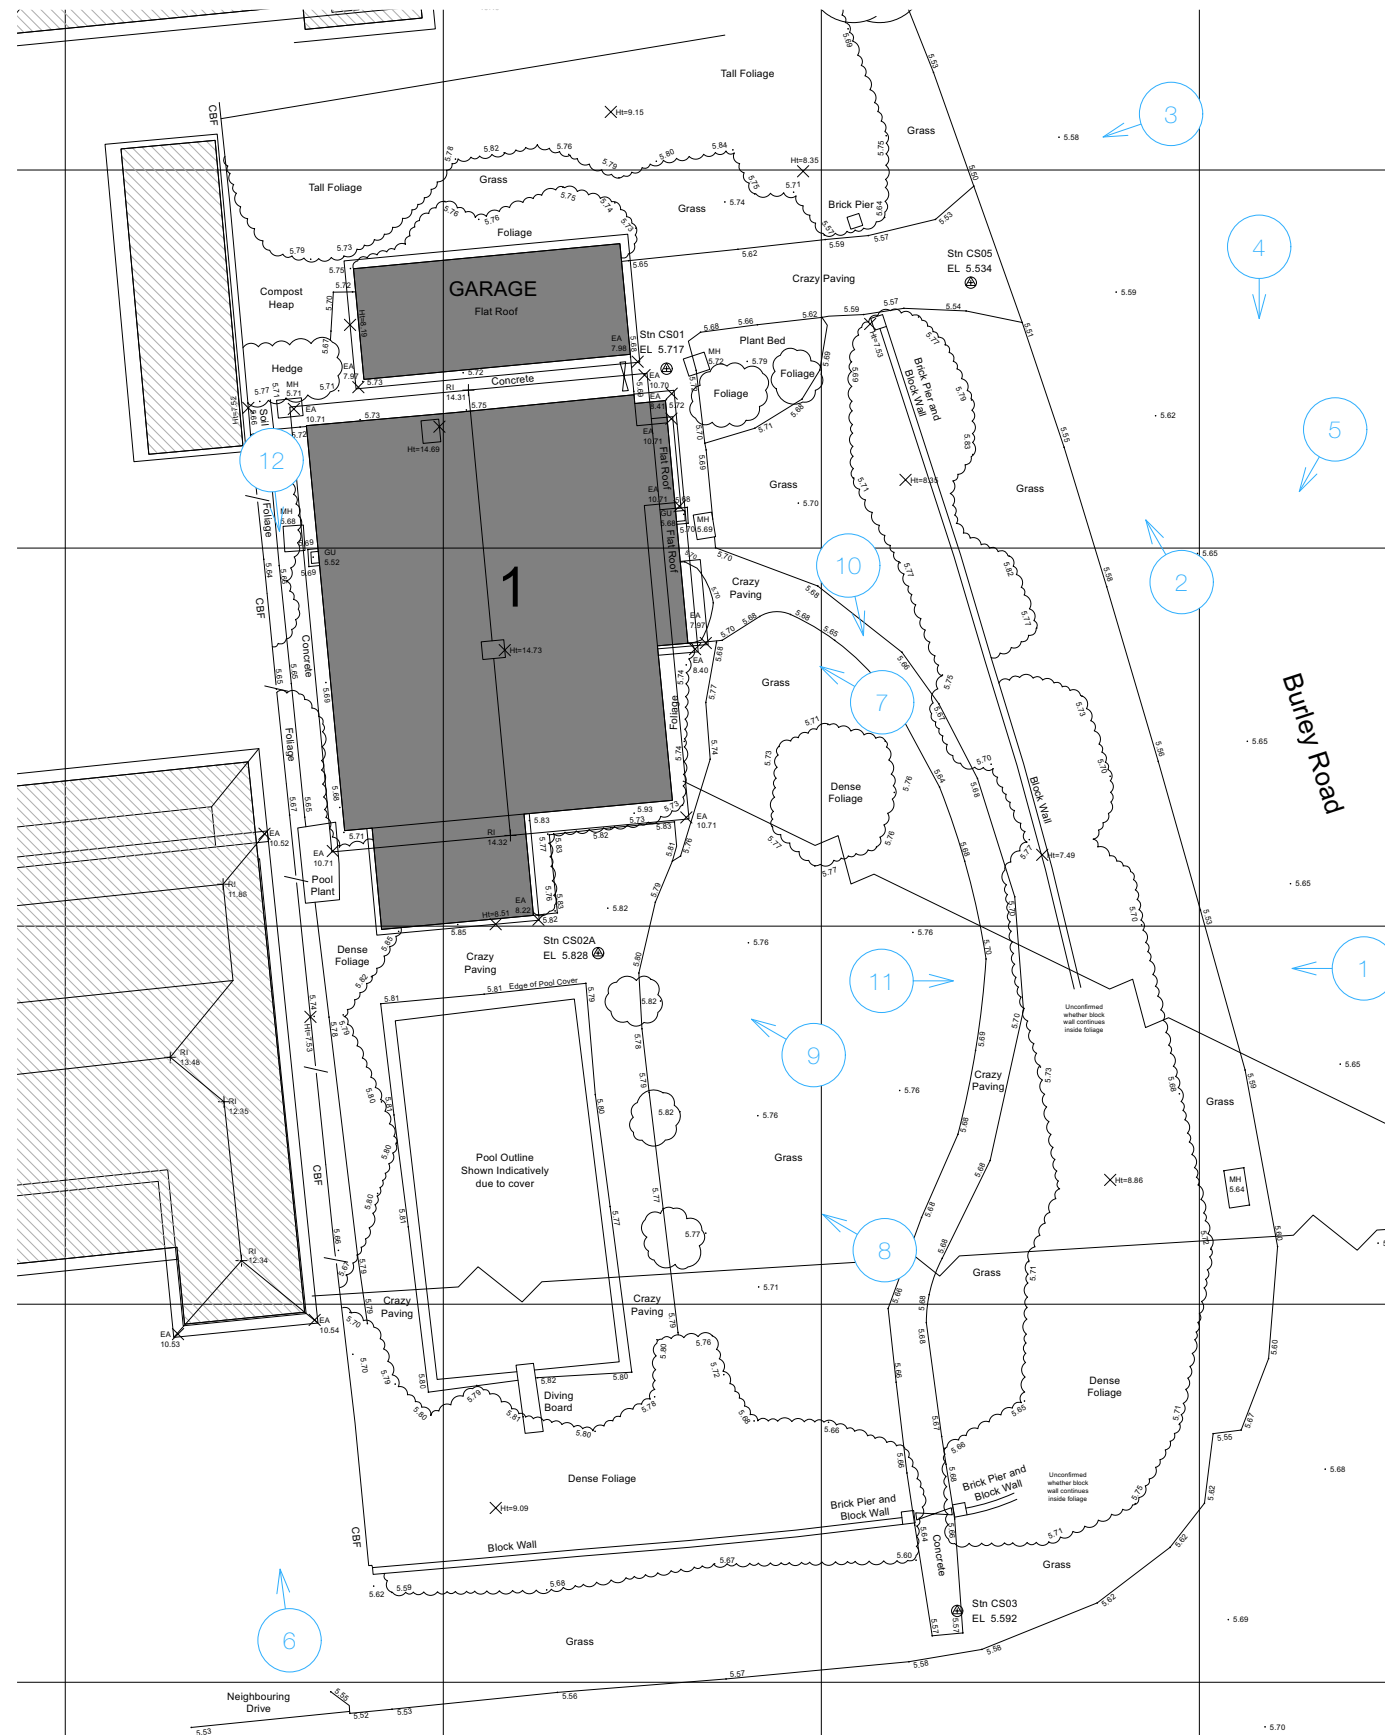
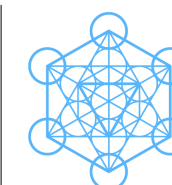


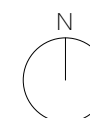

Dwg. No.	P-007
Title:	Site Photos
Address:	1 Burley Road, Felpham, PO22 7NF
Client:	Mr and Mrs Packer
Scale:	NTS@A3
Stage:	PLANNING
Drawn:	PS
Date:	November 2024

Rev	**
-----	----

pete sonntag
ARCHITECT

www.petesonntag.co.uk

e:pete@petesonntag.co.uk

tel:07879 274409