






Location Plan 1:1250 0 10m 20m 30m 40m 50m 60m

Mapping contents © Crown copyright and database rights 2024 Ordnance Survey 100035207

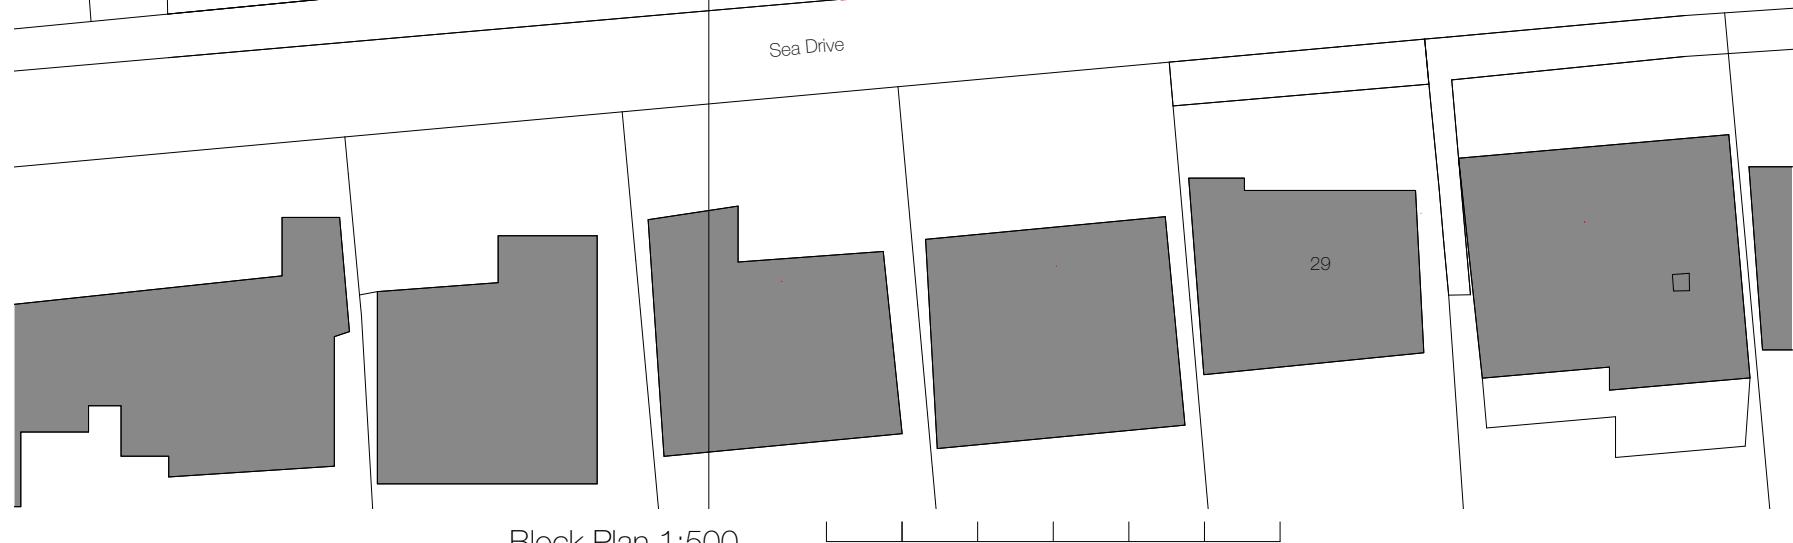

Block Plan 1:500 0m 5m 10m 15m 20m 25m 30m

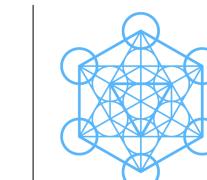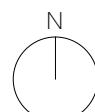

pete sonntag
ARCHITECT

www.petesonntag.co.uk

e:pete@petesonntag.co.uk

tel:07879 274409

Dwg. No. E-001
Title: Location and Site/Block Plan
Address: 1 Burley Road, Felpham, PO22 7NF
Client: Mr and Mrs Packer
Scale: Stated@A3
Stage: PLANNING
Drawn: PS
Date: November 2024

Rev **