


Existing Site Block Plan Scale 1:100

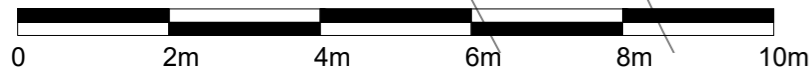

SCALE BAR 1:100


Notes

1. This drawing is the copyright of Atram Architecture
2. Do not scale from this drawing except for Local Authority Planning Purposes
3. All dimensions must be checked on site by the contractor prior to commencement of the works
4. Party wall agreements to be arranged by client with neighbours in accordance with the Party Wall Act



Rev.	Revision	By	Date

ATRAM ARCHITECTURE

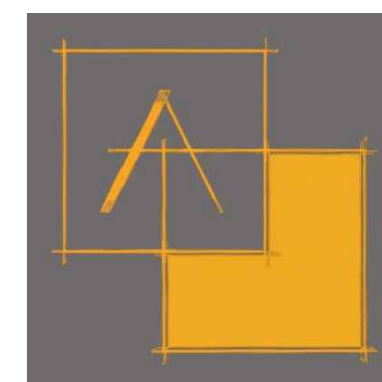

24 Kyoto Court | Bognor Regis | West Sussex | PO21 2UL
 t. 01243 820303
 m. 07834 175378
 e. joe@atramarchitecture.co.uk
 w. www.atramarchitecture.co.uk

CIAT Chartered Practice - No F4642

Client	Jamie Boyle
Job title	Single Storey Extension 25 Kingsmead, Felpham, PO22 7BD
Drawing title	Existing Site Block Plan

Drawn	Date	Checked	Date	Scale at A2
JNG	14.10.25	JNG	14.10.25	1:100
Job N°	25.11	Drawing N°	02	Rev.

Status **FOR PLANNING**