


Notes

1. This drawing is the copyright of Atram Architecture
2. Do not scale from this drawing except for Local Authority Planning Purposes
3. All dimensions must be checked on site by the contractor prior to commencement of the works
4. Party wall agreements to be arranged by client with neighbours in accordance with the Party Wall Act



Rev.	Revision	By	Date
A	Render taken below ground level.	JNG	26.11.25

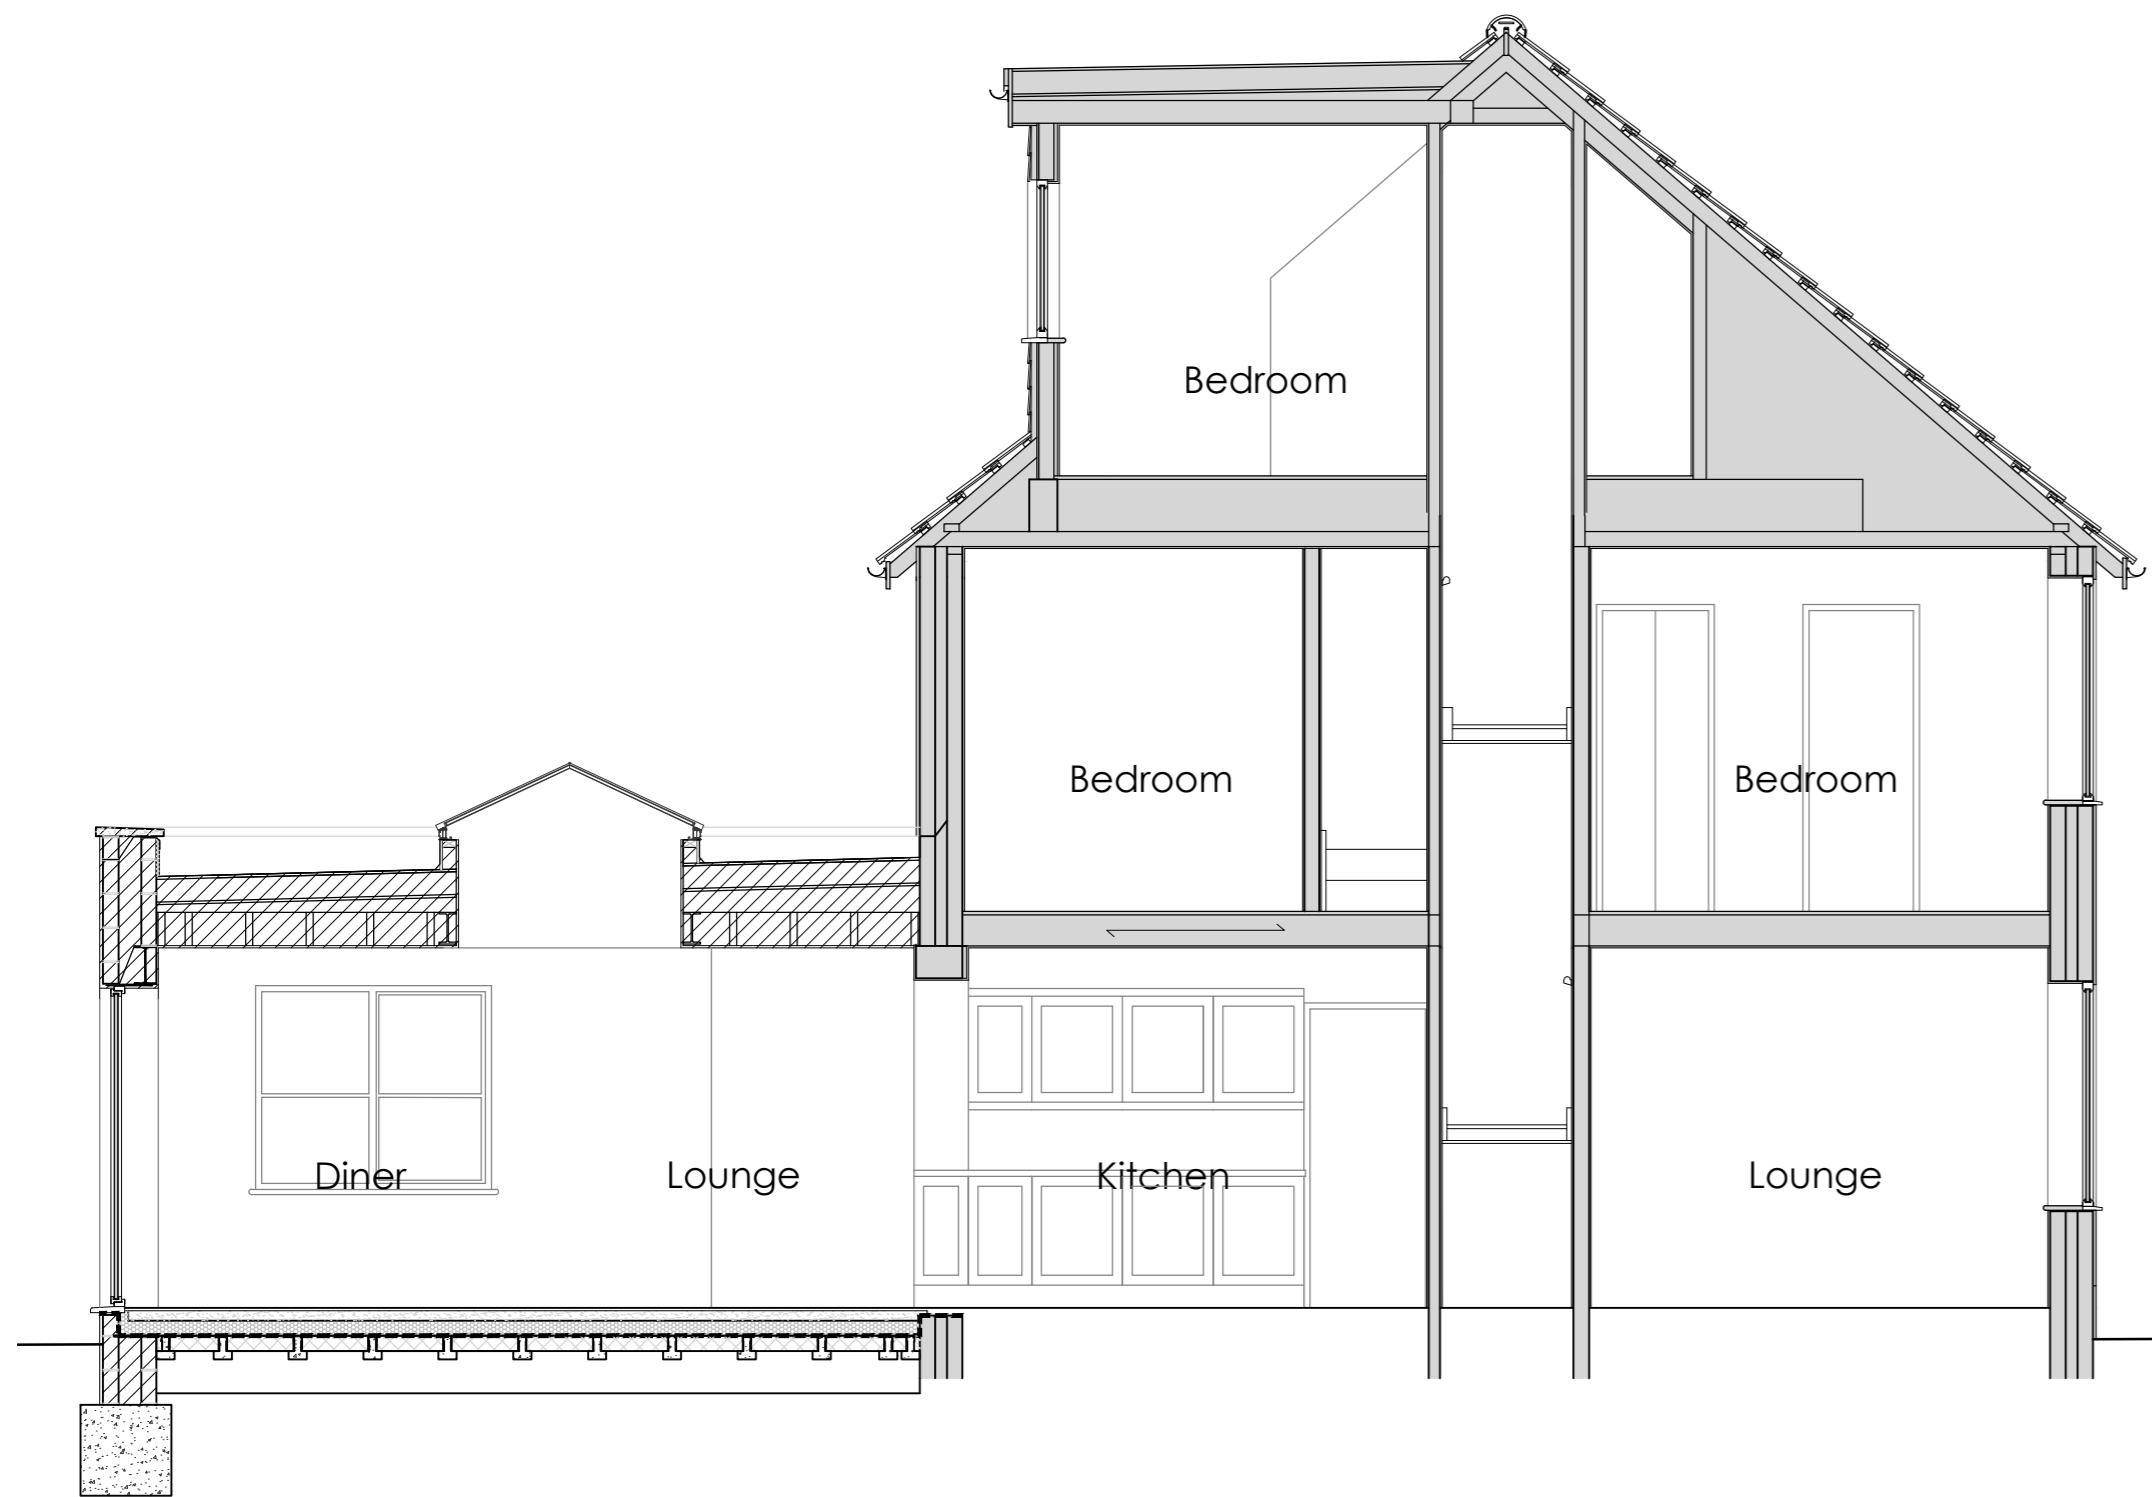


Proposed Section 1 Scale 1:50



Proposed Section 2 Scale 1:50

ATRAM
ARCHITECTURE

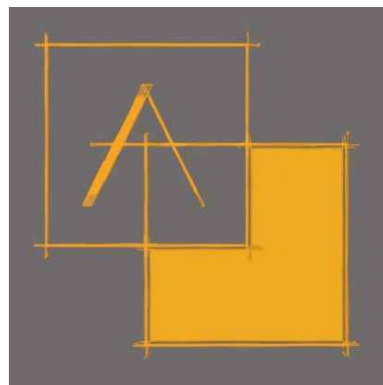

24 Kyoto Court | Bognor Regis | West Sussex | PO21 2UL
 t. 01243 820303
 m. 07834 175378
 e. joe@atramarchitecture.co.uk
 w. www.atramarchitecture.co.uk

CIAT Chartered Practice - No F4642

Client **Jamie Boyle**

Job title **Single Storey Extension
25 Kingsmead,
Felphem, PO22 7BD**

Drawing title **Proposed Sections**

Drawn	Date	Checked	Date	Scale at A2
JNG	22.10.25	JNG	22.10.25	1:50
Job N°	25.11	Drawing N°	13	Rev.
				A

Status

FOR PLANNING



SCALE BAR 1:50