




EXTENSION WALLS - Sliding doors and white render



ROOF - Plain Clay Tile to match existing

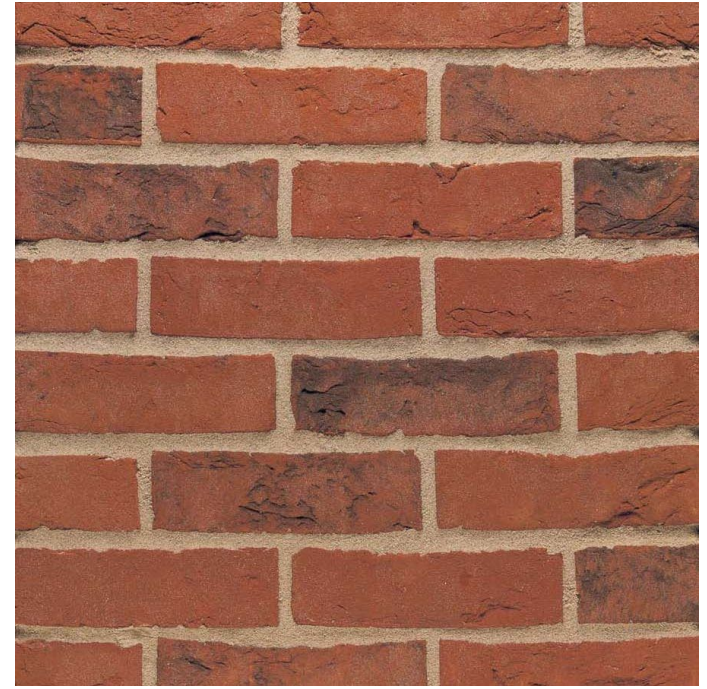

WALLS - Red Multi Brick



GARAGE - Triple timber - With doors




GARDEN TERRACE - Stone and level threshold



ENTRANCE CANOPY - Traditional oak - tiles to match existing house

Dwg. No. P-006
 Title: Proposed Materials
 Address: 21 Goodwood Avenue, Felpham, PO22 8EH
 Client: Jonathan and Lauren Penn
 Scale: 1:100@A3
 Stage: PLANNING
 Drawn: PS
 Date: February 2025

Rev **

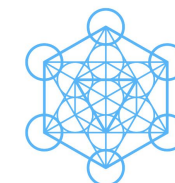

pete sonntag
 ARCHITECT

www.petesonntag.co.uk

e:pete@petesonntag.co.uk

tel:07879 274409