






Proposed North Sectional Elevation (1:100)

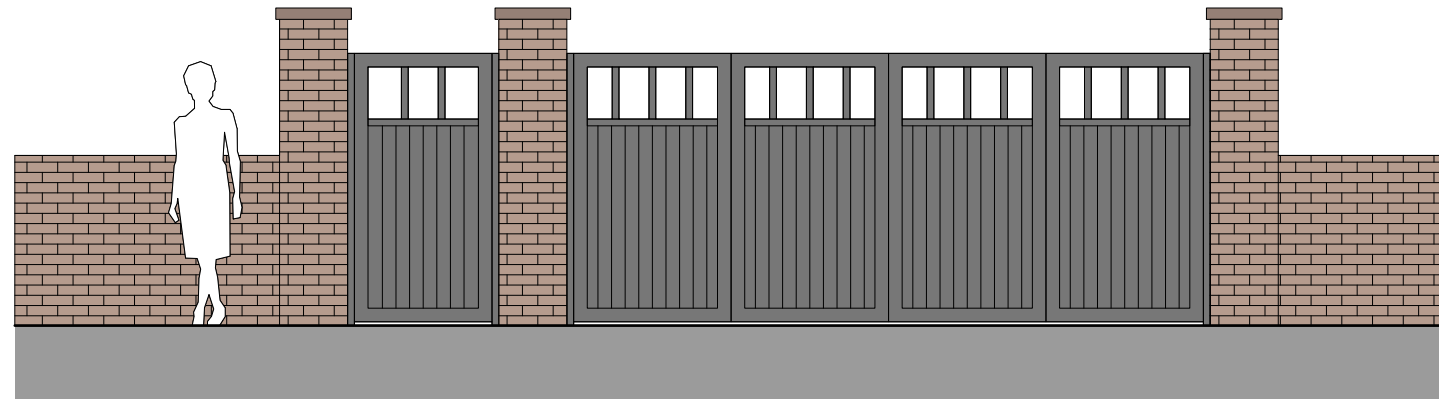

Proposed Gate Elevations (1:50)

Dwg. No. P-008
 Title: Proposed Sectional Elevation and Gate Elevations
 Address: 21 Goodwood Avenue, Felpham, PO22 8EH
 Client: Jonathan and Lauren Penn
 Scale: Stated@A3
 Stage: PLANNING
 Drawn: PS
 Date: March 2025

Rev **

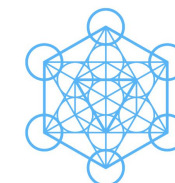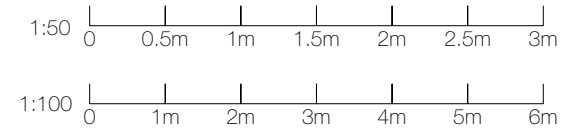

pete sonntag
 ARCHITECT

www.petesonntag.co.uk

e:pete@petesonntag.co.uk

tel:07879 274409