




Location Plan 1:1250


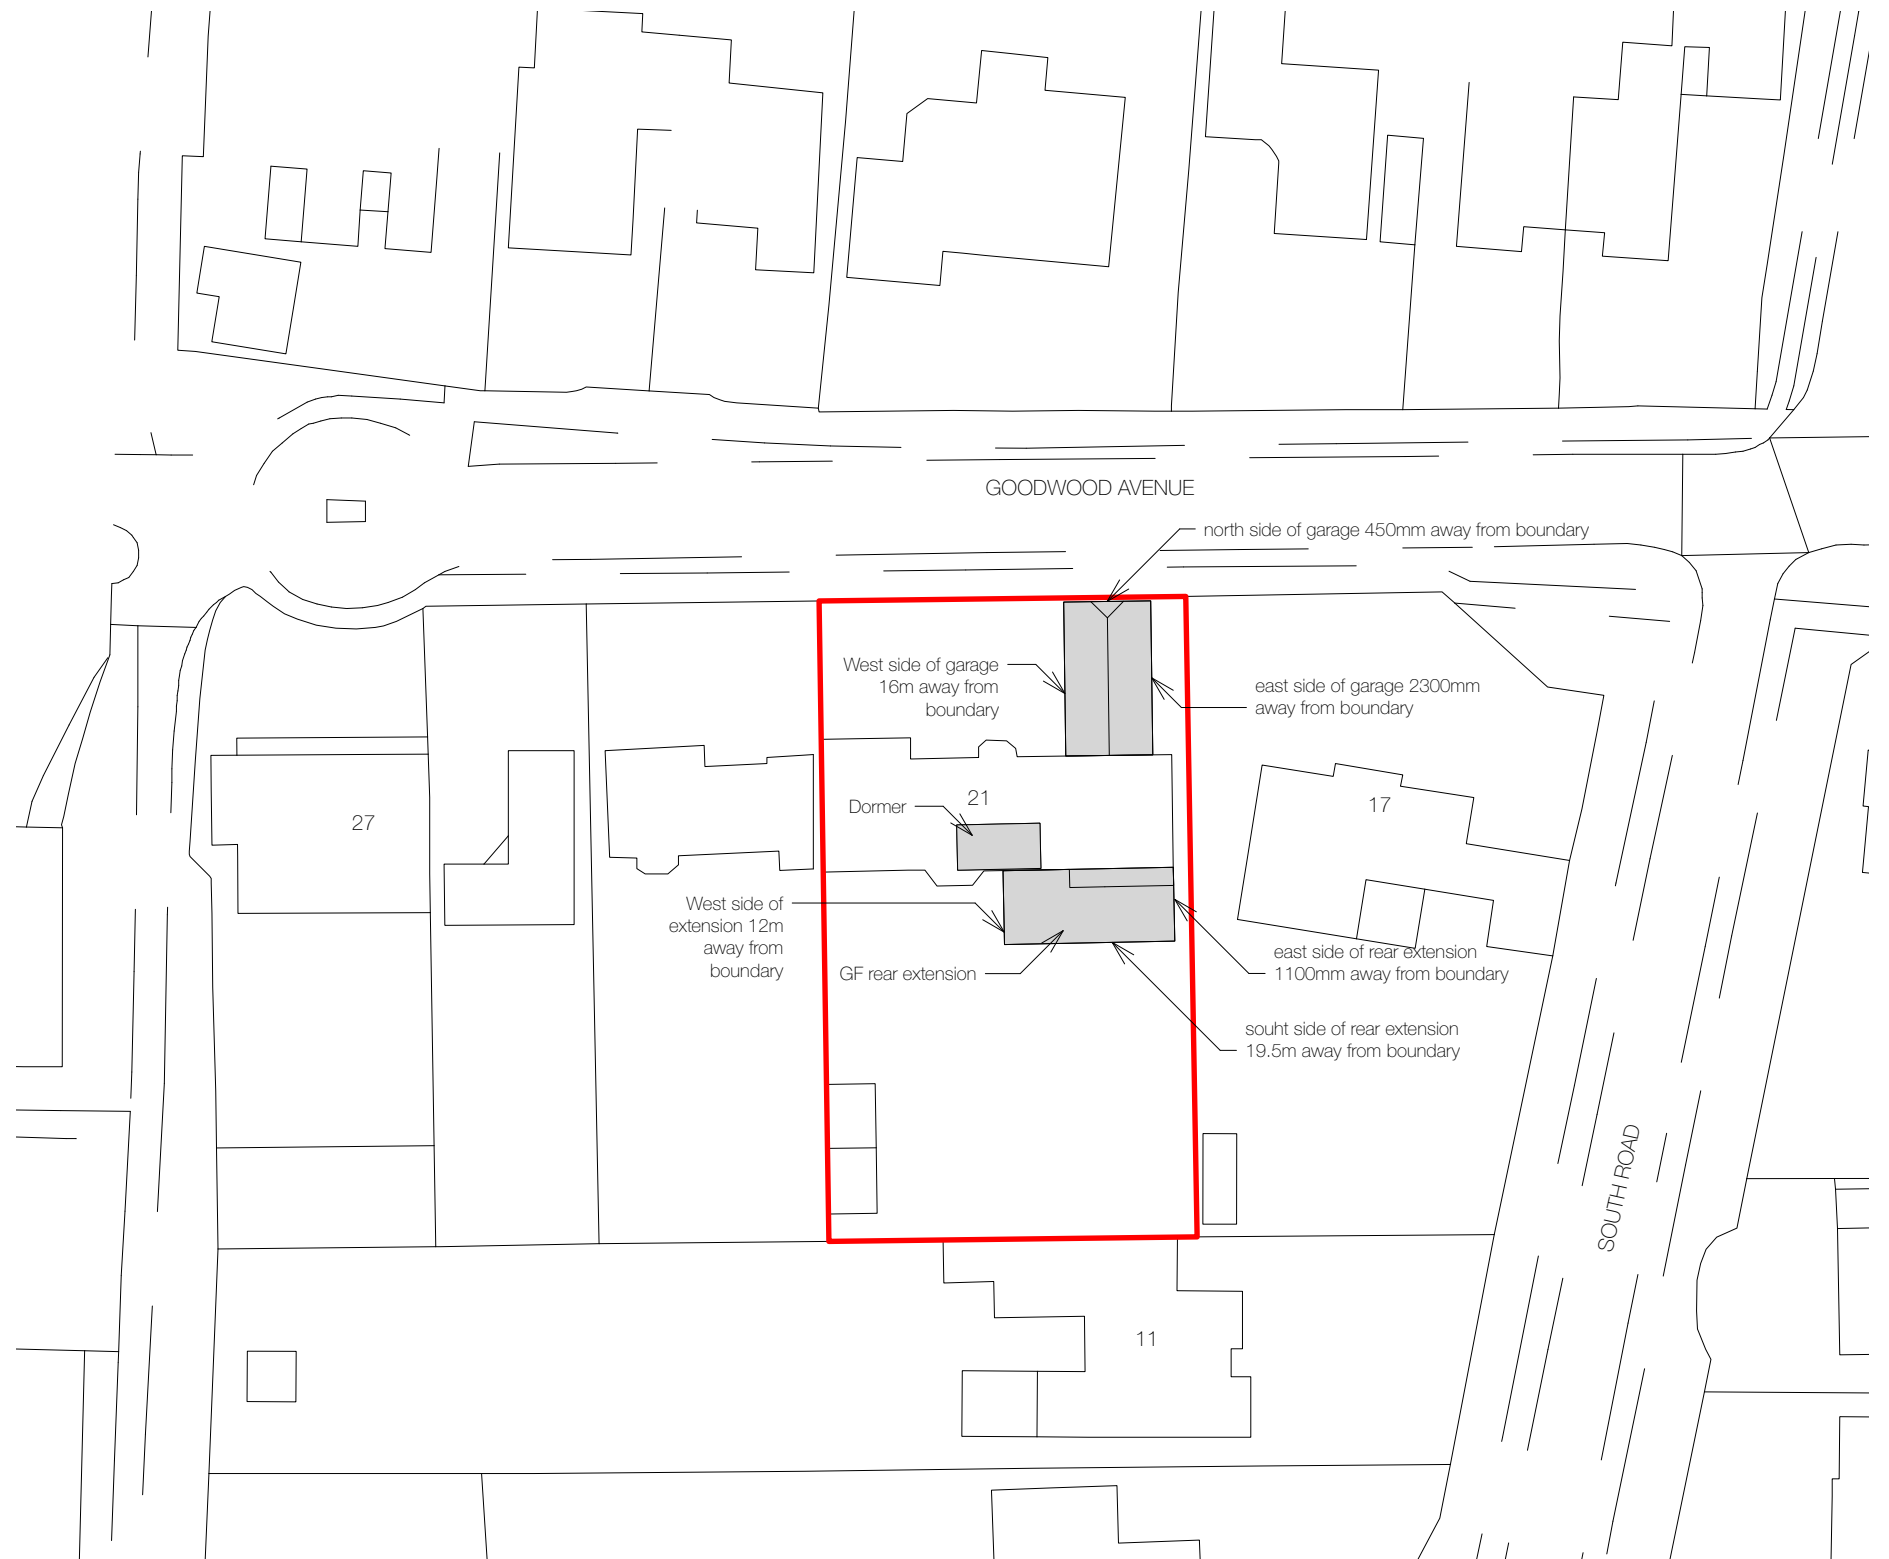


Block Plan 1:500

Ordnance Survey (c) Crown Copyright 2025. All rights reserved. Licence number 100022432

Dwg. No. E-001B  
 Title: Location and Site/Block Plan  
 Address: 21 Goodwood Avenue, Felpham, PO22 8EH  
 Client: Jonathan and Lauren Penn  
 Scale: Stated@A3  
 Stage: PLANNING  
 Drawn: PS  
 Date: January 2025

Rev A 25th March 2025 - Dimensions to boundary added  
 Rev B 26th March 2025 - Dimensions to boundary added

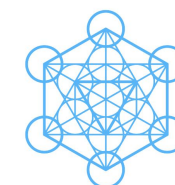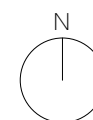

**pete sonntag**  
 ARCHITECT

www.petesonntag.co.uk

e:pete@petesonntag.co.uk

tel:07879 274409