


Location Plan 1:1250 0 10m 20m 30m 40m 50m 60m


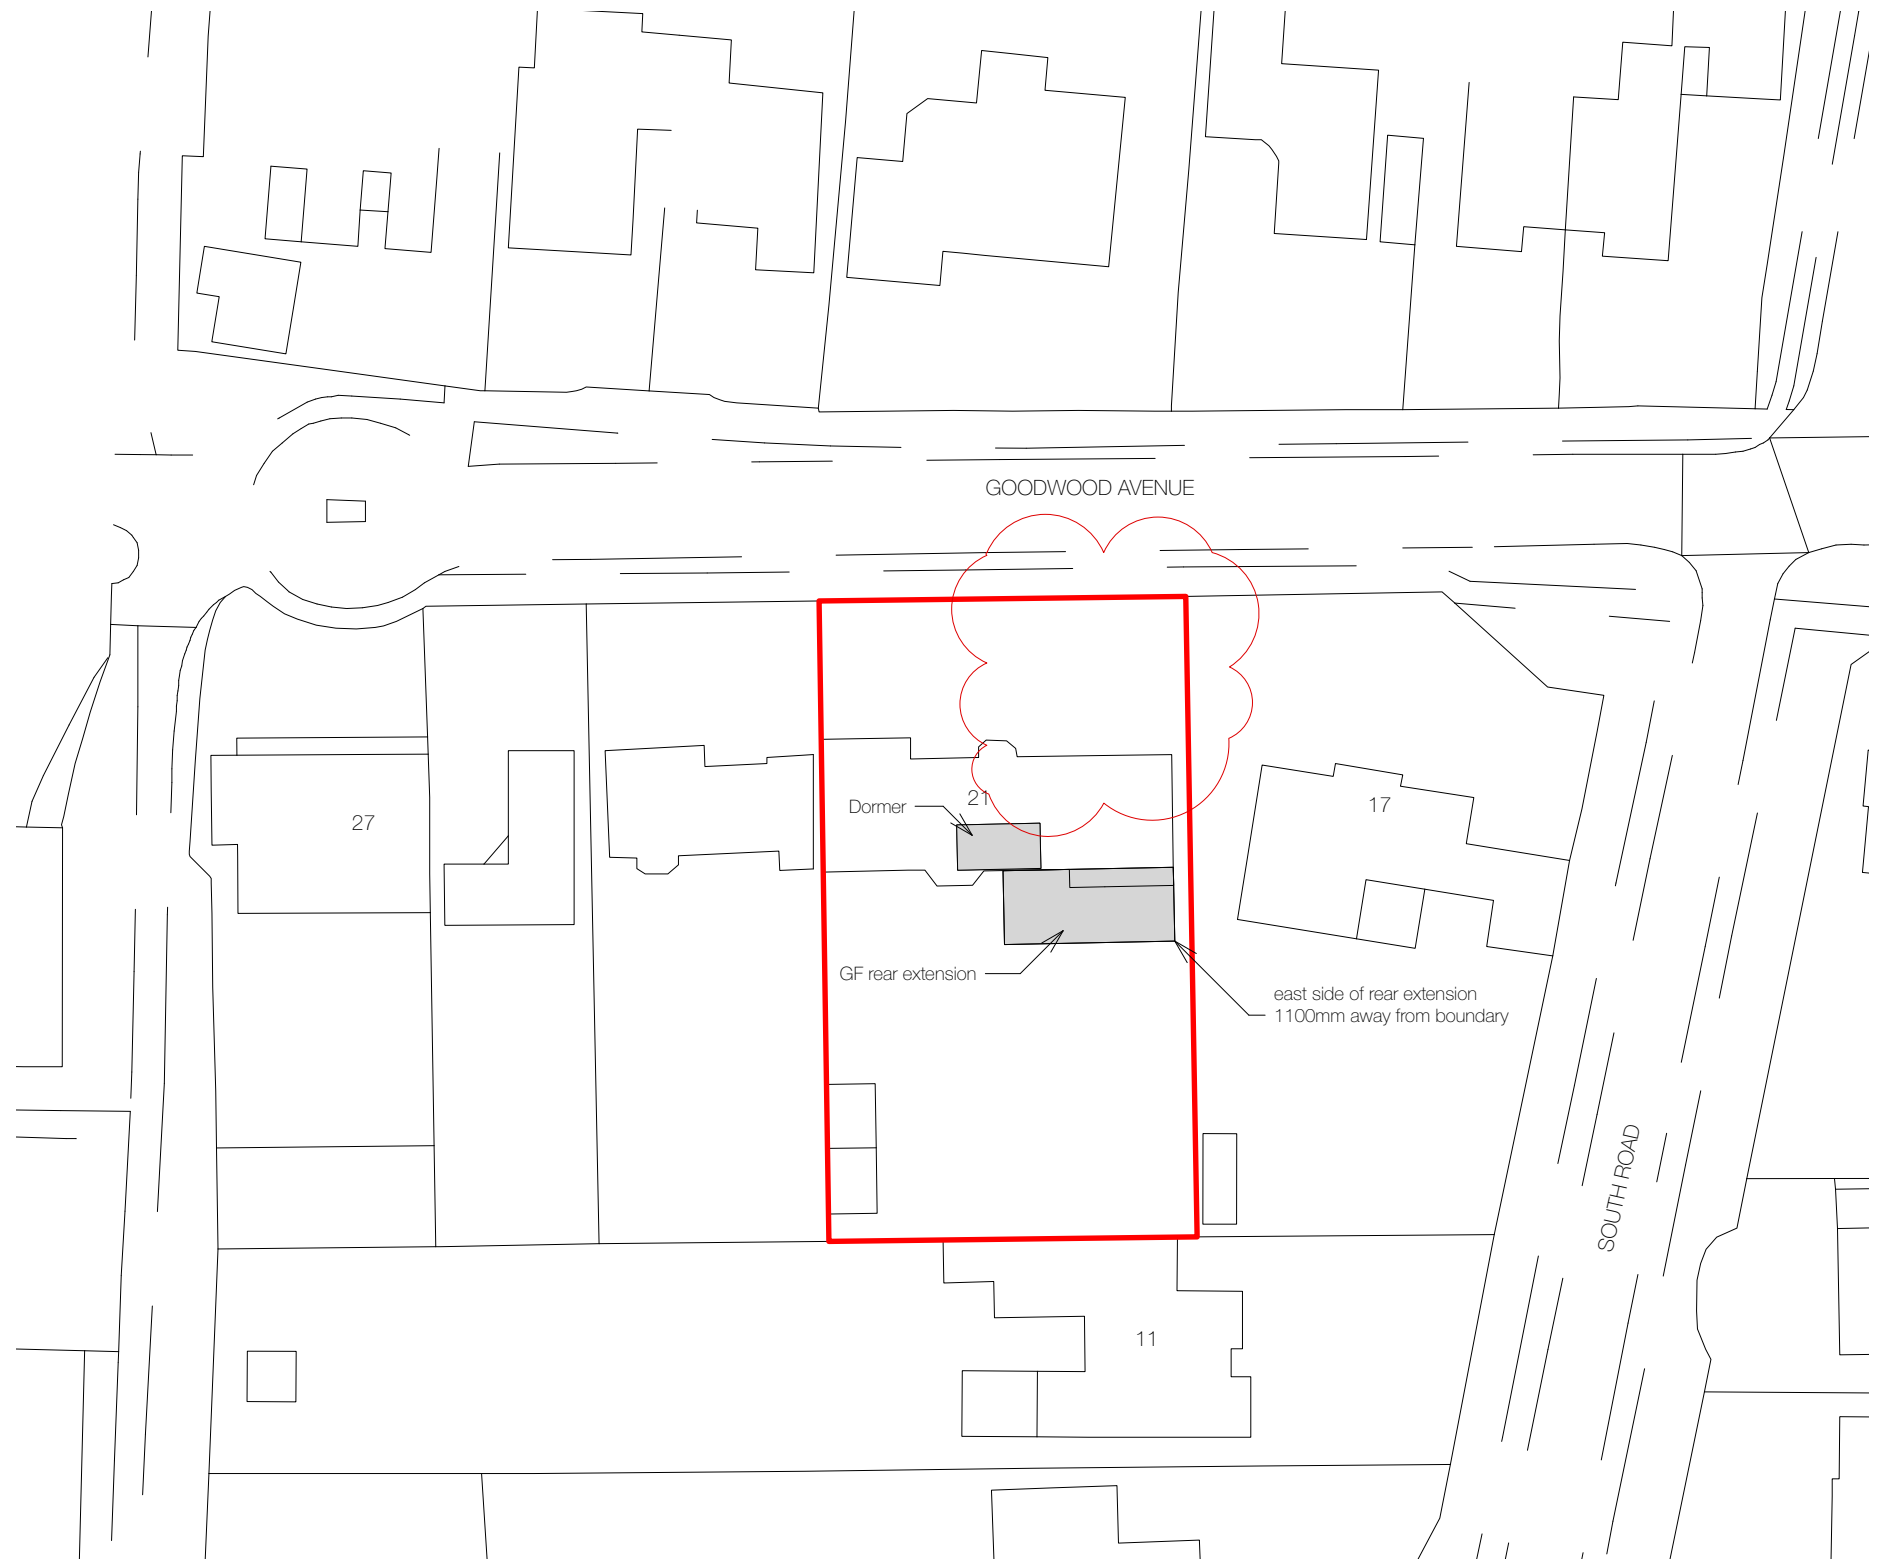


Block Plan 1:500 0m 5m 10m 15m 20m 25m 30m

Ordnance Survey (c) Crown Copyright 2025. All rights reserved. Licence number 100022432

Dwg. No. E-001B
 Title: Location and Site/Block Plan
 Address: 21 Goodwood Avenue, Felpham, PO22 8EH
 Client: Jonathan and Lauren Penn
 Scale: Stated@A3
 Stage: PLANNING
 Drawn: PS
 Date: January 2025

Rev A 25th March 2025 - Dimensions to boundary added
 Rev B 19th May 2025 - Garage omitted

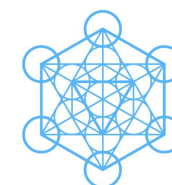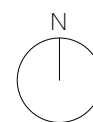

pete sonntag
 ARCHITECT

www.petesonntag.co.uk

e:pete@petesonntag.co.uk

tel:07879 274409