


LOCATION PLAN 1:1250


© Crown copyright 2019 Ordnance Survey 100054135

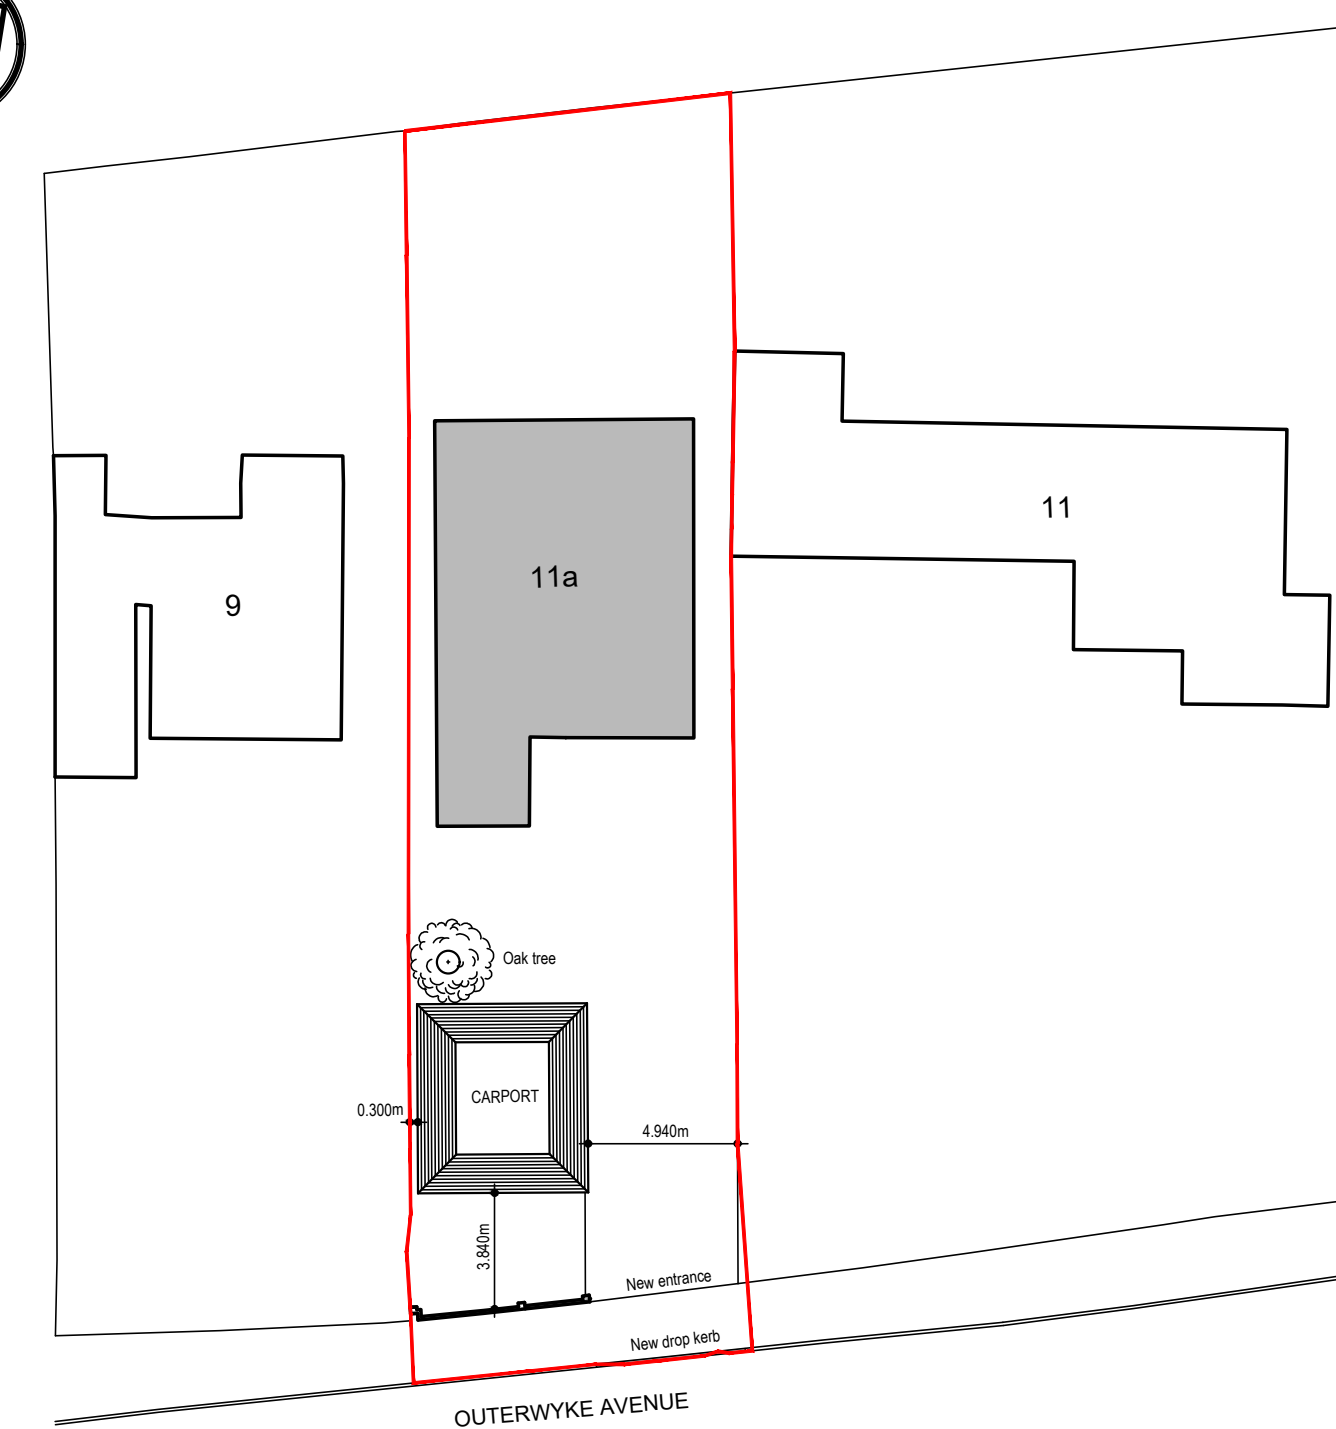

BLOCK PLAN 1:250

DO NOT SCALE FROM THIS DRAWING EXCEPT FOR PLANNING APPLICATION PURPOSES. ALL DIMENSIONS TO BE CHECKED ON SITE PRIOR TO COMMENCEMENT OF WORK. ALL DIMENSIONS RELATING TO SUB-CONTRACTORS OR SUPPLIERS WORK MUST BE CHECKED AND AGREED BETWEEN THE CONTRACTOR AND THE SUB-CONTRACTORS AND SUPPLIERS. ALL DIMENSIONS ARE IN MILLIMETRES. IF IN DOUBT ASK. ALL WORKS OR MATERIALS INDICATED ON THE DRAWING ARE TO BE TO THE LATEST BRITISH STANDARDS AND ARE TO BE CARRIED OUT IN ACCORDANCE WITH THE RELEVANT CODES OF PRACTICE OR RECOGNISED TRADE ASSOCIATION RECOMMENDATIONS AND PUBLICATIONS. THIS DRAWING TO BE READ IN CONJUNCTION WITH ALL RELEVANT DRAWINGS AND SPECIFICATIONS OF OTHER CONSULTANTS.

ANY DISCREPANCIES ARE TO BE BROUGHT TO THE ATTENTION OF THE PROJECT MANAGER.

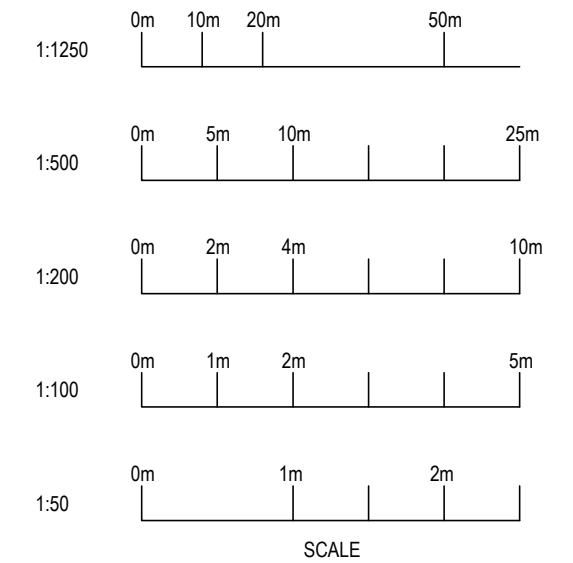

REV	DRAWN	DATE	DESCRIPTION
CLIENT			
Tom Leah			
SITE ADDRESS			
11a Outerswyke Avenue Felpham Bognor Regis West Sussex PO22 6BL			
DRAWING TITLE			
Proposed Carport Proposed Plans & Proposed Elevations Location Plan and Proposed Site Layout / Block Plan Proposed Sections A-A & B-B			
SCALE	1:50, 1:100, 1:1250, 1:20, 1:250 @ A1		
DATE	March 2024		
REFERENCE	11a Outerswyke Avenue		
DRAWING No.	001	REV.	

Tel:07824663762  
Email:sptconstructionconsult@gmail.co

**SPT CONSTRUCTION  
CONSULTING LTD**  
ARCHITECTURAL DESIGN  
BUILDING SURVEYING  
STRUCTURAL DESIGN