



Notes/Revisions

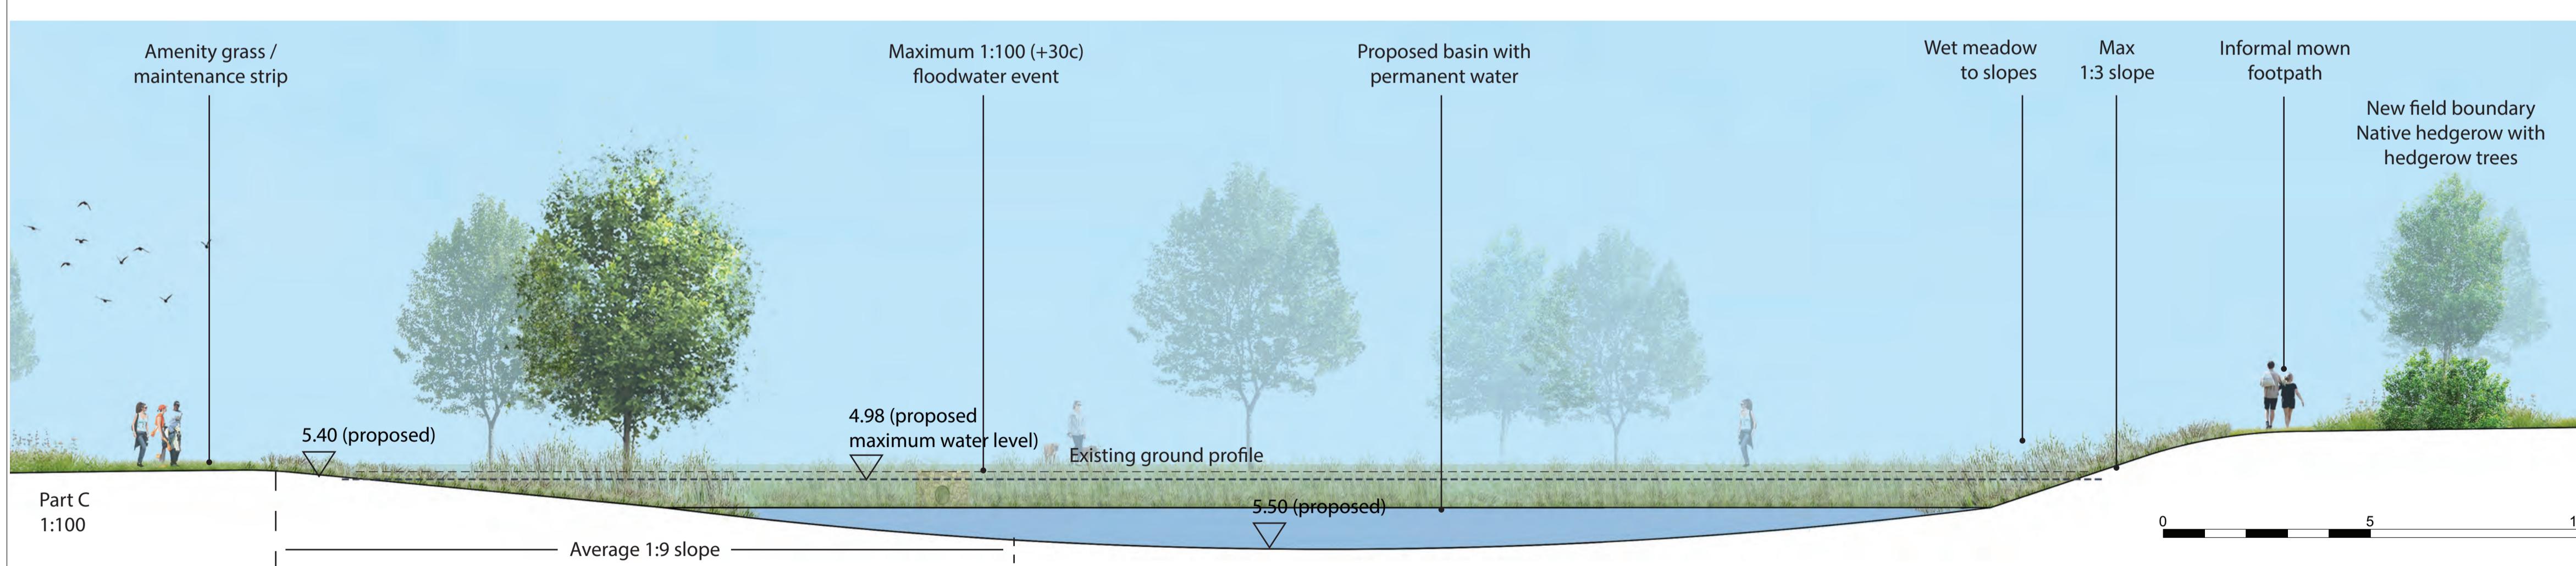

NOTE: Levels shown in metres Above Ordnance Datum

Ford Airfield Vistry

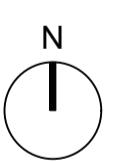


Reserved Matters Infrastructure Site sections - Landings Green

Status:	Drawn by:	Checked by:
For Planning	GP	TF
Project Number:	Scale @ A1:	Date:
180641	As shown	06/2024
Drawing Number:		Revision:
TOR-RMIN-XX-DR-L-P-011		

© Crown Copyright and database right 2024 OS Licence no. AC0000849896

© tor&co 2024 Scale for planning purposes only

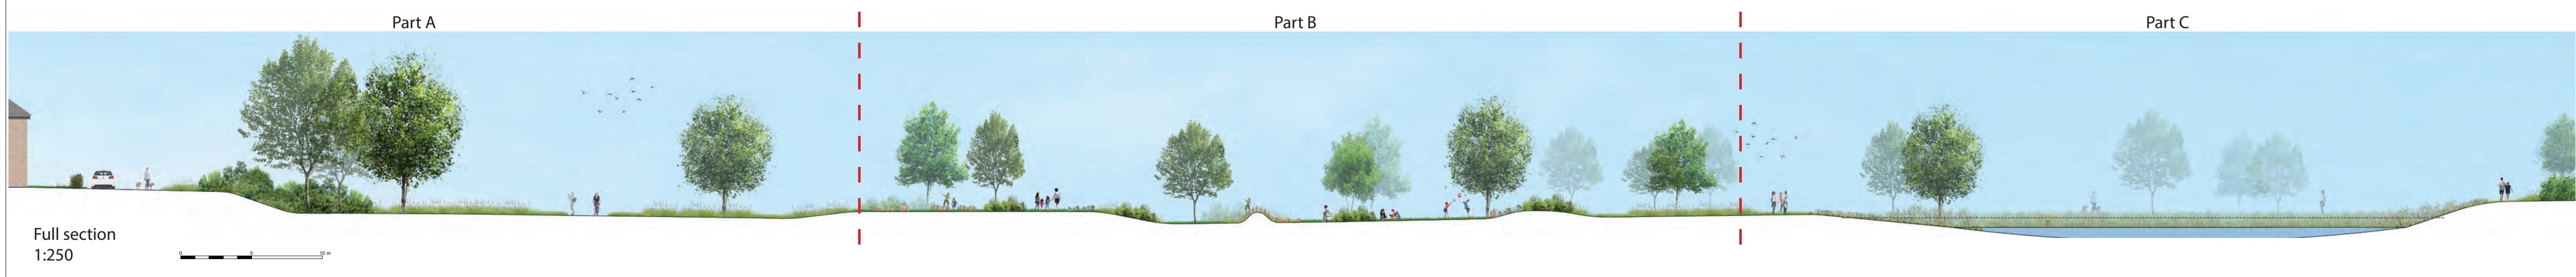

tor
&co

Everdene House
Deanleigh Road
Bournemouth BH7 7DU
020 3664 6755
enquiries@torandco.com
www.torandco.com