


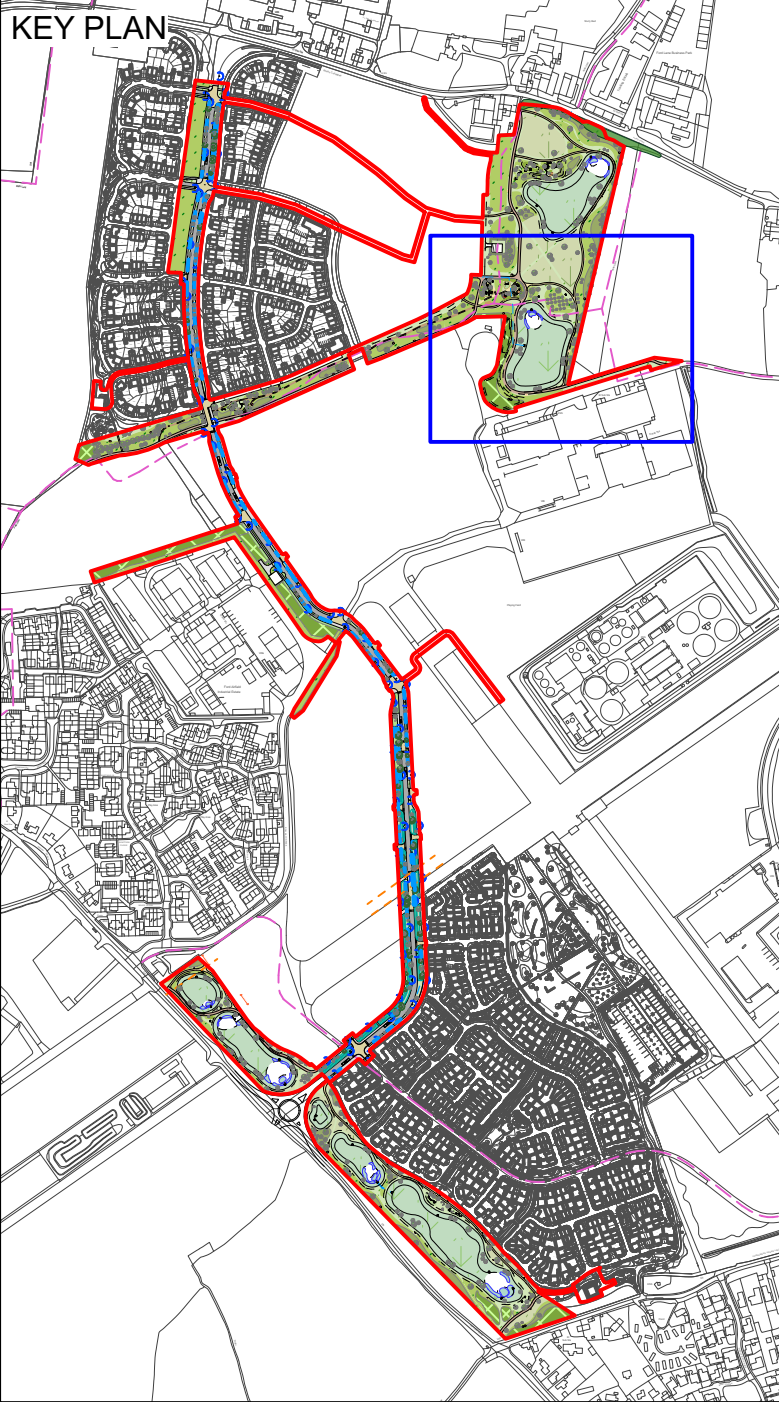

- | Notes/Revisions | | | |
|-----------------|------------|--|---|
| A | 07/08/2024 | Updates in accordance with engineers layout. Issued for planning | G |
| B | 12/08/2024 | Minor amendments following client comments | G |

© Crown Copyright and database rights 2024 OS Licence no. AC0000849896

© tor&co 2024

**tor
&co**

Everdene House
Deansleigh Road
Bournemouth BH7 7DU

020 3664 6755
enquiries@torandco.com
www.torandco.com