

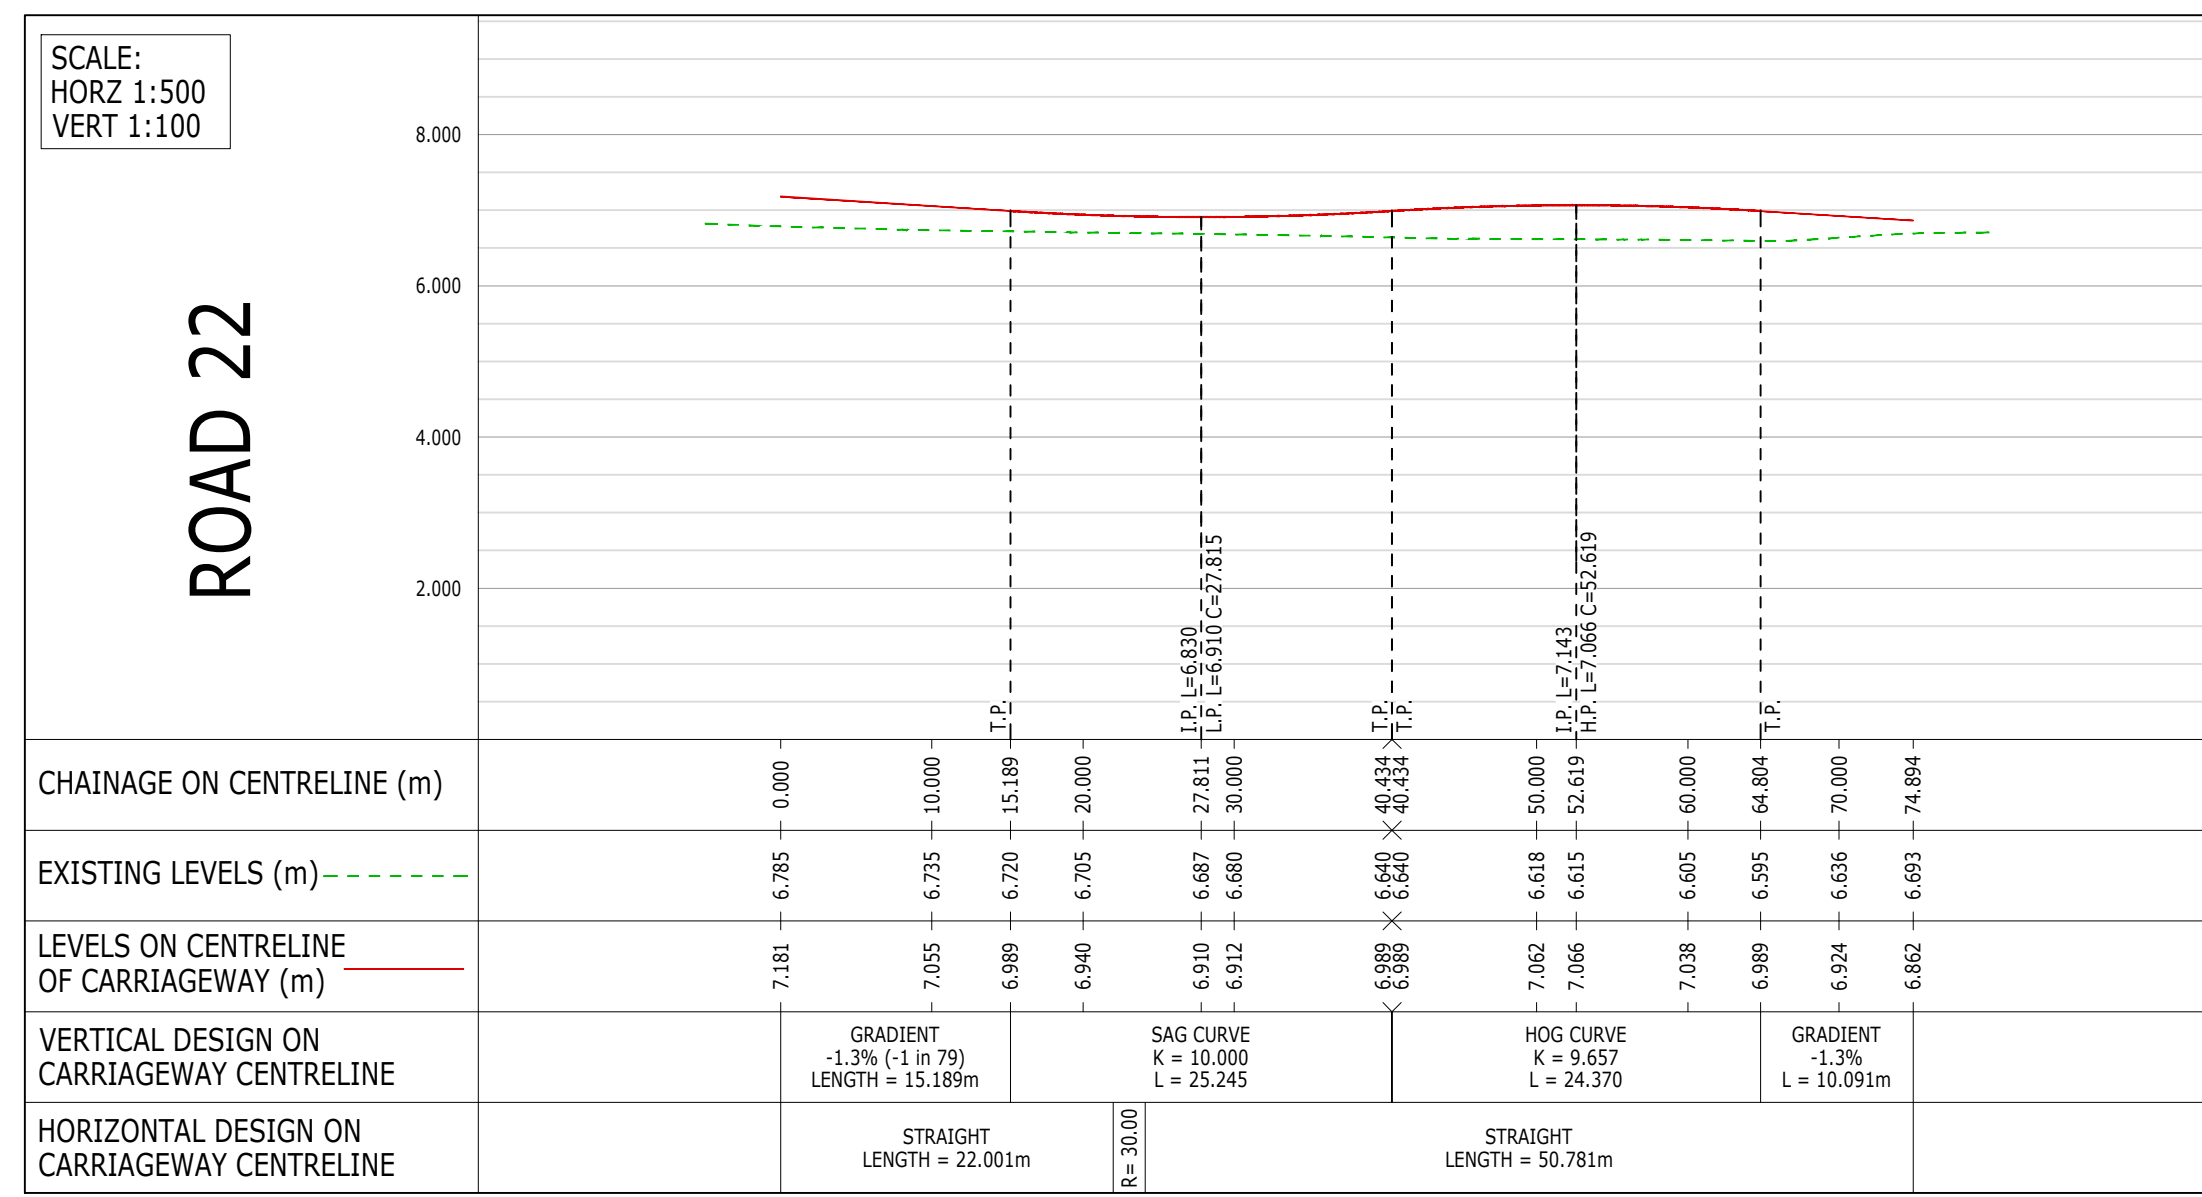
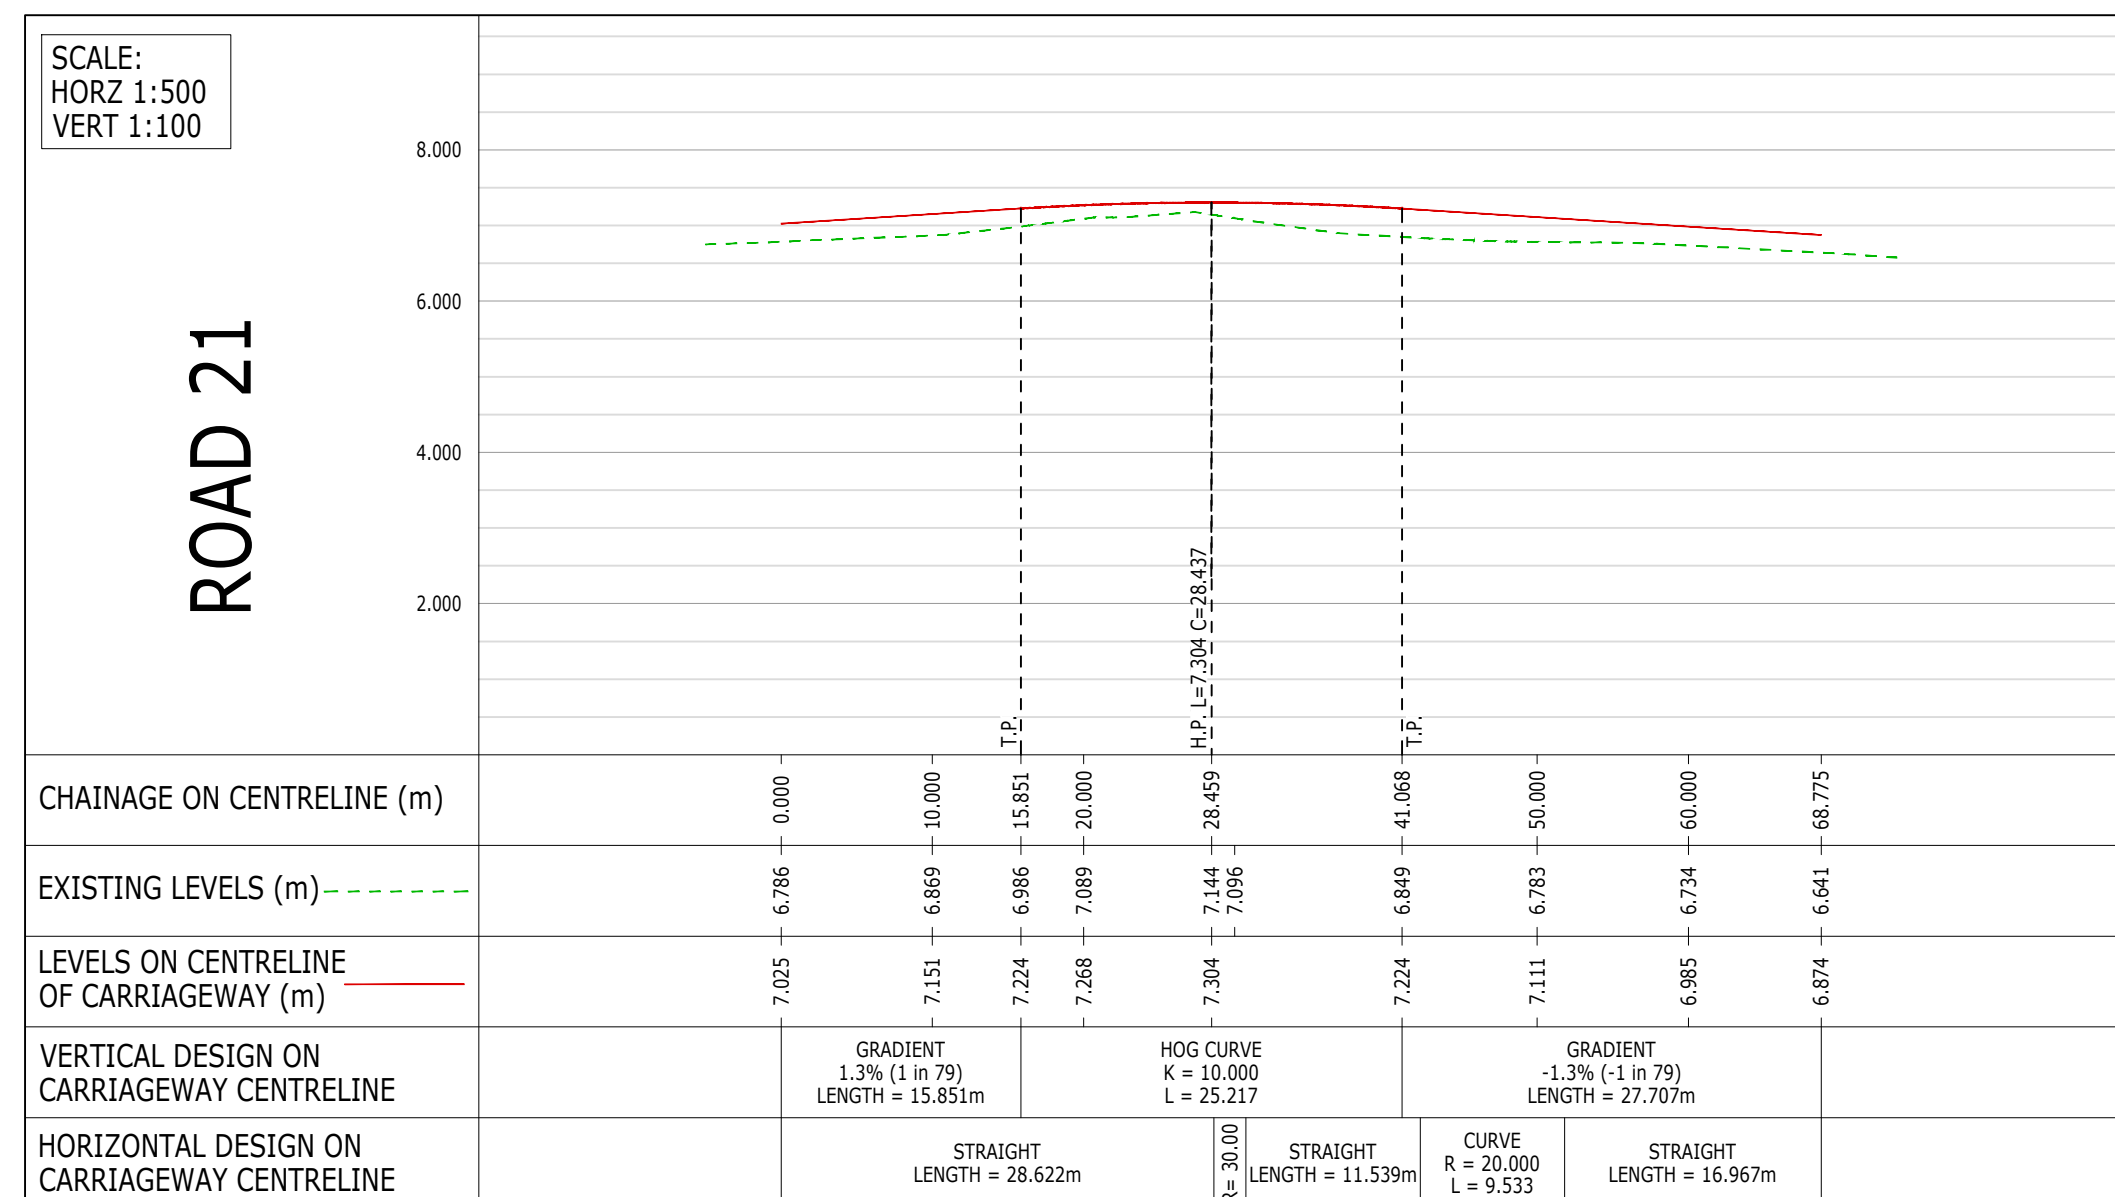
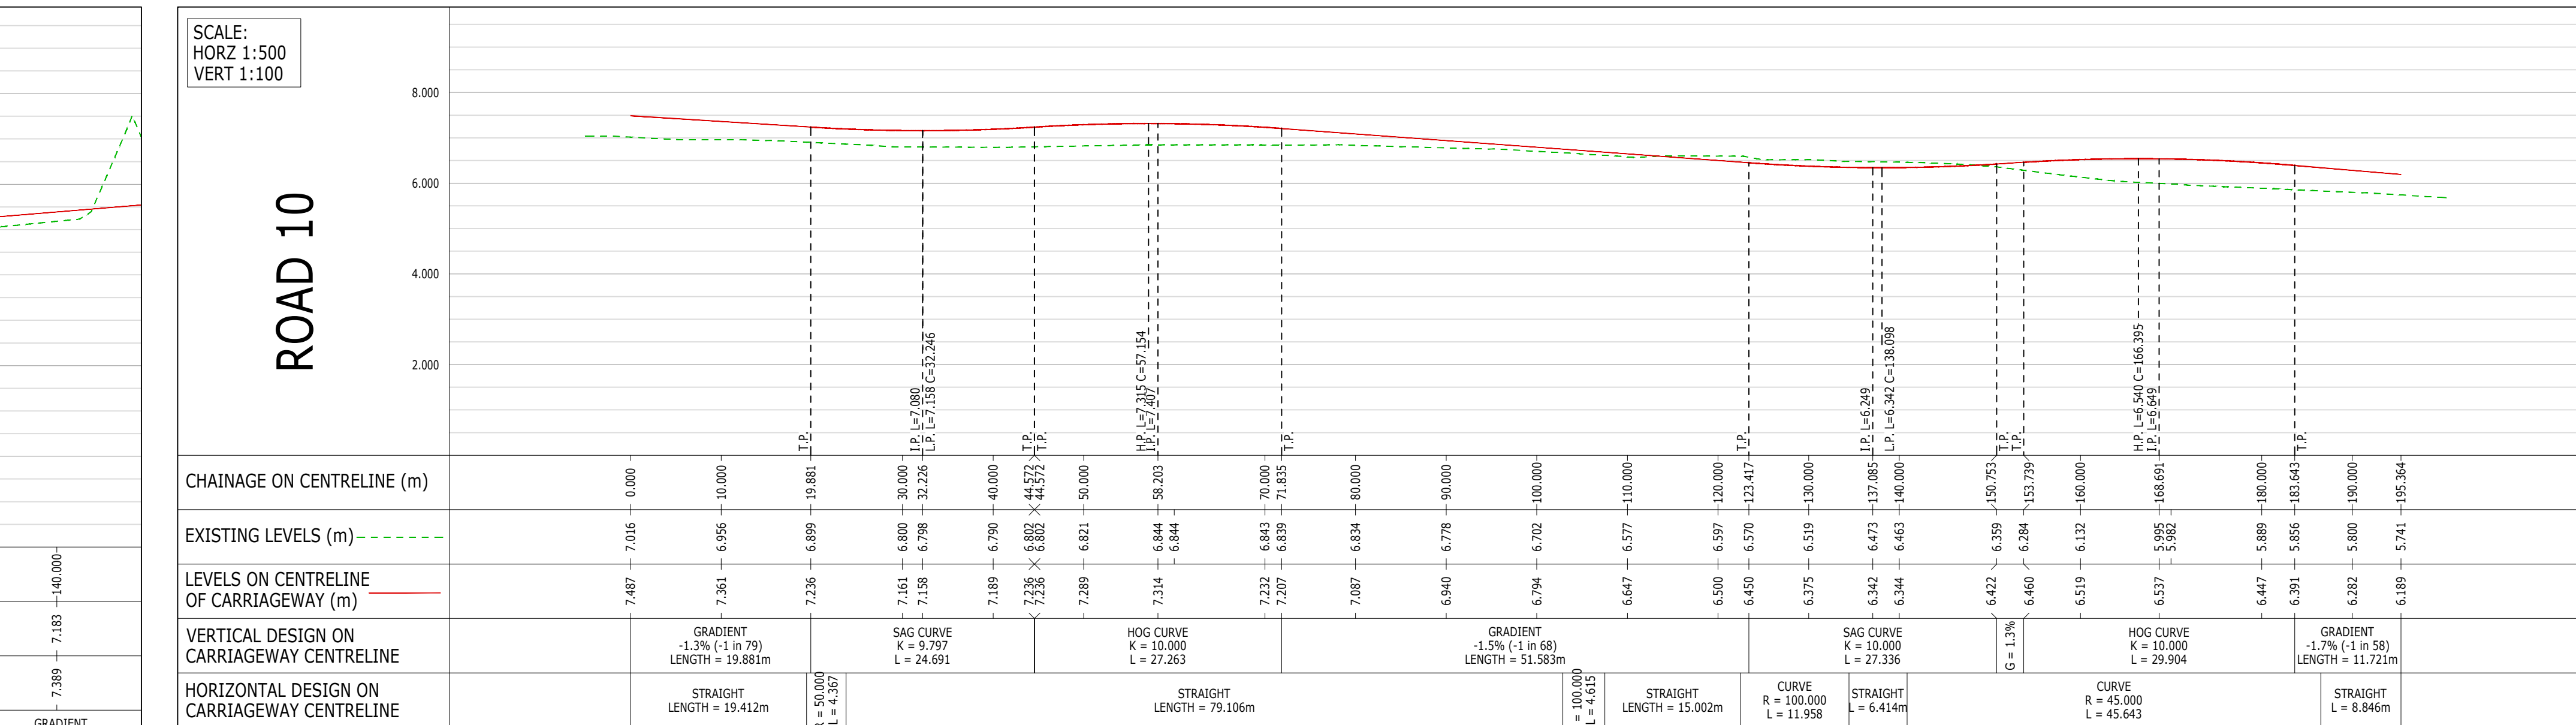
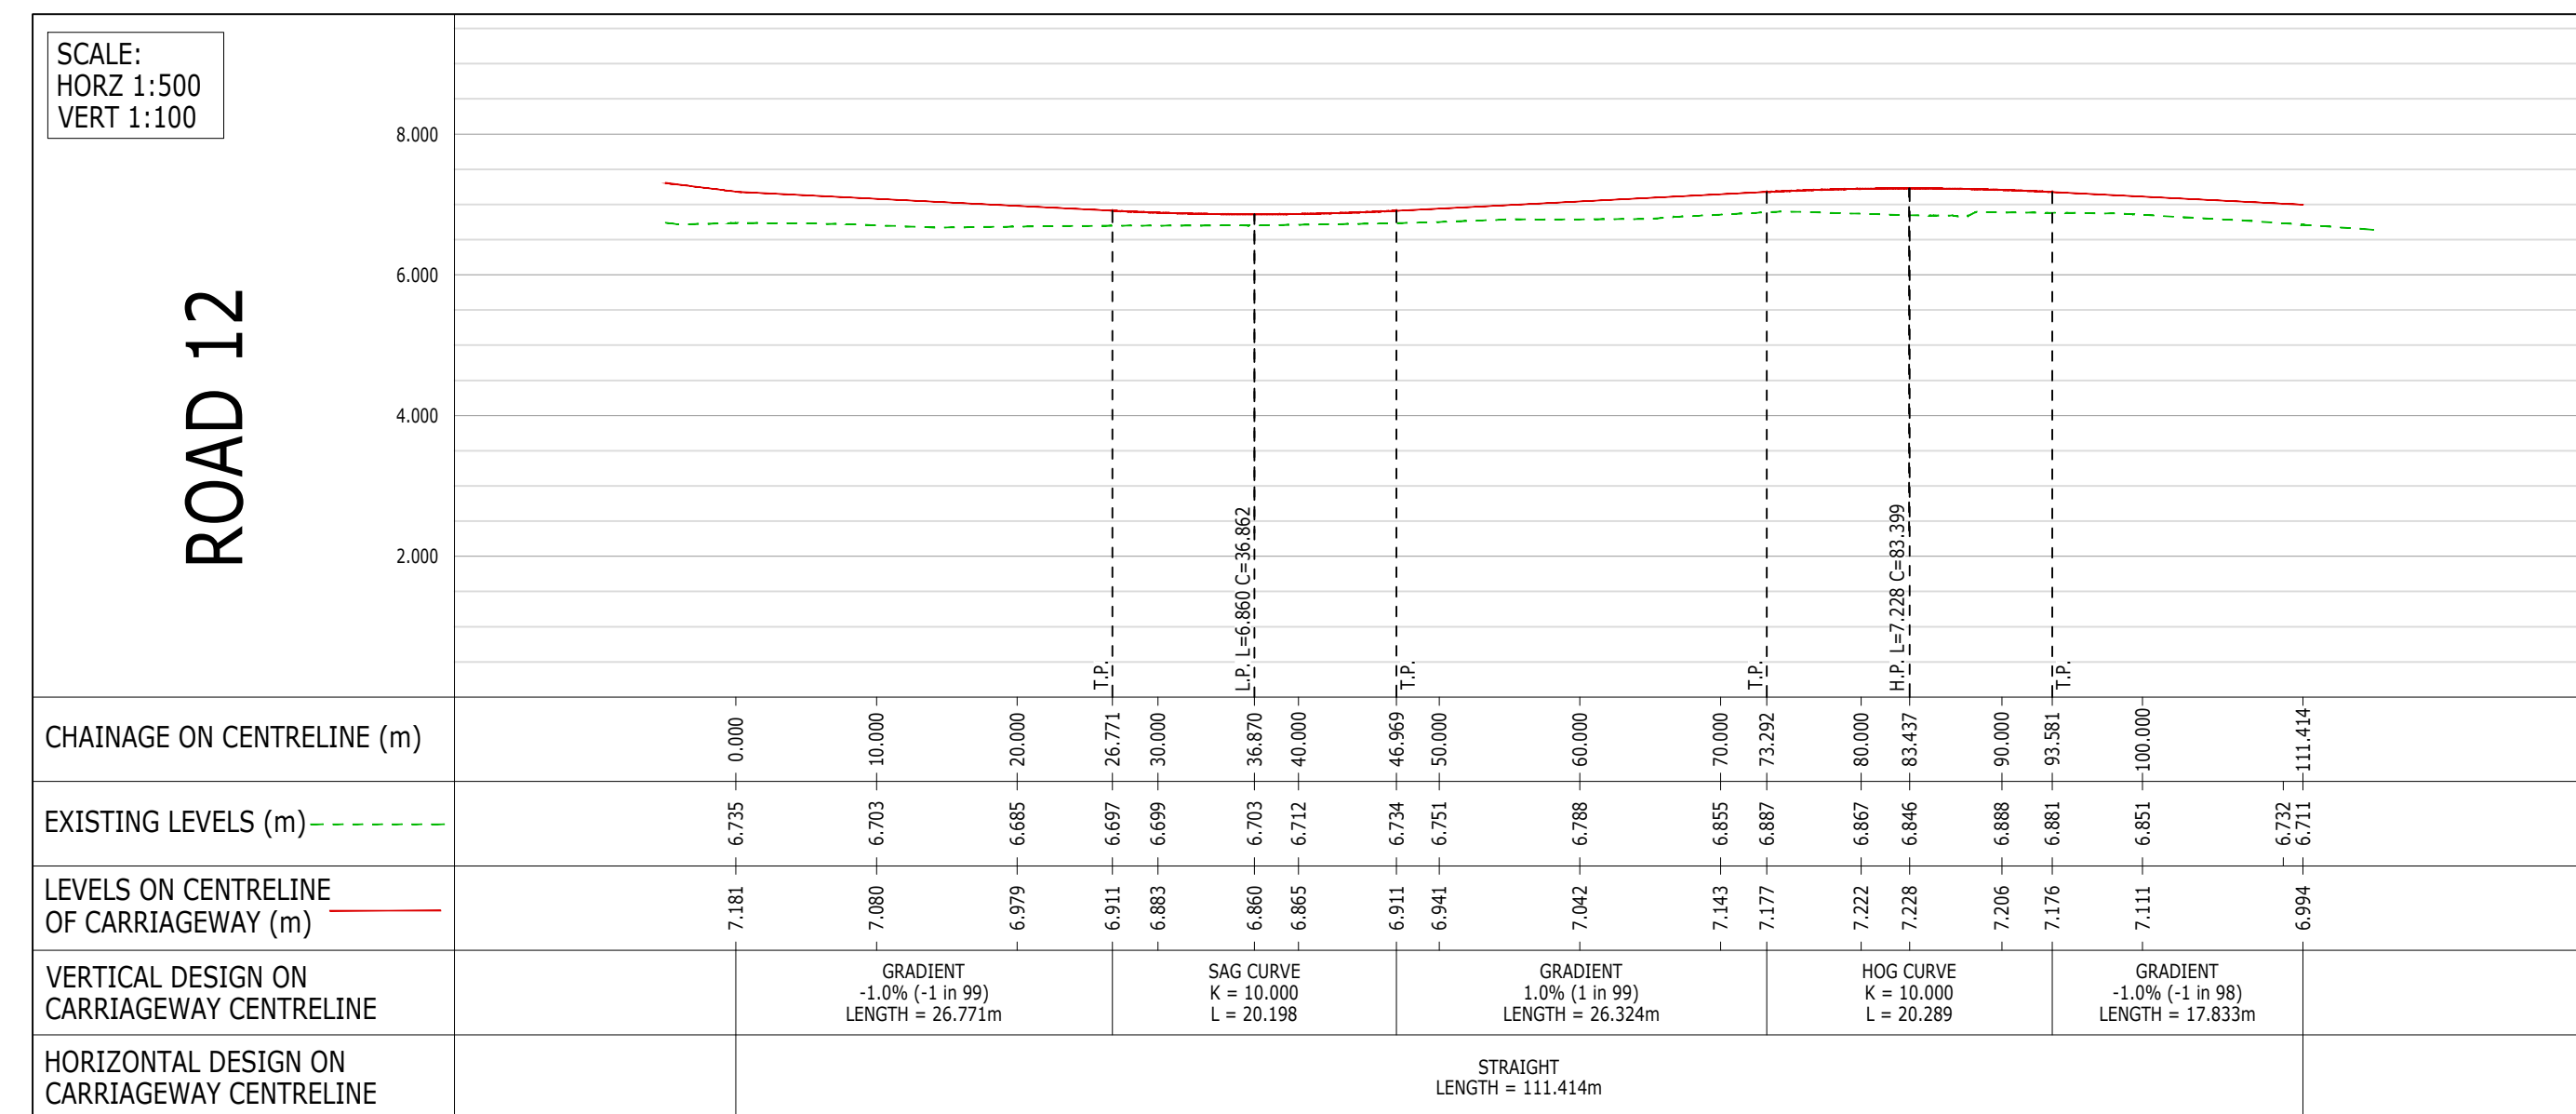
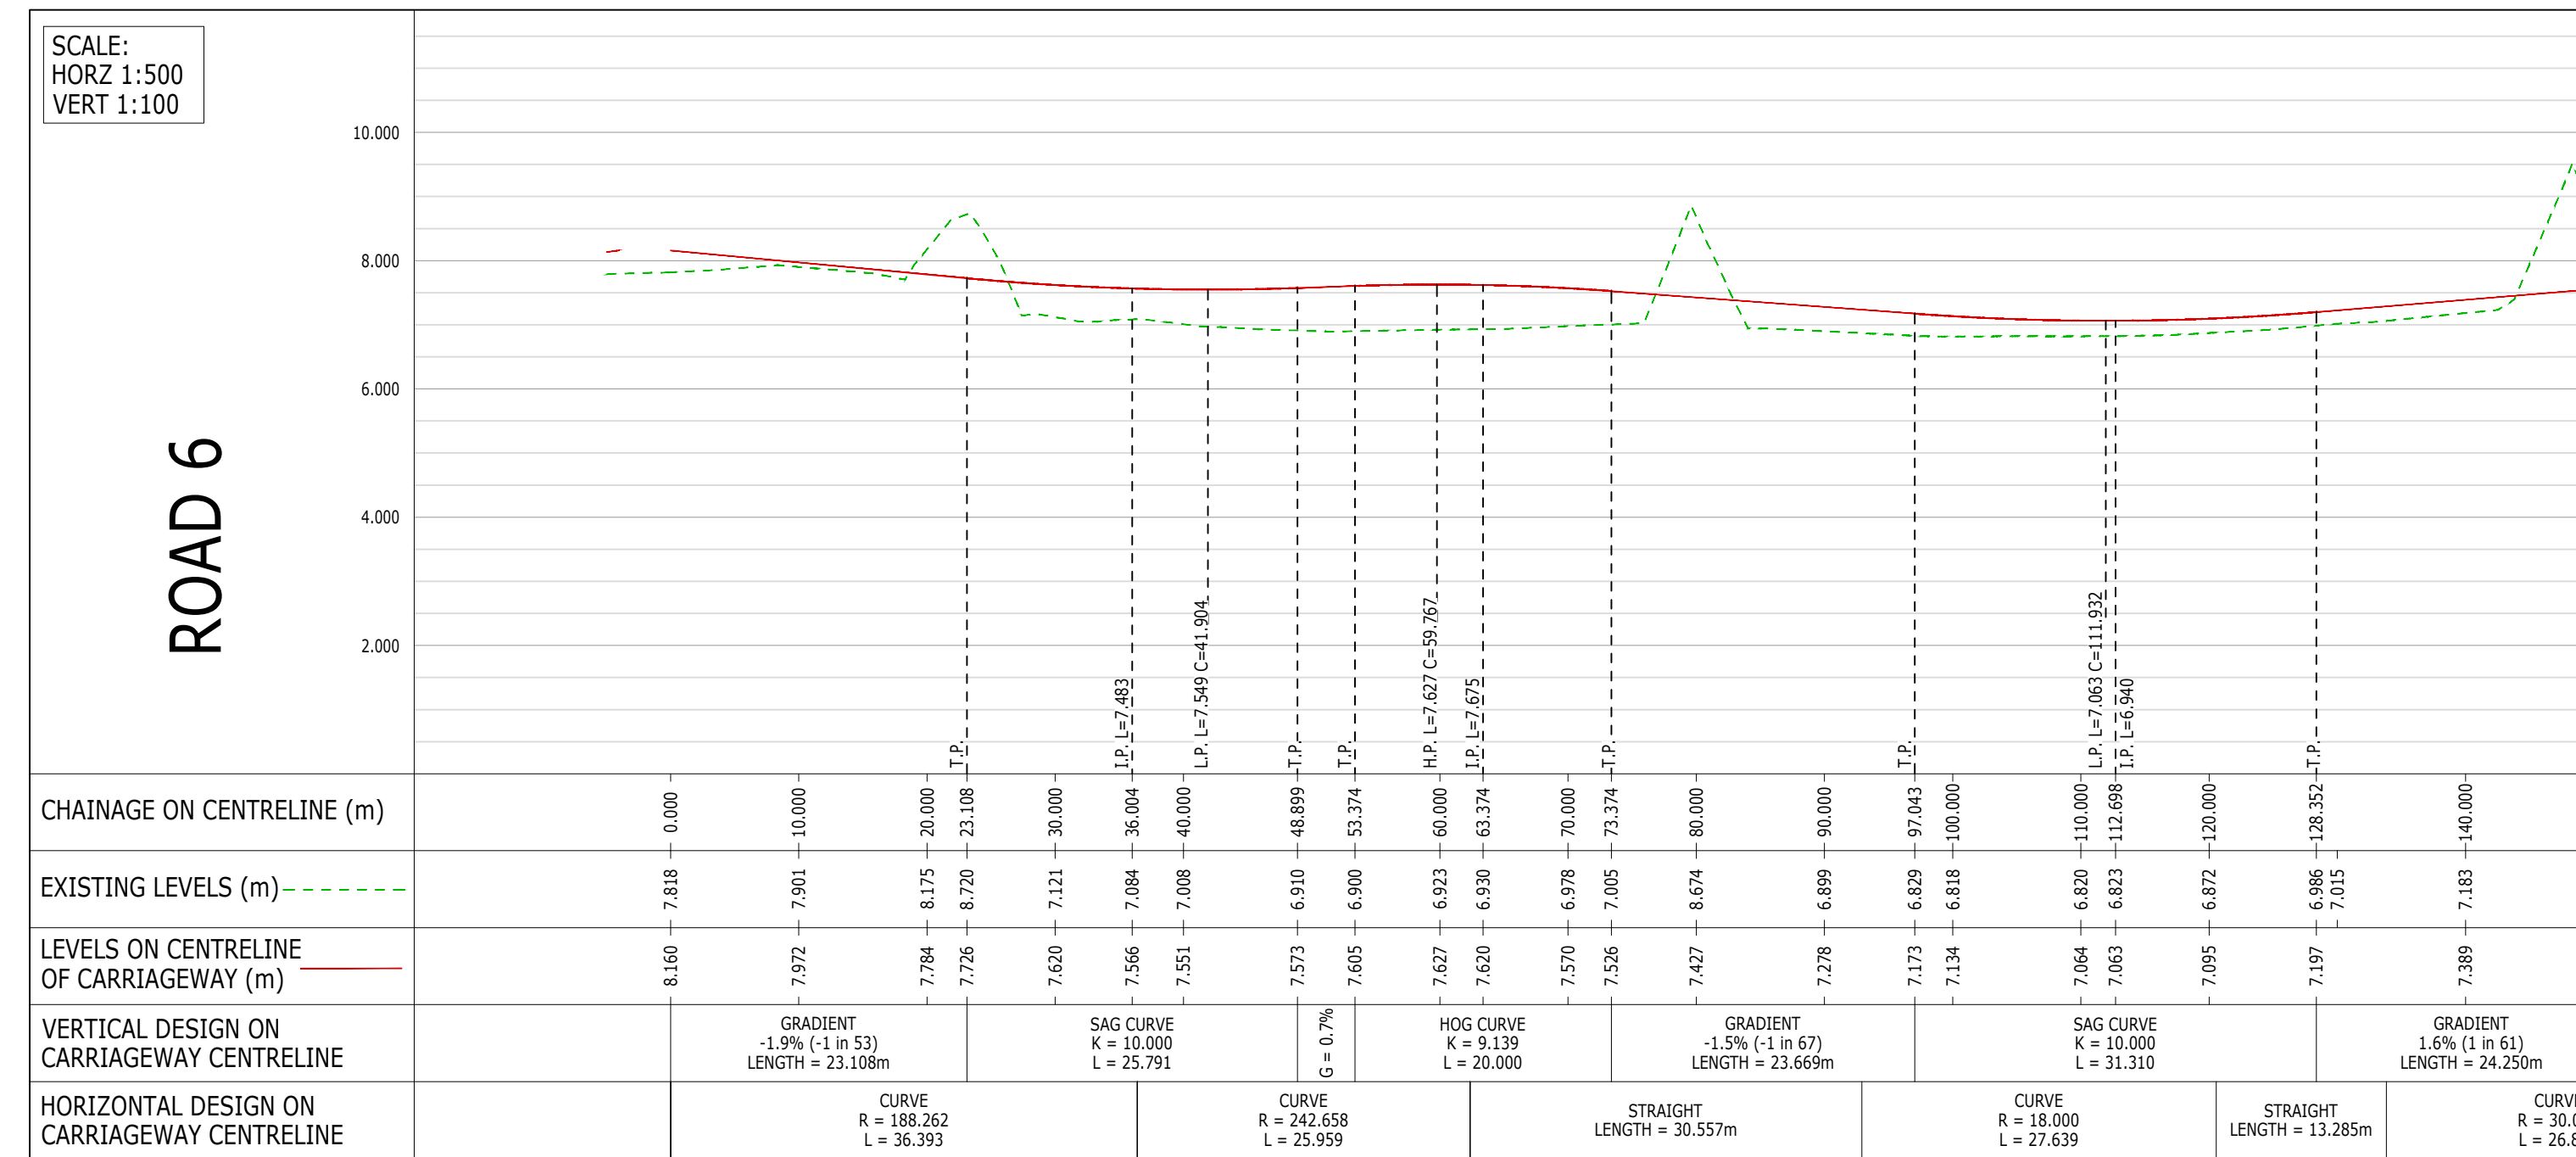
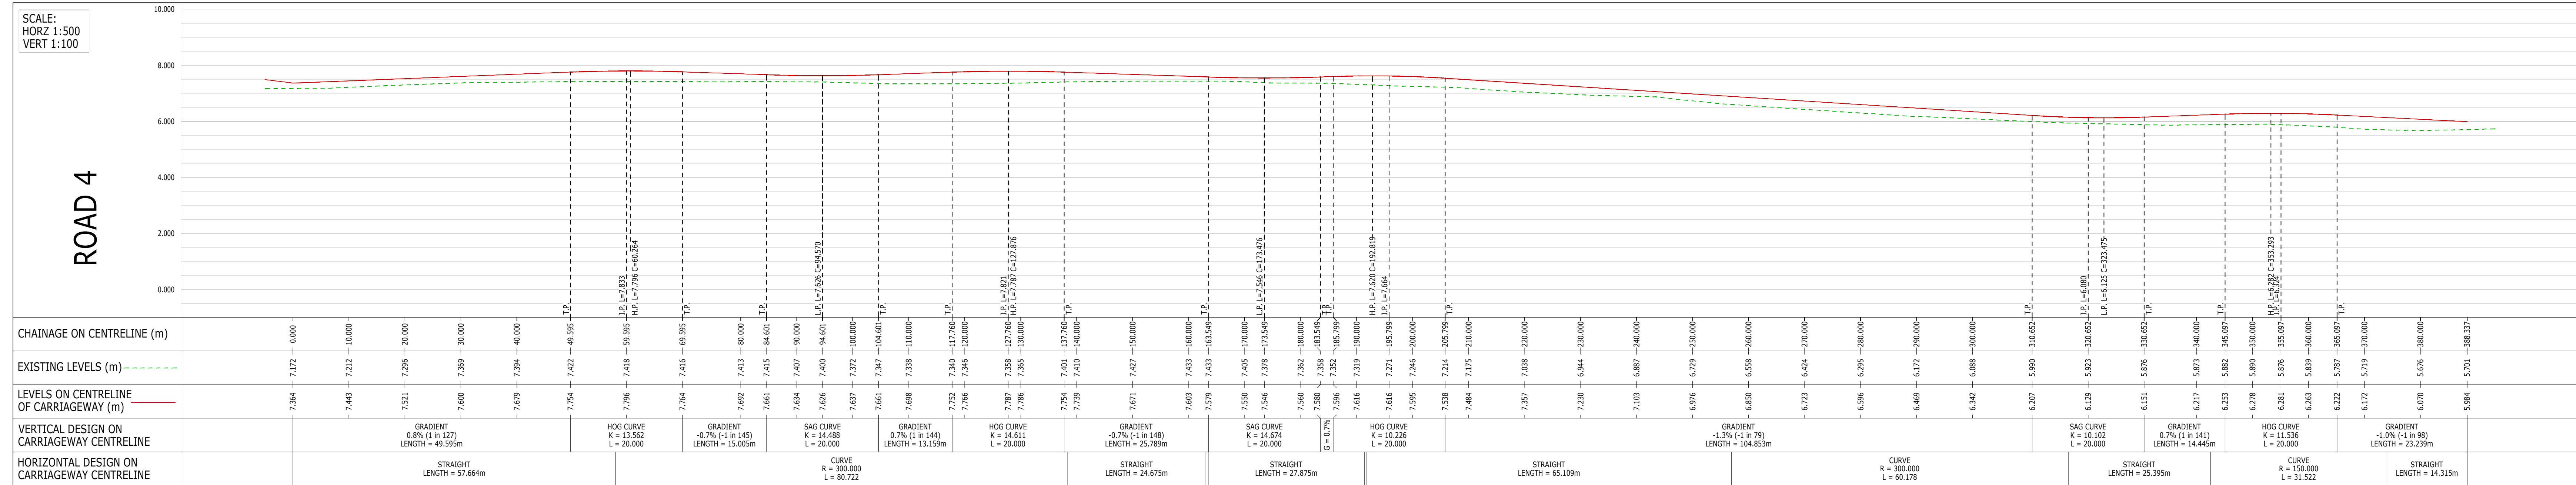


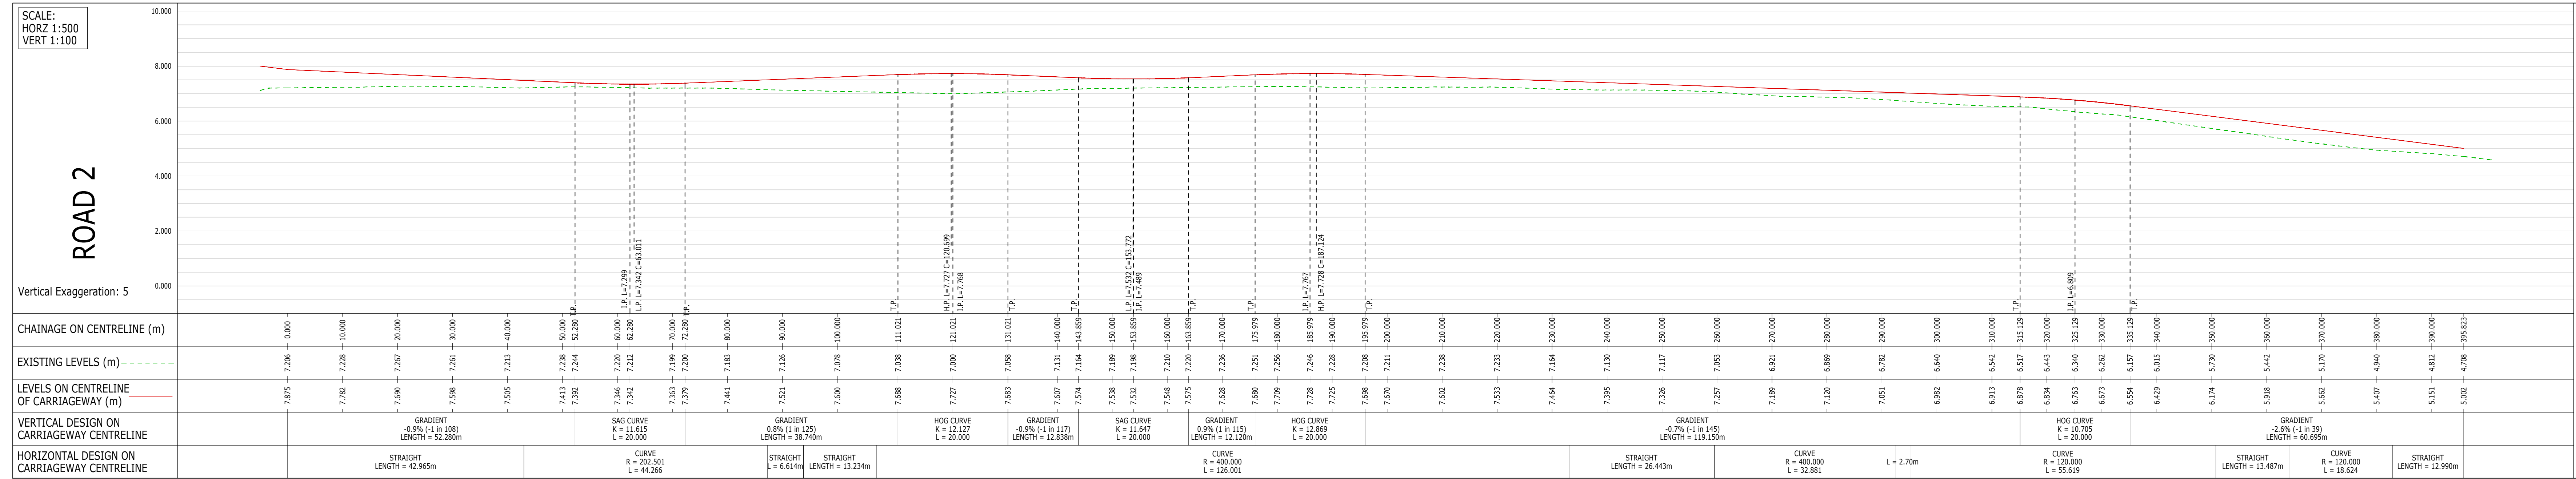

- NOTES:
- THIS DRAWING IS TO BE READ IN CONJUNCTION WITH THE RELEVANT SPECIFICATION, INC. RISK ASSESSMENTS AND ALL OTHER RELATED DRAWINGS ISSUED BY THE ENGINEER.
 - DO NOT SCALE FROM THIS DRAWING. WORK FROM FIGURED DIMENSIONS ONLY.
 - ALL DIMENSIONS SHOWN ON THIS DRAWING ARE IN METRES UNLESS OTHERWISE STATED.
 - ALL DIMENSIONS, LEVELS AND SURVEY GRID CO-ORDINATES ARE TO BE CHECKED ON SITE AND THE ENGINEER NOTIFIED IMMEDIATELY OF ANY DISCREPANCIES PRIOR TO THE COMMENCEMENT OF THE WORKS.
 - NO DEVIATION FROM THE DETAILS SHOWN ON THIS DRAWING IS PERMITTED WITHOUT PRIOR PERMISSION FROM THE ENGINEER.
 - ANY WORKS OUTSIDE RED SITE BOUNDARY ARE FOR INFORMATION PURPOSES ONLY. UNLESS SPECIFICALLY NOTED, ALL WORKS OUTSIDE THE SITE BOUNDARY WILL BE UNDERTAKEN BY OTHERS UNDER A SEPARATE CONTRACT.

REFER TO DRAWINGS
2205771-D150 - 156 IRM LEVELS
STRATEGY (SHEETS 1-7) FOR
CHAINAGE MARKERS

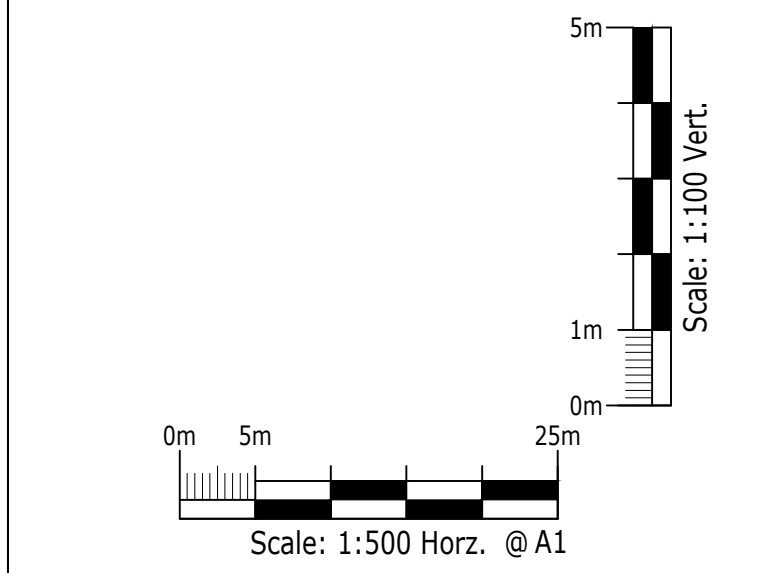

PRELIMINARY

FOR PLANNING

Rev	Description	TH	EF	MR	Date
1	PRELIM ISSUE				09.09.24

ARDENT CONSULTING ENGINEERS
AN EMPLOYEE OWNED COMPANY

Third Floor
The Halkmark Building
52-56 Leadenhall Street
London
EC3M 8JE

Tel: 020 7660 4088
Web: www.ardent-ce.co.uk
E-mail: enquiries@ardent-ce.co.uk

Client

VISTRY SOUTH EAST		
Project Title:		
THE LANDING, LAND AT FORD AIRFIELD, FORD		
Drawing Title:		
IRM - SITE SECTIONS (SHEET 3)		
Drawn by	Checked by	Approved by
TKH	EF	MR
AD Scale	Date	Revision
AS SHOWN	09.09.24	-
Drawing Number:		
2205771-D172		