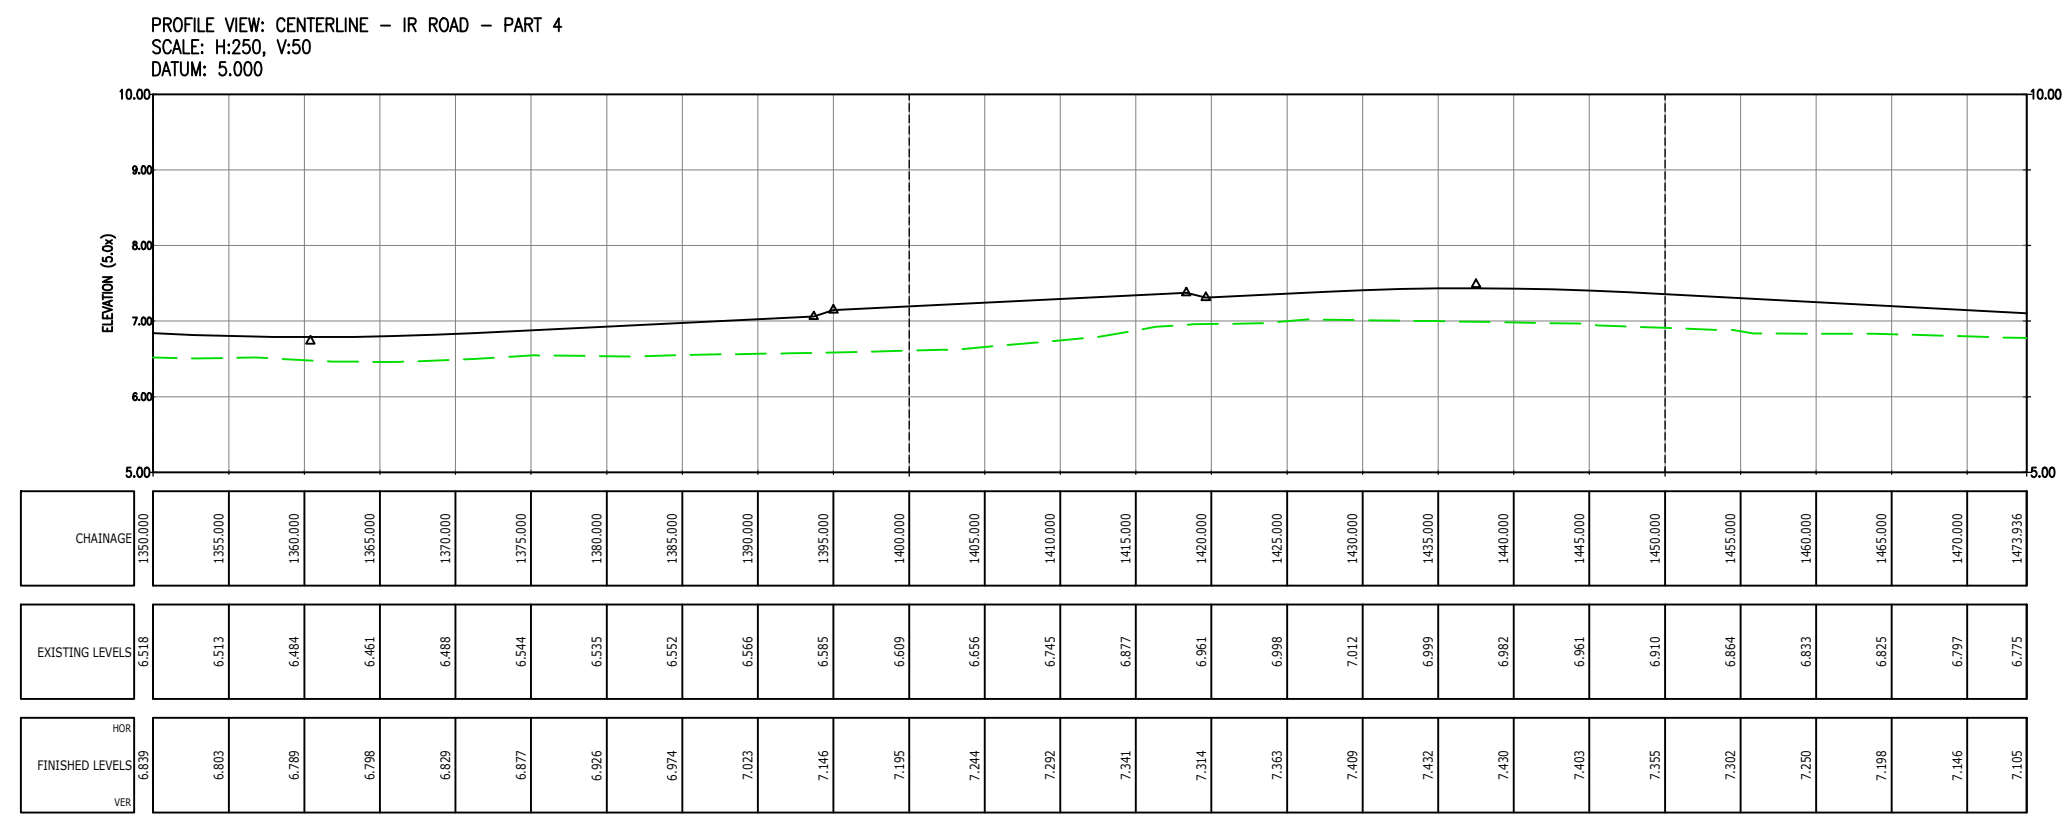
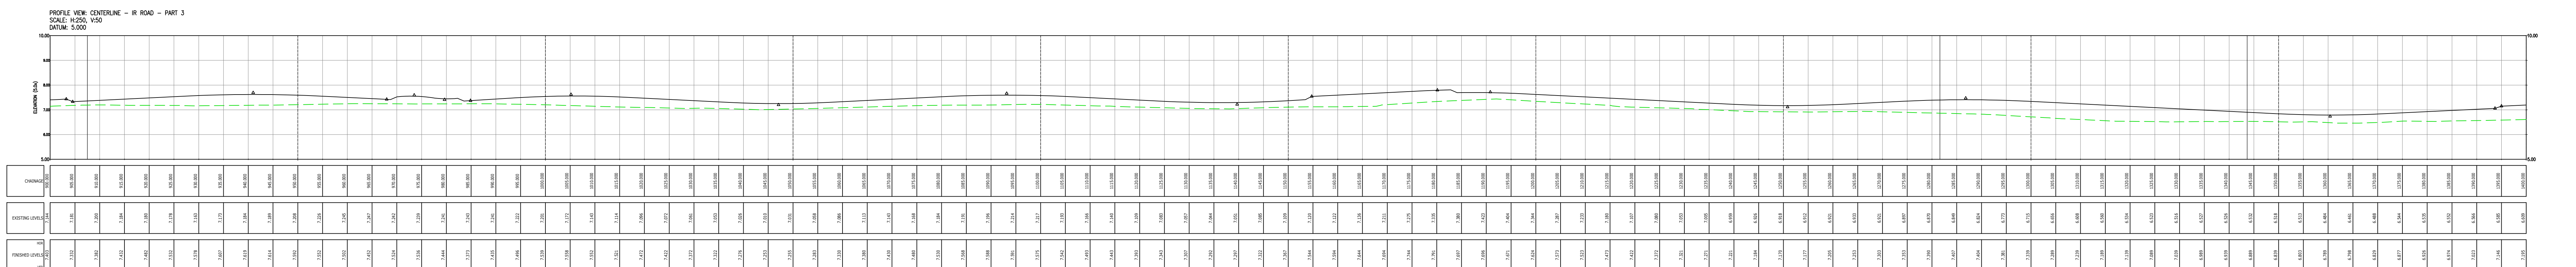
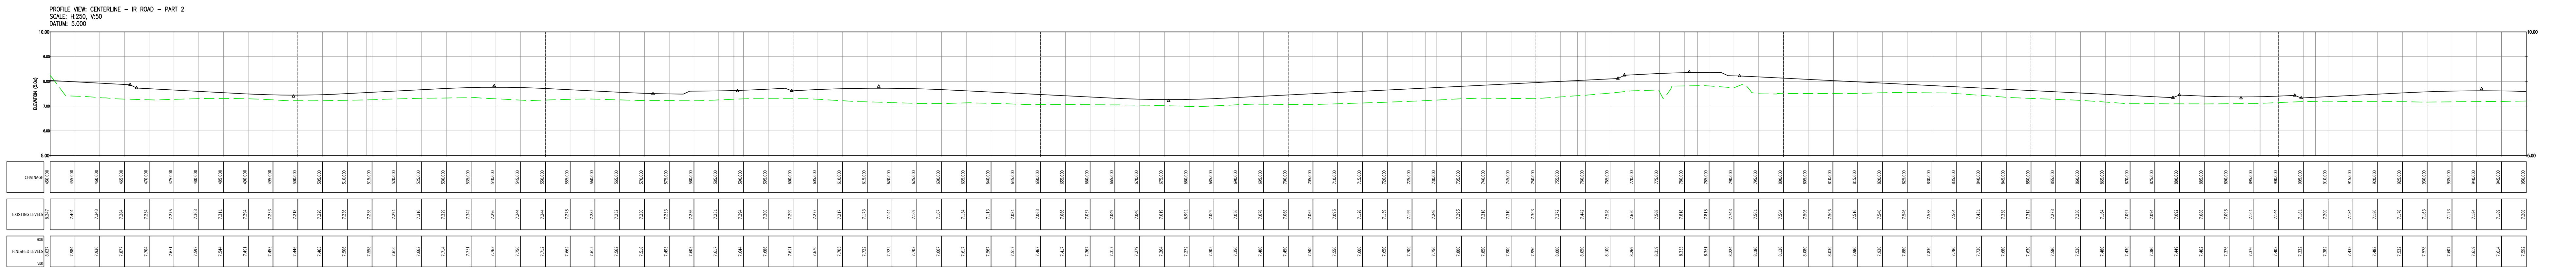
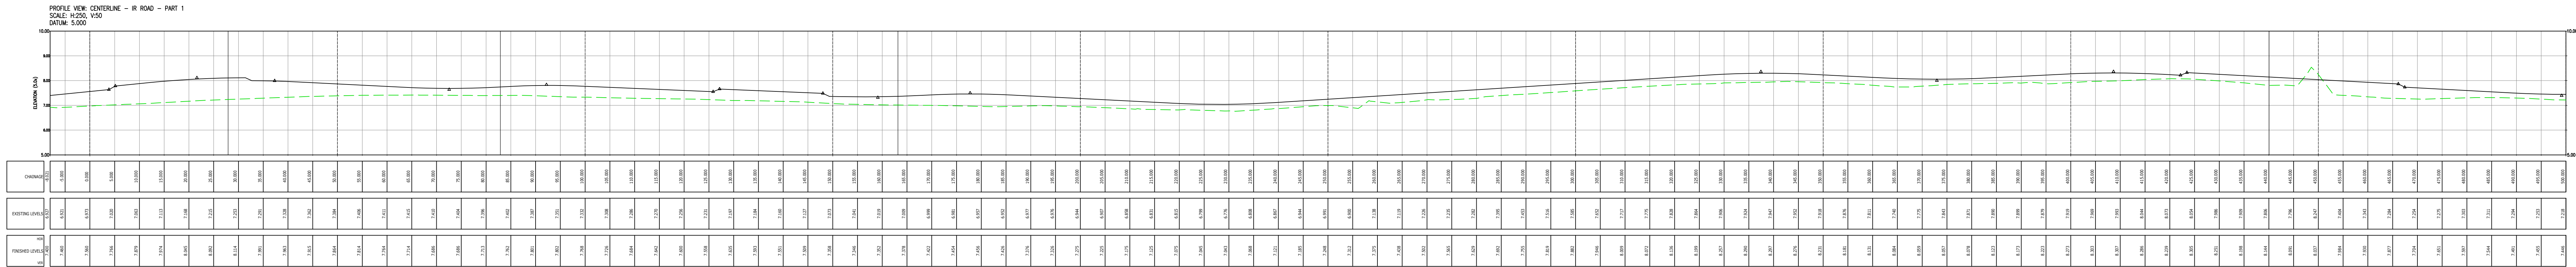



NOTES:

- THIS DRAWING IS TO BE READ IN CONJUNCTION WITH THE RELEVANT SPECIFICATION, INC. RISK ASSESSMENTS AND ALL OTHER RELATED DRAWINGS ISSUED BY THE ENGINEER.
- DO NOT SCALE FROM THIS DRAWING. WORK FROM FIGURED DIMENSIONS ONLY.
- ALL DIMENSIONS SHOWN ON THIS DRAWING ARE IN METRES UNLESS OTHERWISE STATED.
- ALL DIMENSIONS, LEVELS AND SURVEY GRID CO-ORDINATES ARE TO BE CHECKED ON SITE AND THE ENGINEER NOTIFIED IMMEDIATELY OF ANY DISCREPANCIES PRIOR TO THE COMMENCEMENT OF THE WORKS.
- NO DEVIATION FROM THE DETAILS SHOWN ON THIS DRAWING IS PERMITTED WITHOUT PRIOR PERMISSION FROM THE ENGINEER.
- ANY WORKS OUTSIDE RED SITE BOUNDARY ARE FOR INFORMATION PURPOSES ONLY. UNLESS SPECIFICALLY NOTED, ALL WORKS OUTSIDE THE SITE BOUNDARY WILL BE UNDERTAKEN BY OTHERS UNDER A SEPARATE CONTRACT.

REFER TO DRAWINGS
2205771-D150 - 156 IRM LEVELS
STRATEGY (SHEETS 1-7) FOR
CHAINAGE MARKERS

SECTIONS KEY

—	PROPOSED SURFACE LEVELS
- - -	EXISTING SURFACE LEVELS

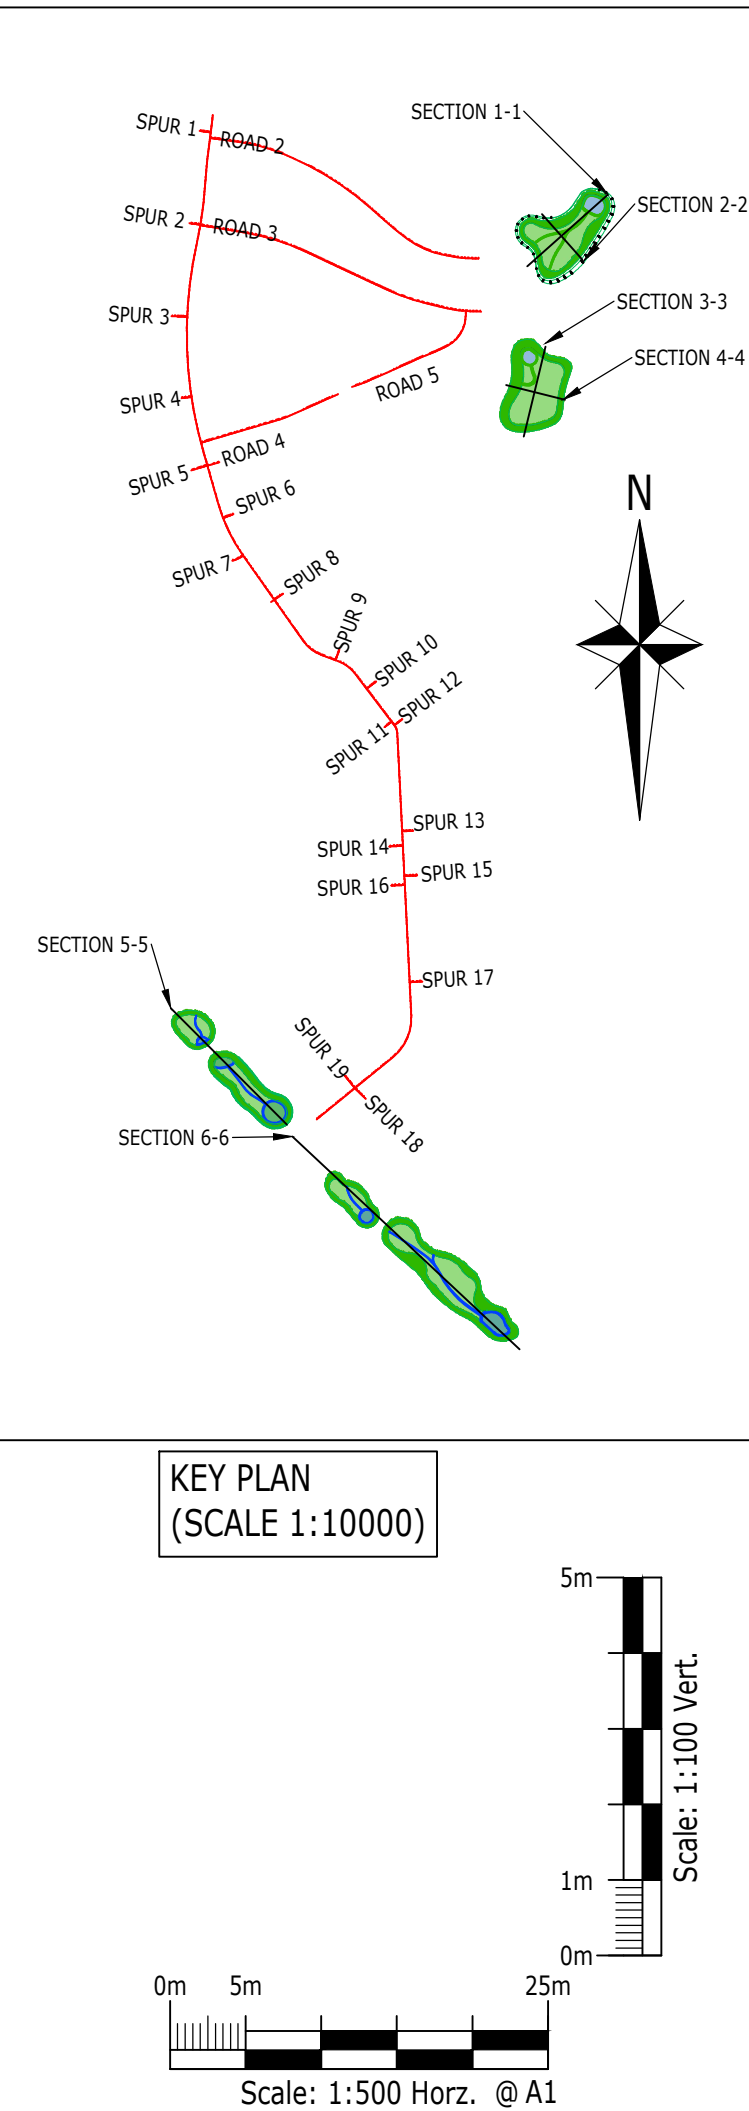

PRELIMINARY

FOR PLANNING

A	UPDATED TO SUIT NEW LAYOUT	CC	MR	19.12.24
-	PRELIM ISSUE	TH	EF	MR
Rev	Description	Chk	App	Date

ARDENT CONSULTING ENGINEERS
AN EMPLOYEE OWNED COMPANY

Third Floor
The Halkmark Building
32-36 Leadenhall Street
London
EC3M 5JE

Tel: 020 7680 4088
Web: www.ardent-ce.co.uk
E-mail: enquiries@ardent-ce.co.uk

Client: **VISTRY SOUTH EAST**

Project Title: **THE LANDING, LAND AT FORD AIRFIELD, FORD**

Drawing Title: **IRM - SITE SECTIONS (SHEET 2)**

Drawn by	TKH	Checked by	EF	Approved by	MR
AD Scale		Date	09.08.24	Revision	A

AS SHOWN

Drawing Number: **2205771-D171**