
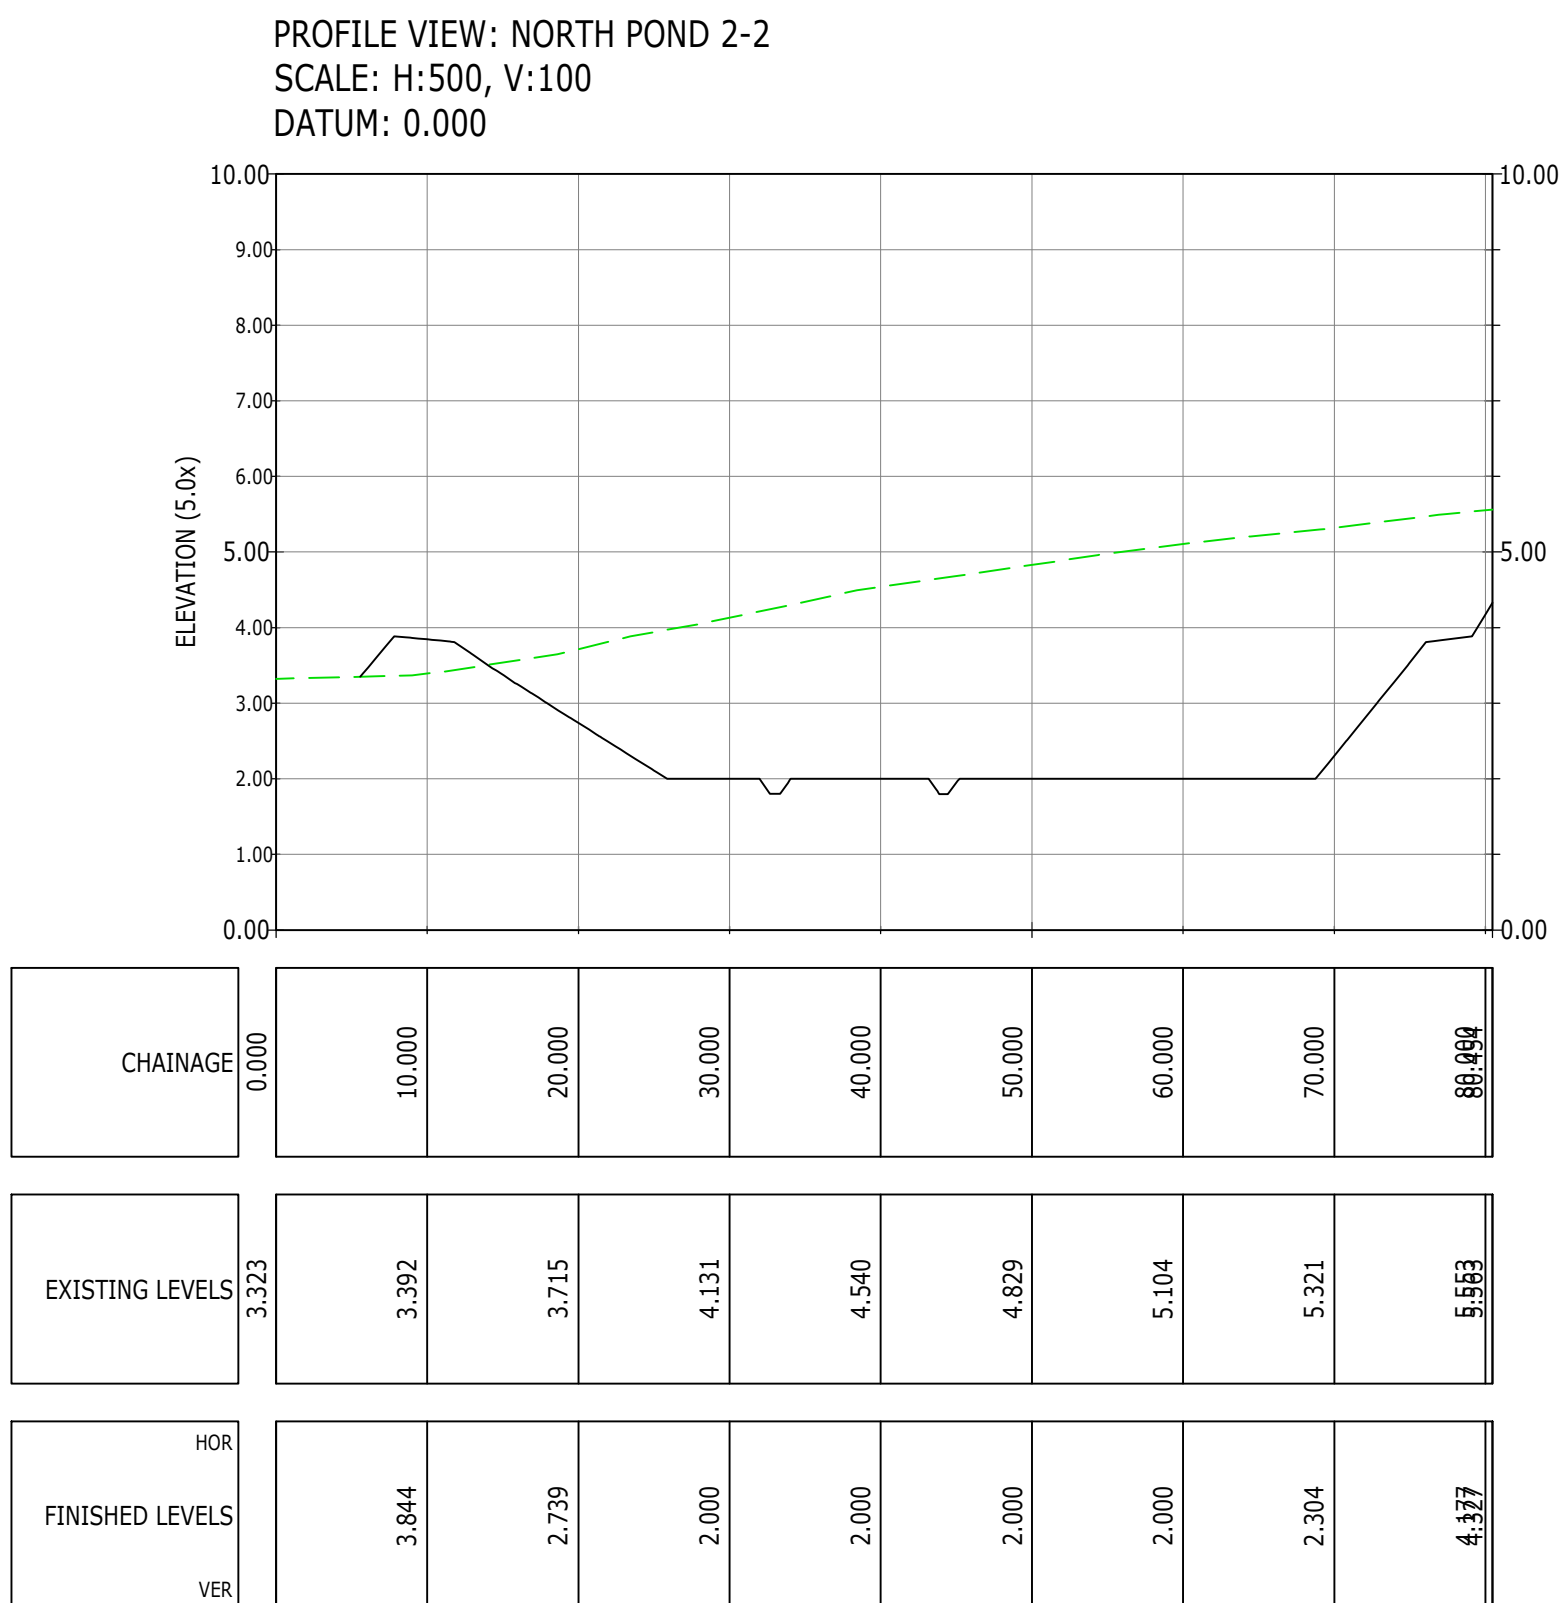
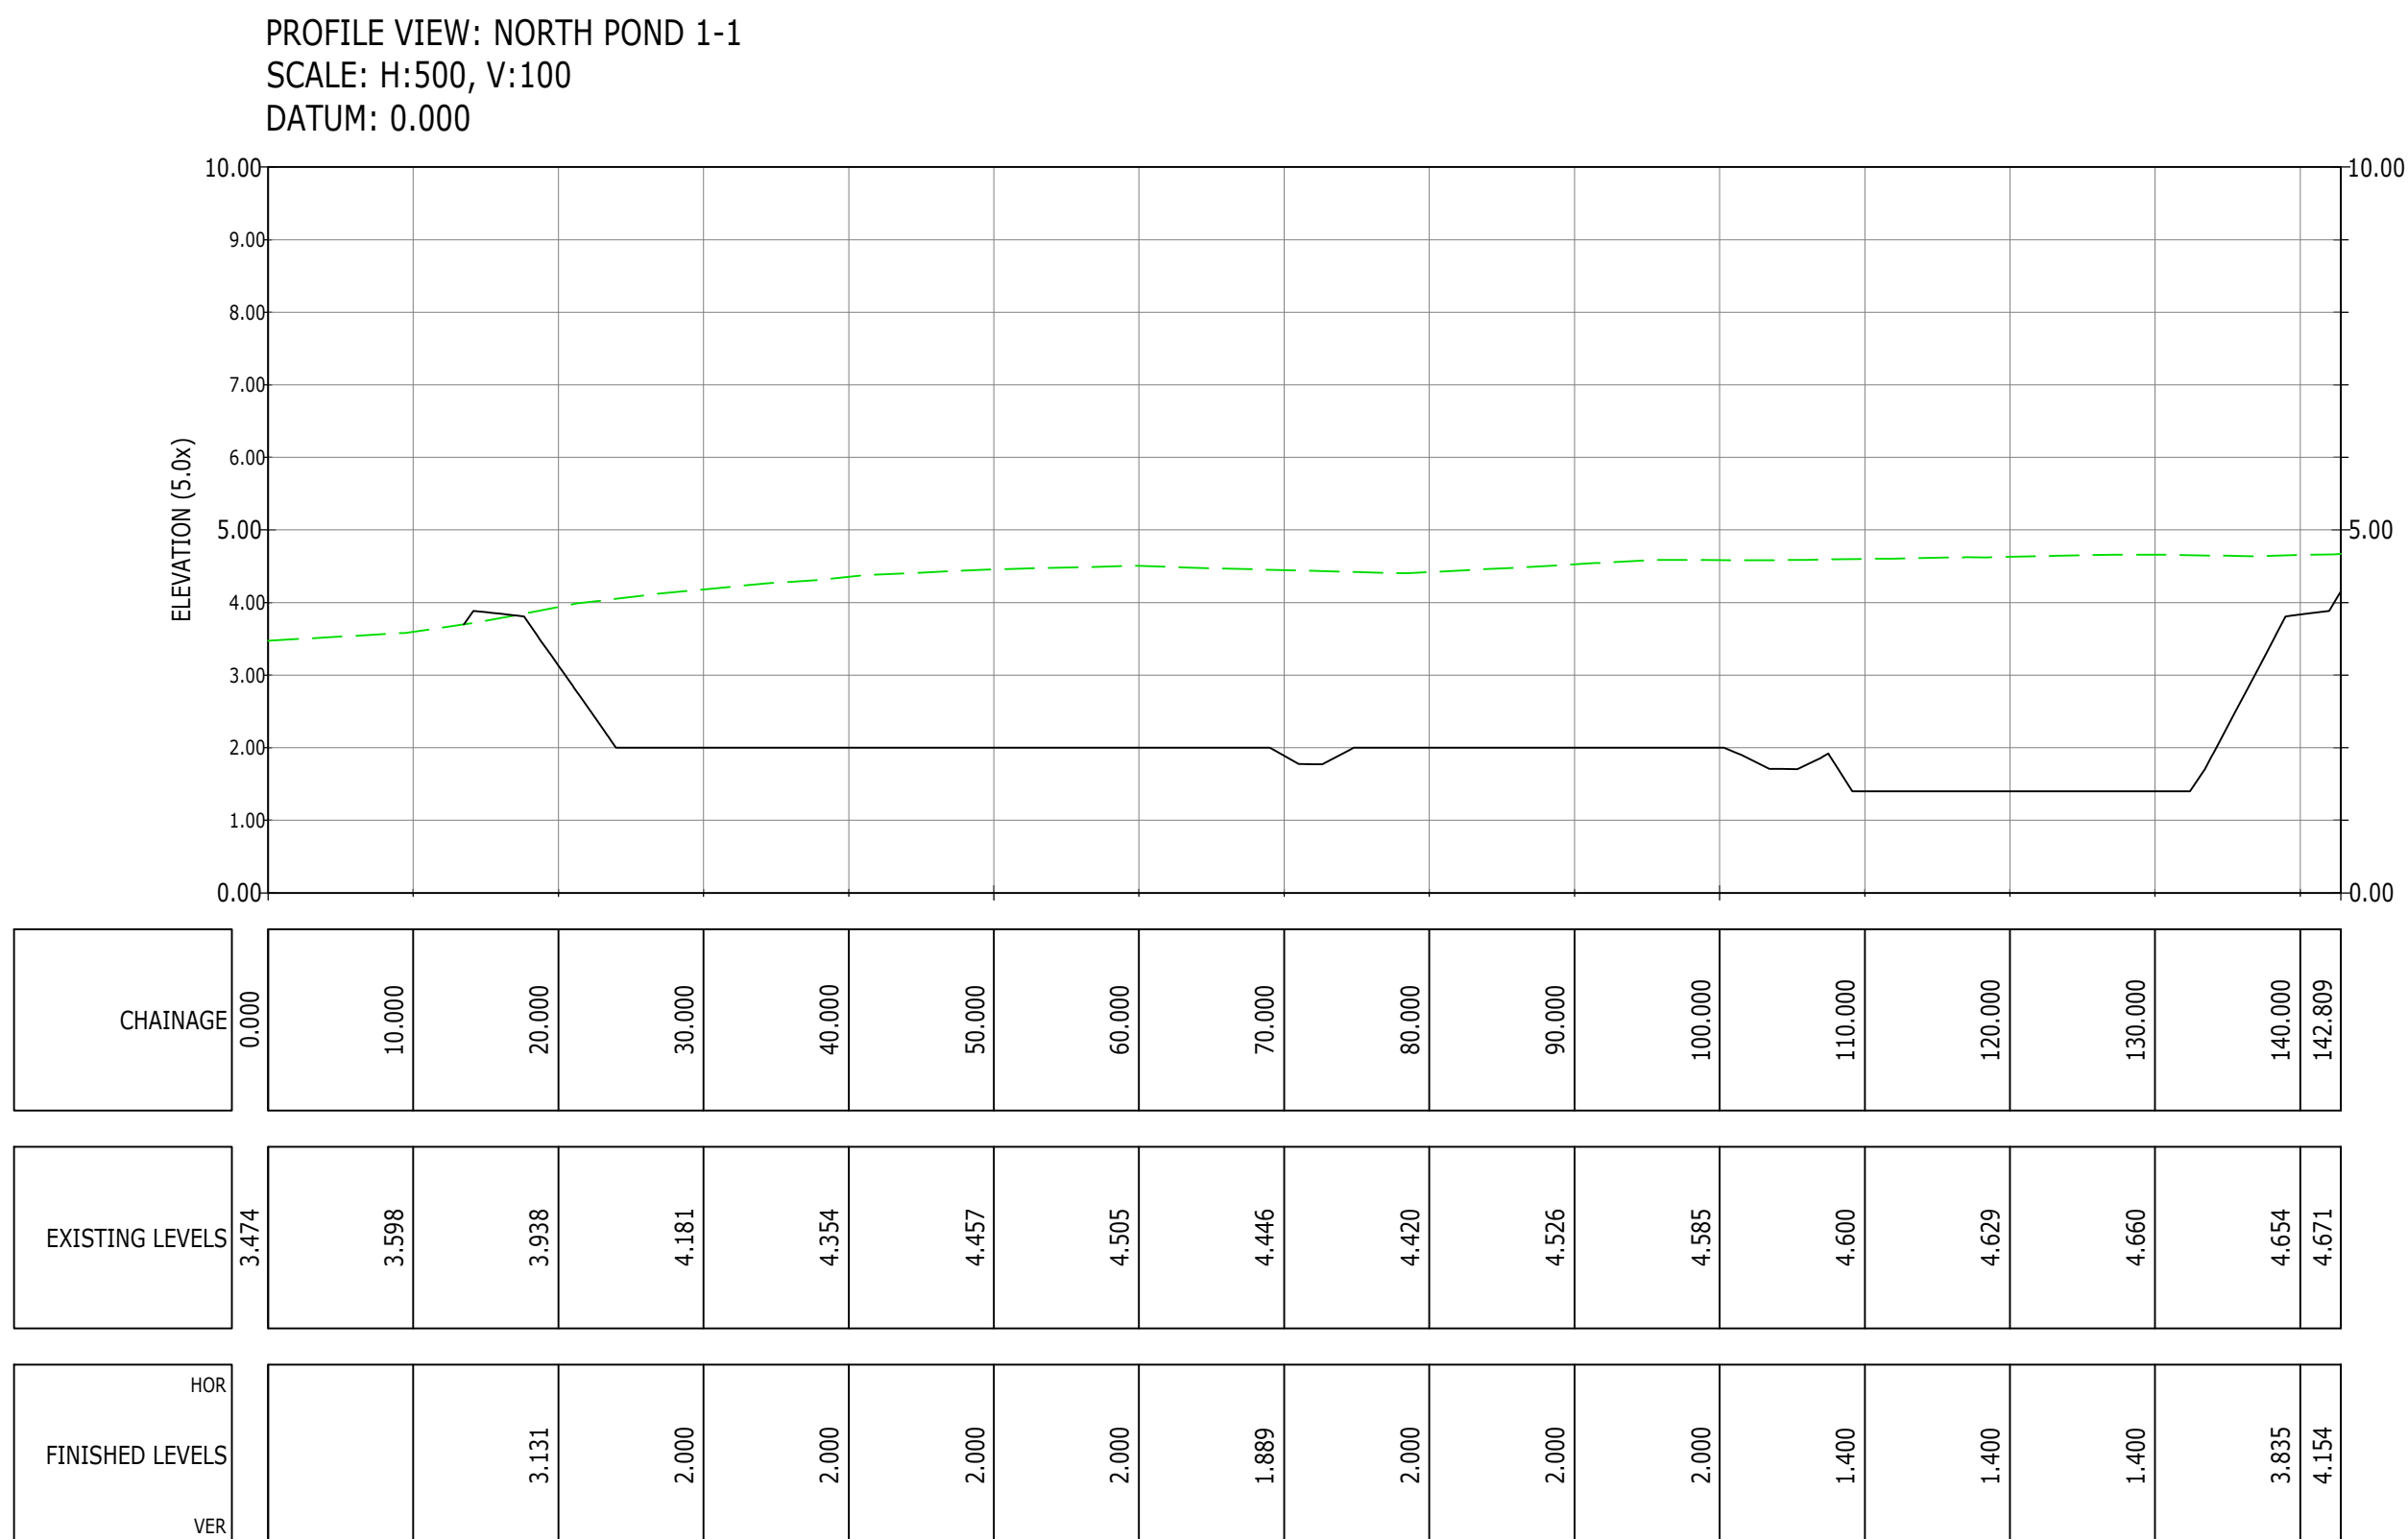






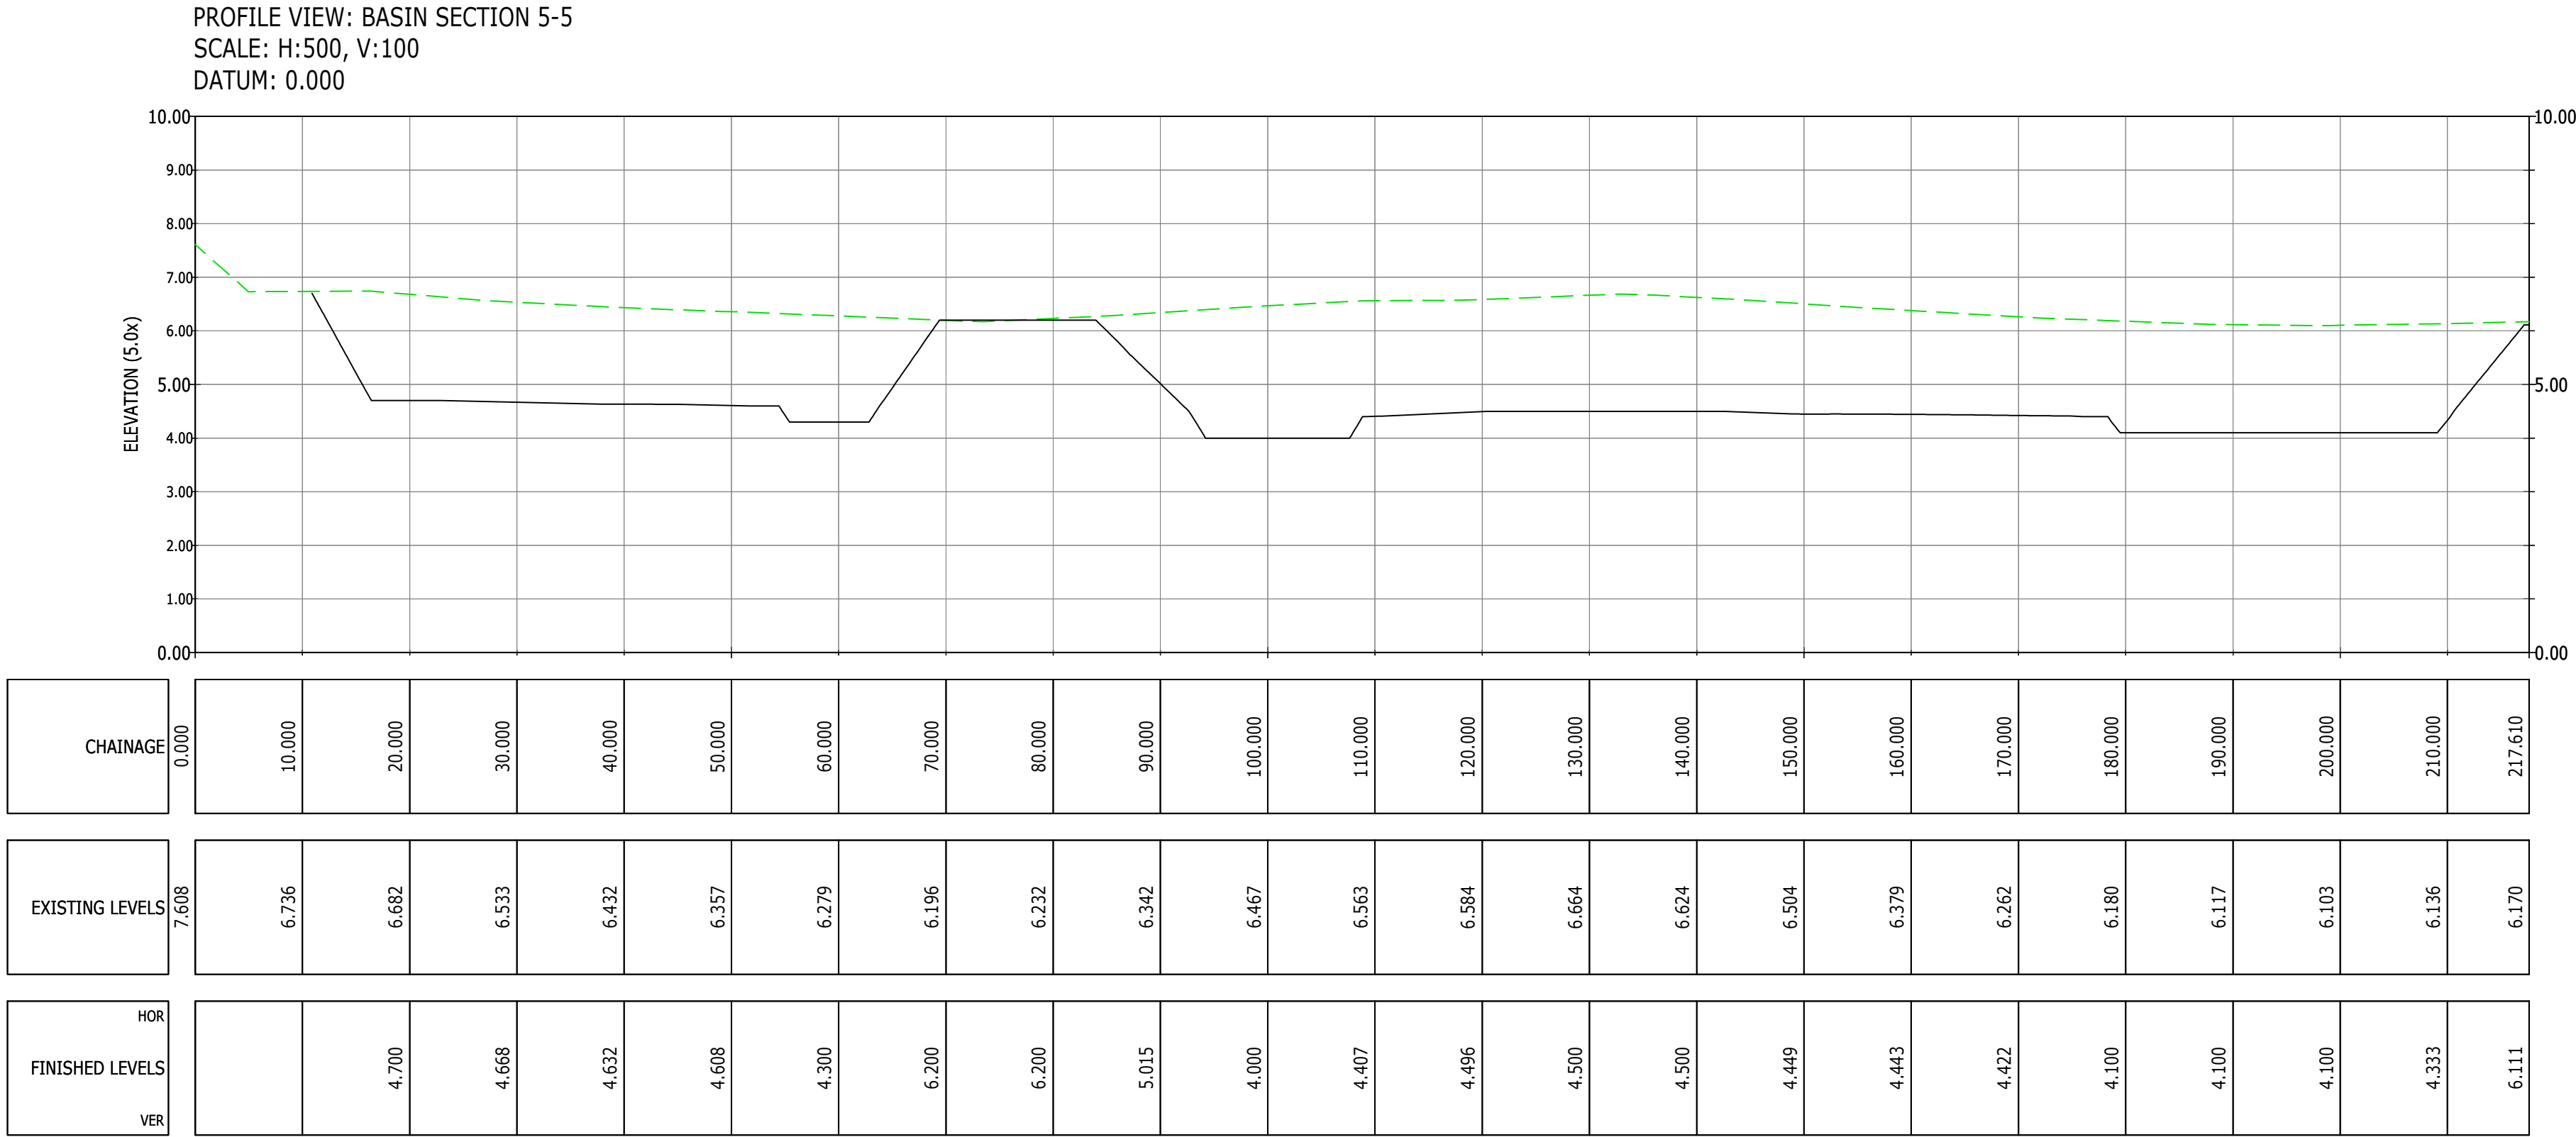


- NOTES:
1. THIS DRAWING IS TO BE READ IN CONJUNCTION WITH THE RELEVANT SPECIFICATION, INC. RISK ASSESSMENTS AND ALL OTHER RELATED DRAWINGS ISSUED BY THE ENGINEER.
 2. DO NOT SCALE FROM THIS DRAWING. WORK FROM FIGURED DIMENSIONS ONLY.
 3. ALL DIMENSIONS SHOWN ON THIS DRAWING ARE IN METRES UNLESS OTHERWISE STATED.
 4. ALL DIMENSIONS, LEVELS AND SURVEY GRID CO-ORDINATES ARE TO BE CHECKED ON SITE AND THE ENGINEER NOTIFIED IMMEDIATELY OF ANY DISCREPANCIES PRIOR TO THE COMMENCEMENT OF THE WORKS.
 5. NO DEVIATION FROM THE DETAILS SHOWN ON THIS DRAWING IS PERMITTED WITHOUT PRIOR PERMISSION FROM THE ENGINEER.
 6. ANY WORKS OUTSIDE RED SITE BOUNDARY ARE FOR INFORMATION PURPOSES ONLY. UNLESS SPECIFICALLY NOTED, ALL WORKS OUTSIDE THE SITE BOUNDARY WILL BE UNDERTAKEN BY OTHERS UNDER A SEPARATE CONTRACT.

REFER TO DRAWINGS
2205771-D150 - 156 IRM LEVELS
STRATEGY (SHEETS 1-7) FOR
CHAINAGE MARKERS

SECTIONS KEY

— PROPOSED SURFACE LEVELS
- - - EXISTING SURFACE LEVELS

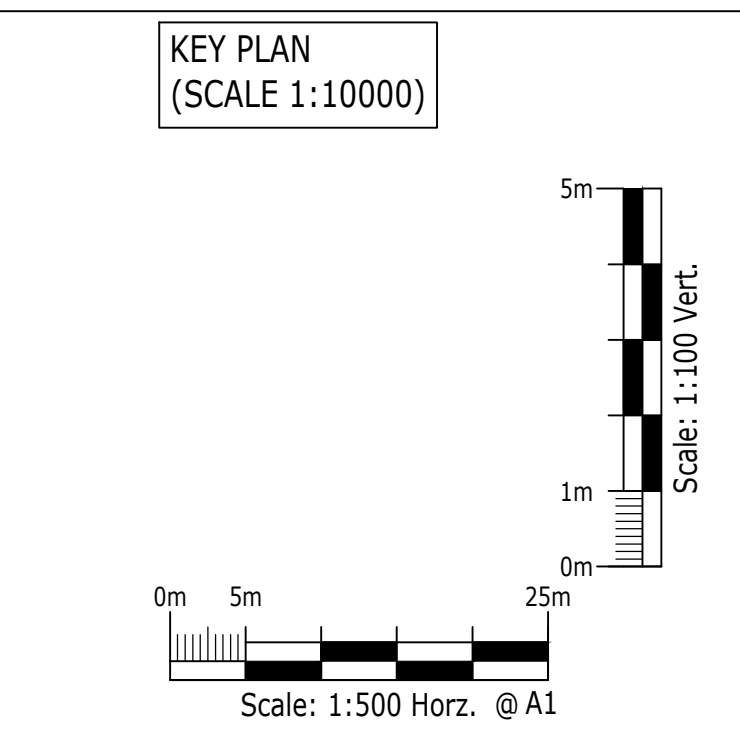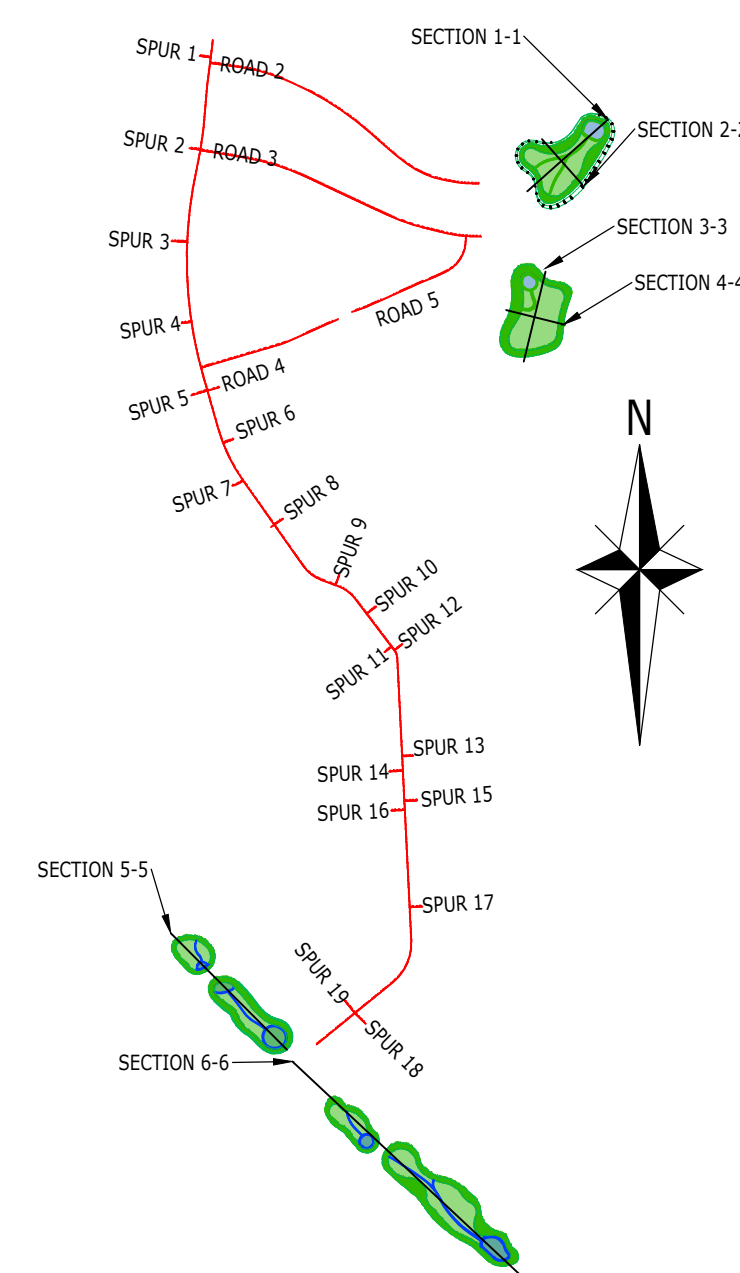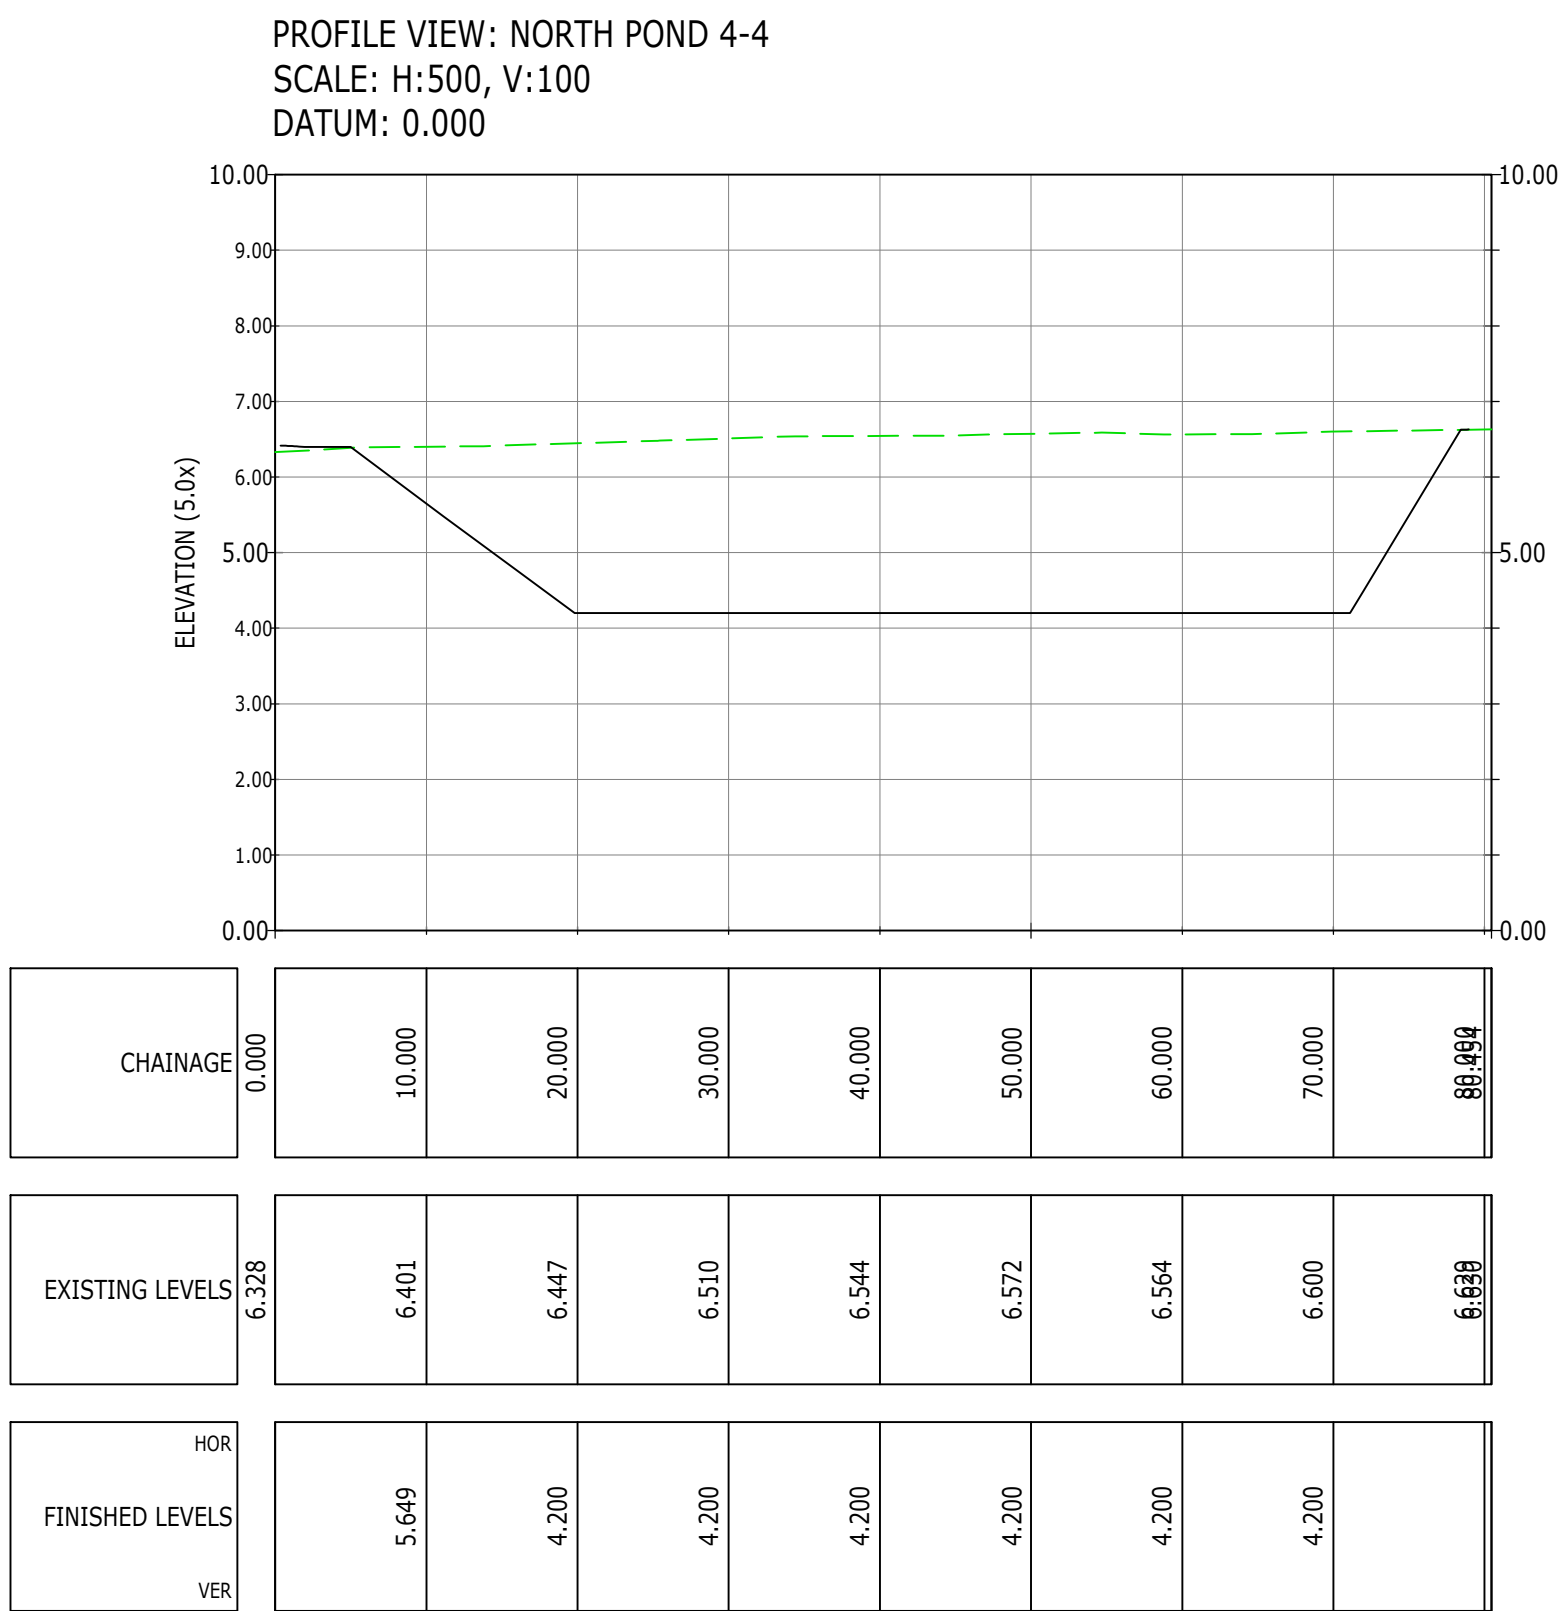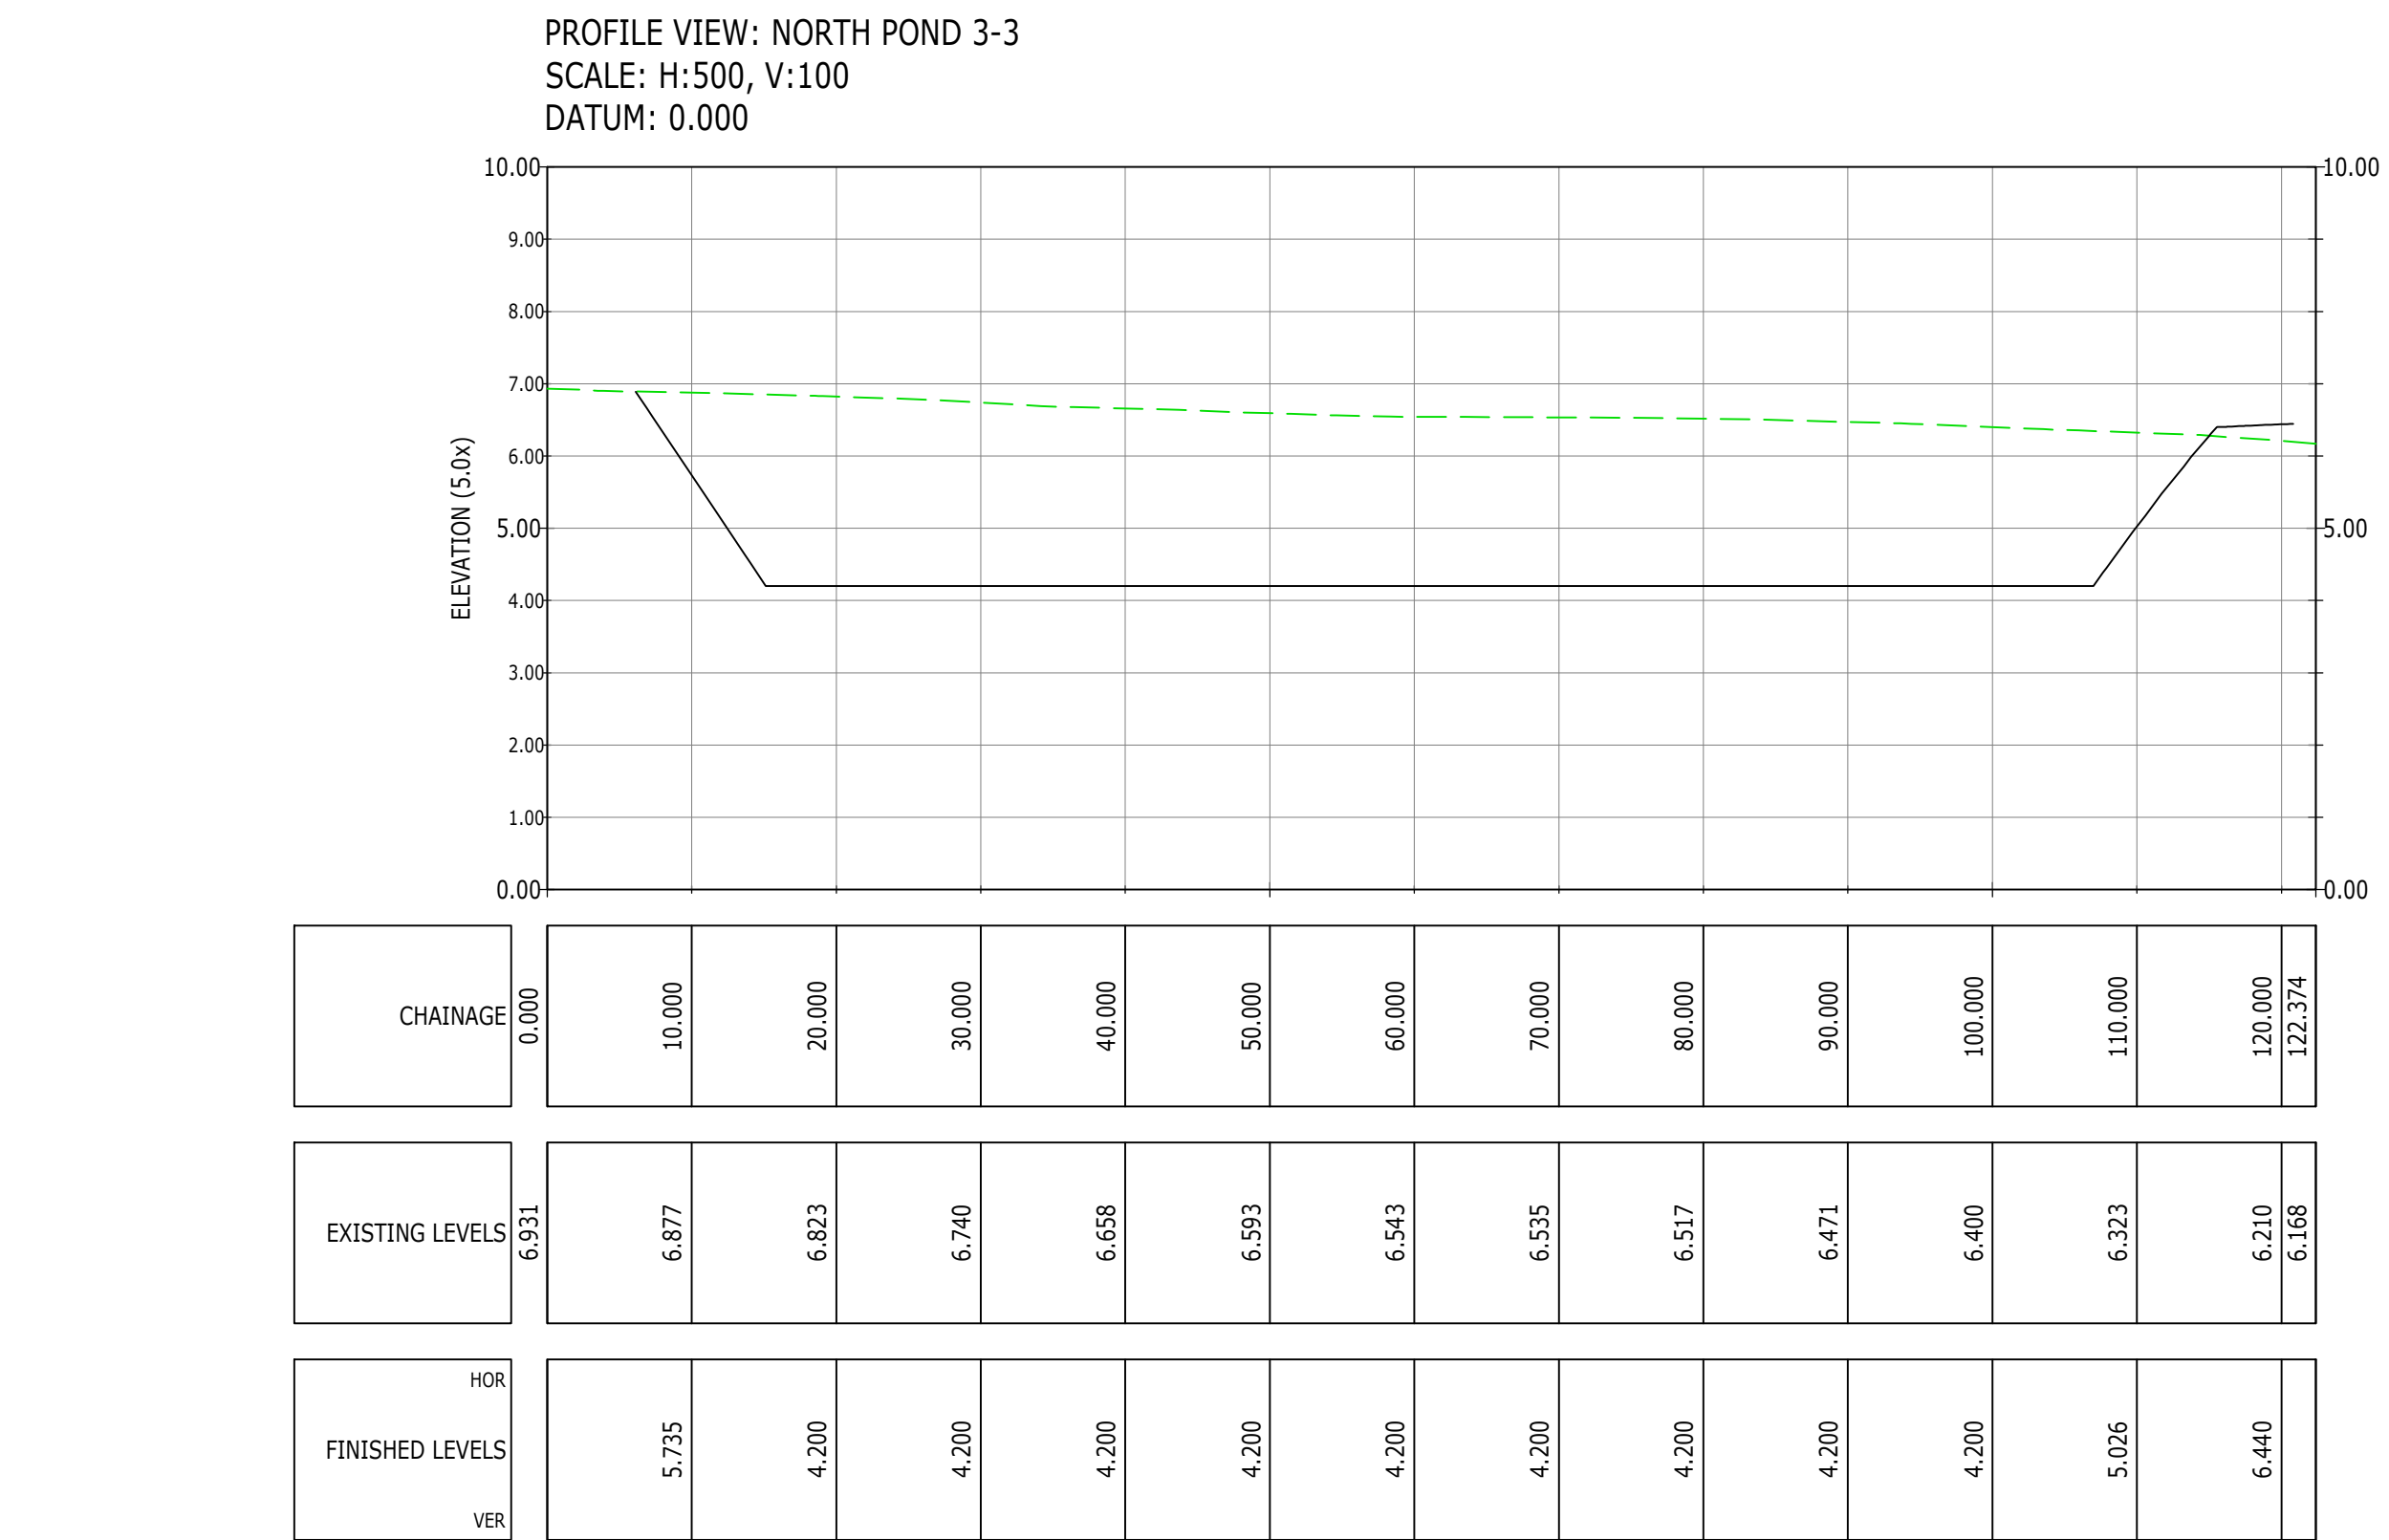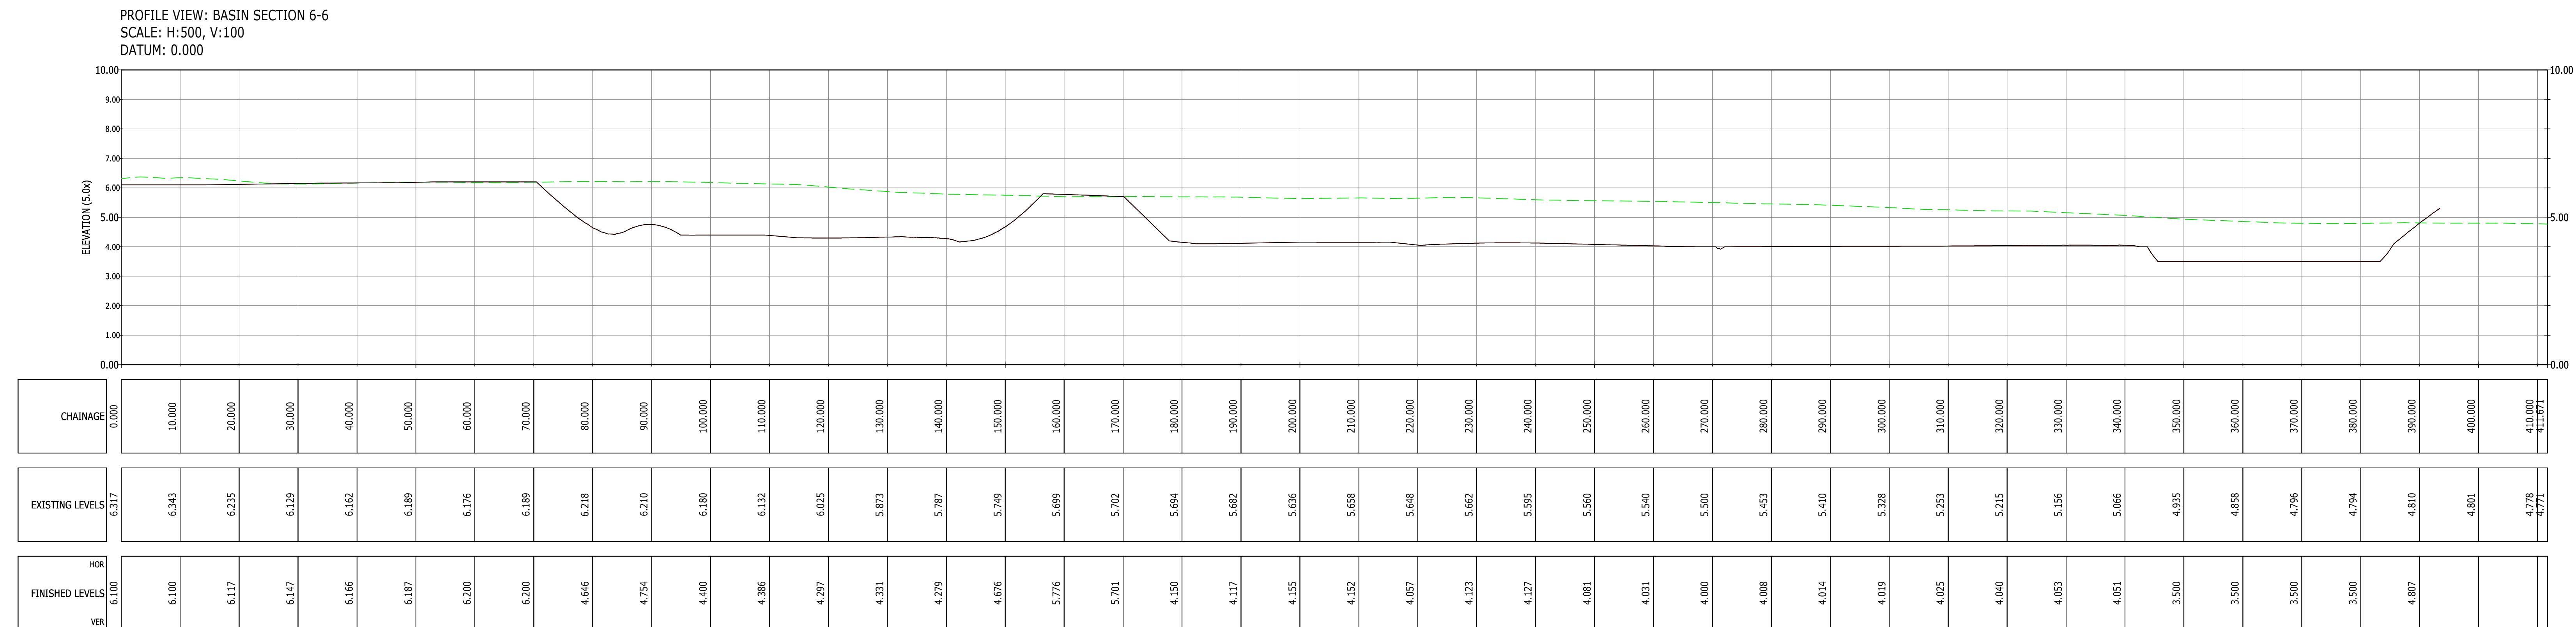

PRELIMINARY

FOR PLANNING

A	UPDATED TO SUIT NEW LAYOUT	CC	MR	19.12.24
-	PRELIM ISSUE	TKH	EF	MR
Rev	Description	Dwn	Chk	App

ARDENT CONSULTING ENGINEERS
AN EMPLOYEE OWNED COMPANY

Third Floor
The Halmark Building
32-36 Leadenhall Street
London
EC3M 8JF

Tel: 020 7680 4088
Web: www.ardent-ce.co.uk
E-mail: enquiries@ardent-ce.co.uk

Client:

VISTRY SOUTH EAST

Project Title:
**THE LANDING, LAND AT
FORD AIRFIELD, FORD**

Drawing Title:
**IRM - SITE SECTIONS
(SHEET 1)**

Drawn by	TKH	Checked by	EF	Approved by	MR
AD Scale	Date	09.08.24	Revision	A	

Drawing Number:
2205771-D170