


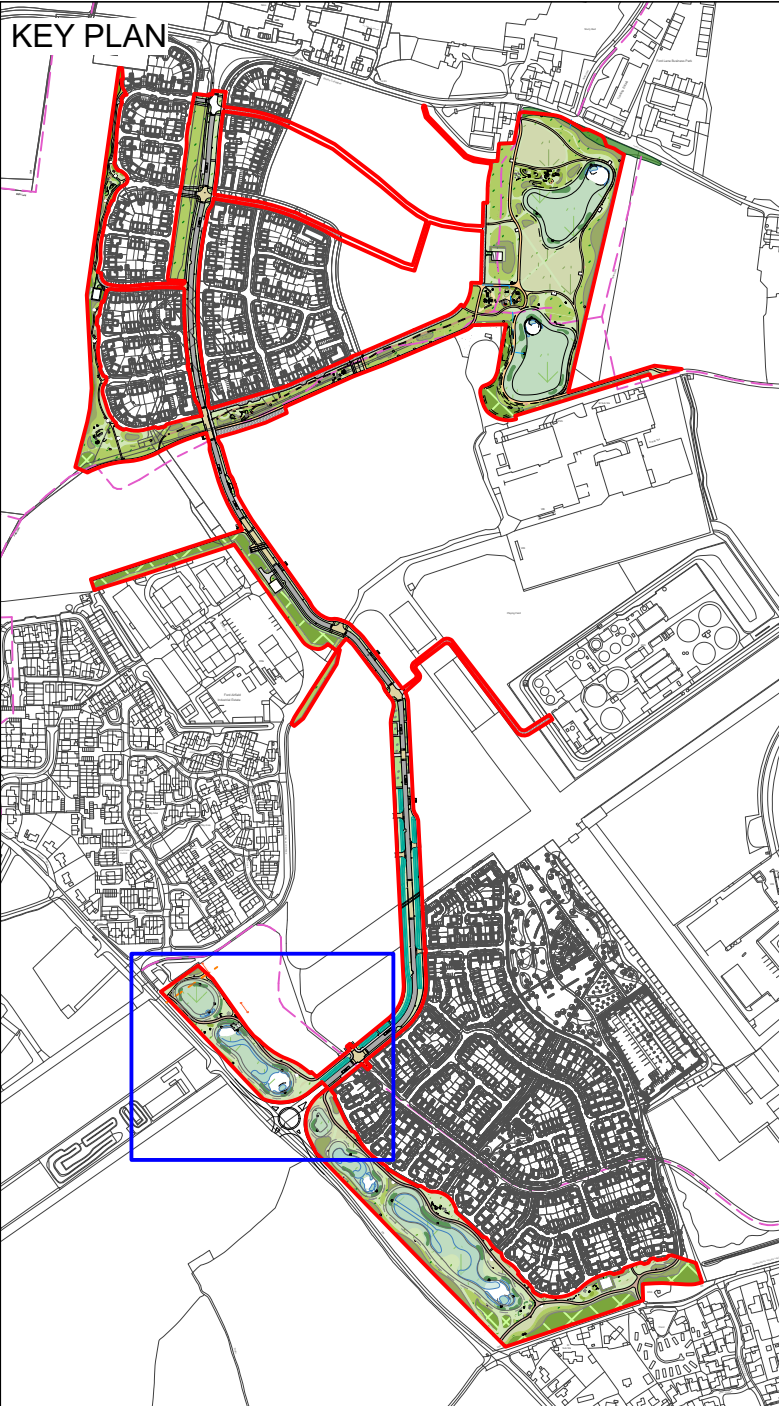

- Infrastructure reserved matters application boundary
- Proposed trees
- Existing vegetation to be retained (Refer to arboriculturists AIA)
- Vegetation to be removed (Refer to arboriculturists AIA)
- Woodland structure planting
- Native scrub
- Native hedge
- Permanent water
- Basin marginal planting
- Basin shrub planting
- Play area ornamental planting
- Long grass
- Short grass
- Wildflower meadow (SuDs features)
- Wildflower meadow (dry)
- Basin headwall (Refer to engineers drawings)
- Existing public right of way
- Compacted hoggin 1m wide footpath
- Compacted hoggin 2m wide footpath
- Macadam surface 3m wide cycleway/footpath and bridleway
- Timber seat
- Timber bench
- Hibernacular (ecological feature)
- Log pile (ecological feature)
- Extent of equipped and natural play area (Refer to RMIN-XX-DR-L-P-016 for further information on play provision)
- Signage post
- Public art
- Waste bin
- Sheffield Cycle Stand (or equal approved)
- Location of sensory trail stations (to be made of timber / natural materials offering a range of sensory experiences and challenges)

Notes/Revisions			GP
A	07/08/2024	Updates in accordance with engineers layout. Issued for planning	
B	12/08/2024	Minor amendments following client comments	
C	17/12/2024	Post submission amendments in response to consultee comments	

Refer to drawing RMIN-XX-DR-L-P-010 for associated plant schedules

Ford Airfield
Vistry

Reserved Matters Infrastructure Ryebank Park 1 of 2			
Status:	Drawn by:	Checked by:	
For Planning	GP	TF	
Project Number:	Scale @ A1:	Date:	
180641	1:500	06/2024	
Drawing Number:	Revision:		
TOR-RMIN-XX-DR-L-P-008	C		

© Crown Copyright and database rights 2024 OS Licence no. AC0000848996

© tor&co 2024

Scale for planning purposes only

Everdene House
Deansleigh Road
Bournemouth BH1 7DU

020 3664 6755
enquiries@torandco.com
www.torandco.com