



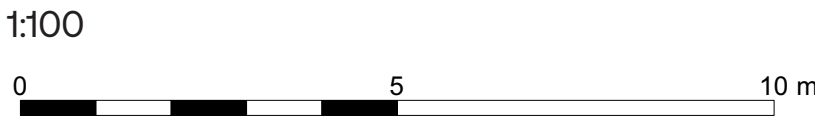


Key Plan
1:2500

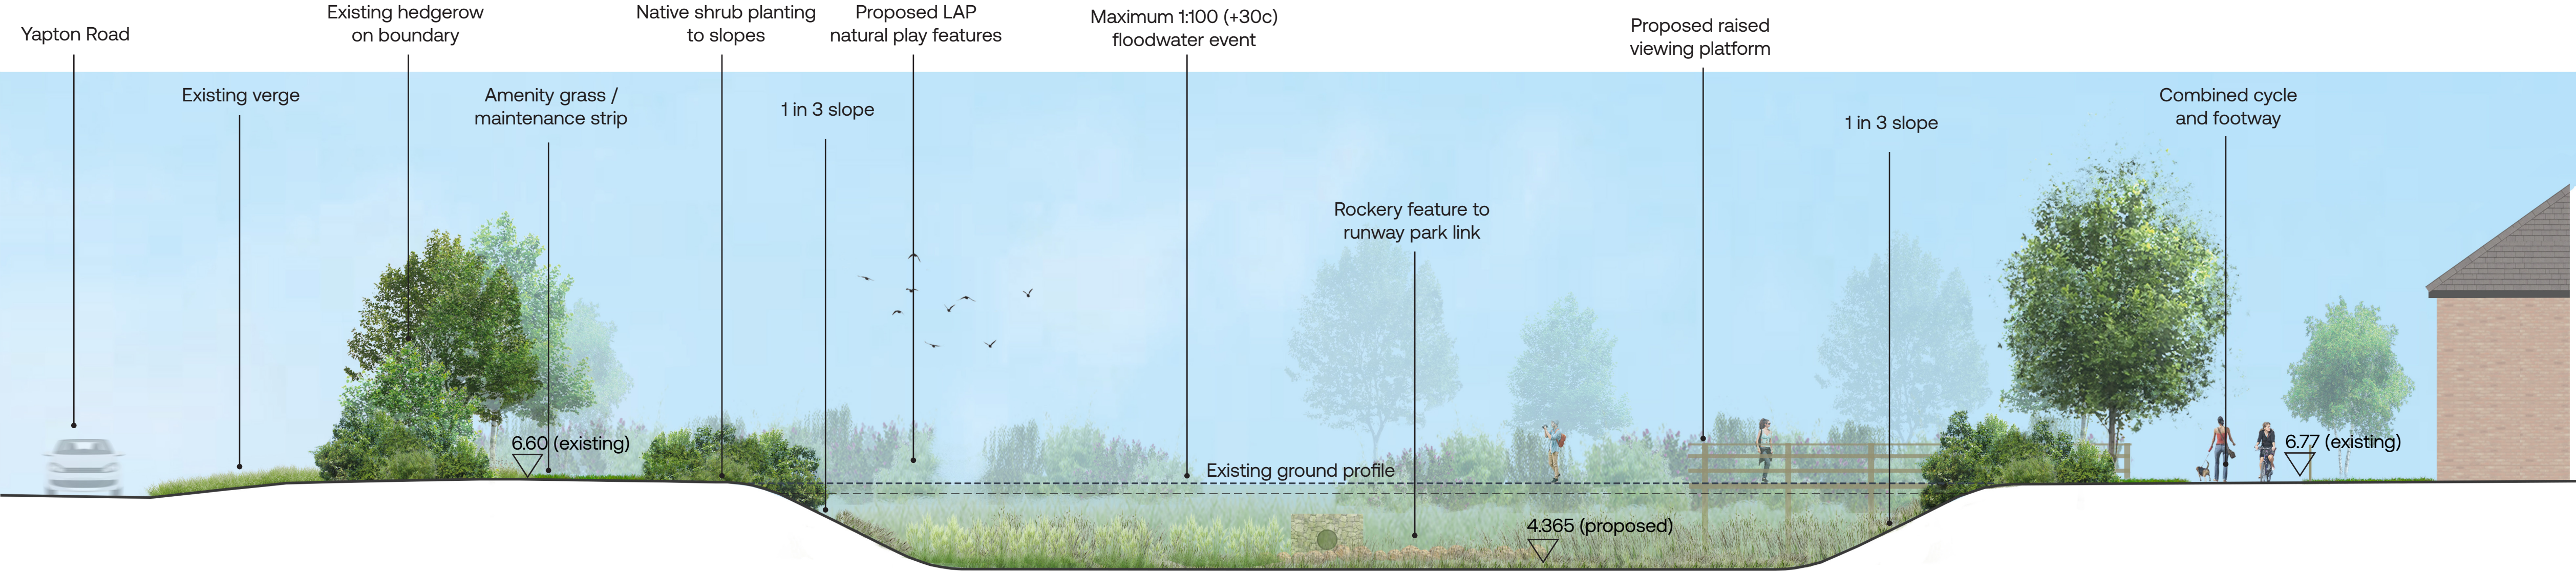

Notes/Revisions

NOTE: Levels shown in metres Above Ordnance Datum

Ford Airfield
Vistry

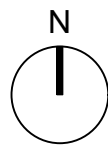

Reserved Matters Infrastructure
Site sections - Ryebank Park

Status: For Planning		Drawn by: GP	Checked by: TF
Project Number: 180641	Scale @ A1: NTS	Date: 06/2024	
Drawing Number: TOR-RMIN-XX-DR-L-P-012		Revision: A	

© Crown Copyright and database right 2024 OS Licence no. AC0000849896

© tor&co 2024

Scale for planning purposes only

**tor
&co**

Everdene House
Downsleigh Road
Bournemouth BH7 7DU
020 3664 6755
enquiries@torandco.com
www.torandco.com