


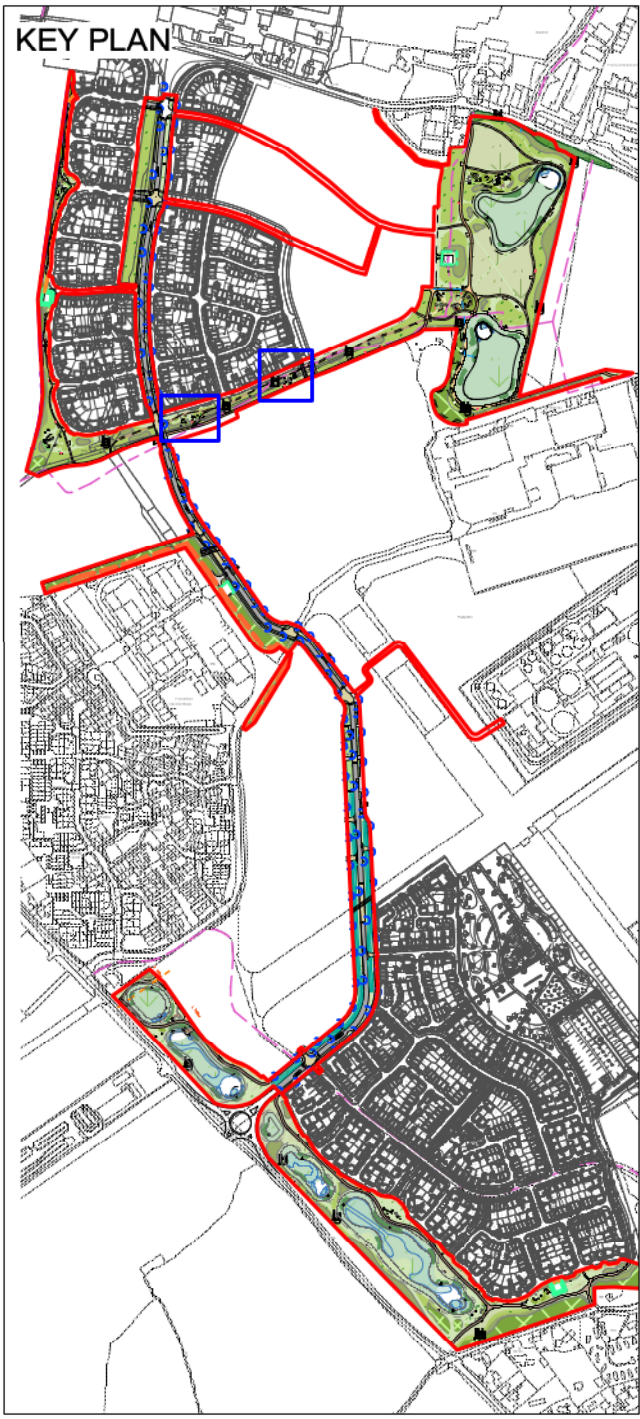

- RM4 Boundary
- Extent of equipped and natural play area
- Public Footpath: Compacted hoggin, variable width. Timber edging
- 3m wide Cycleway/footpath: Type 1 limestone surface course with 25mm lime dust dressing course.
- Compacted hoggin 1m wide footpath
- Grass matting safety surfacing
- Timber picnic bench
- Proposed bench
- Waste bin
- Existing vegetation to be retained (Refer to arboriculturists AIA)
- Proposed trees
- Native scrub
- Woodland structure planting
- Basin shrub planting
- Play area ornamental planting
- Amenity grass
- Long grass margins
- Wildflower meadow

Arun Way LAP 1

Local Area for Play (LAP) / Doorstep play

Target age group: Under 6's

Total designated space:
LAP 1: 300sqm
LAP 2: 300sqm

Theme: Discovery / exploration of the natural world

Target skills development: Fine motor skills / curiosity / independence

Number of play experiences: 6no.

Play features / experiences (subject to consultation and coordination of final design – to be agreed via condition):

- Interactive panels – nature spotting boards
- Bug hotel
- Investigation table
- Play hut /den
- Wigwam posts
- Minibeast tower
- Magnifying post

Other features to be included / notes:

- Bench seating for supervising adults
- Bins
- Mounding, amenity grass areas to provide spill out / flexible and supervised playable space
- LAP to be situated within and adjacent to the woodland belt, encouraging exploration.
- Ornamental planting
- Deciduous trees for summer shade
- Shrub planting providing enclosure and wind buffering

Arun Way LAP 2

Distribution and types of play features shown indicatively, to be agreed in consultation with Arun District Council and secured by condition

Individual play experience features



Notes/Revisions
A 17/12/2024 Post submission amendments in response to consultee comments

0 5 10 15 20 m

Ford Airfield
Vistry



Play Provision Arun Way
Reserved Matters Infrastructure

Status:	For Planning	Drawn by:	DL	Checked by:	TF
Project Number:	180641	Scale @ A1:	1:250	Date:	08/2024
Drawing Number:	TOR-RMIN-XX-DR-L-P-015	Revision:	A		

© tor&co 2024 Scale for planning purposes only

tor
&co

Everdene House
Dremling Road
Bournemouth BH7 7DU
020 3664 6755
enquiries@torandco.com
www.torandco.com