



Ryebank Park LAP 1

Local Area for Play (LAP) / Doorstep play

Target age group: Under 6's

Total designated space:

LAP 1: 350Sqm
LAP 2: 300Sqm
LAP 3: 300Sqm

Theme: Sound and movement. Strong emphasis on creative expression including music and dramatic play

Target skills development: Fine motor skills / imagination / creativity / empathy and emotional regulation

Number of play experiences:


LAP 1: 7no.
LAP 2: 6no.
LAP 3: 6no.

Play features / experiences (subject to consultation and coordination of final design - to be agreed via condition):


- Interactive panels
- Musical play features
- Talking tubes
- Mini theatre façade
- Play tables / games
- Climbing features
- Mound slides / climbs

Other features to be included / notes:

- Bench seating for supervising adults
- Bins
- Mounding, amenity grass areas to provide spill out / flexible and supervised playable space
- Ornamental planting
- Deciduous trees for summer shade
- Shrub planting providing enclosure and wind buffering

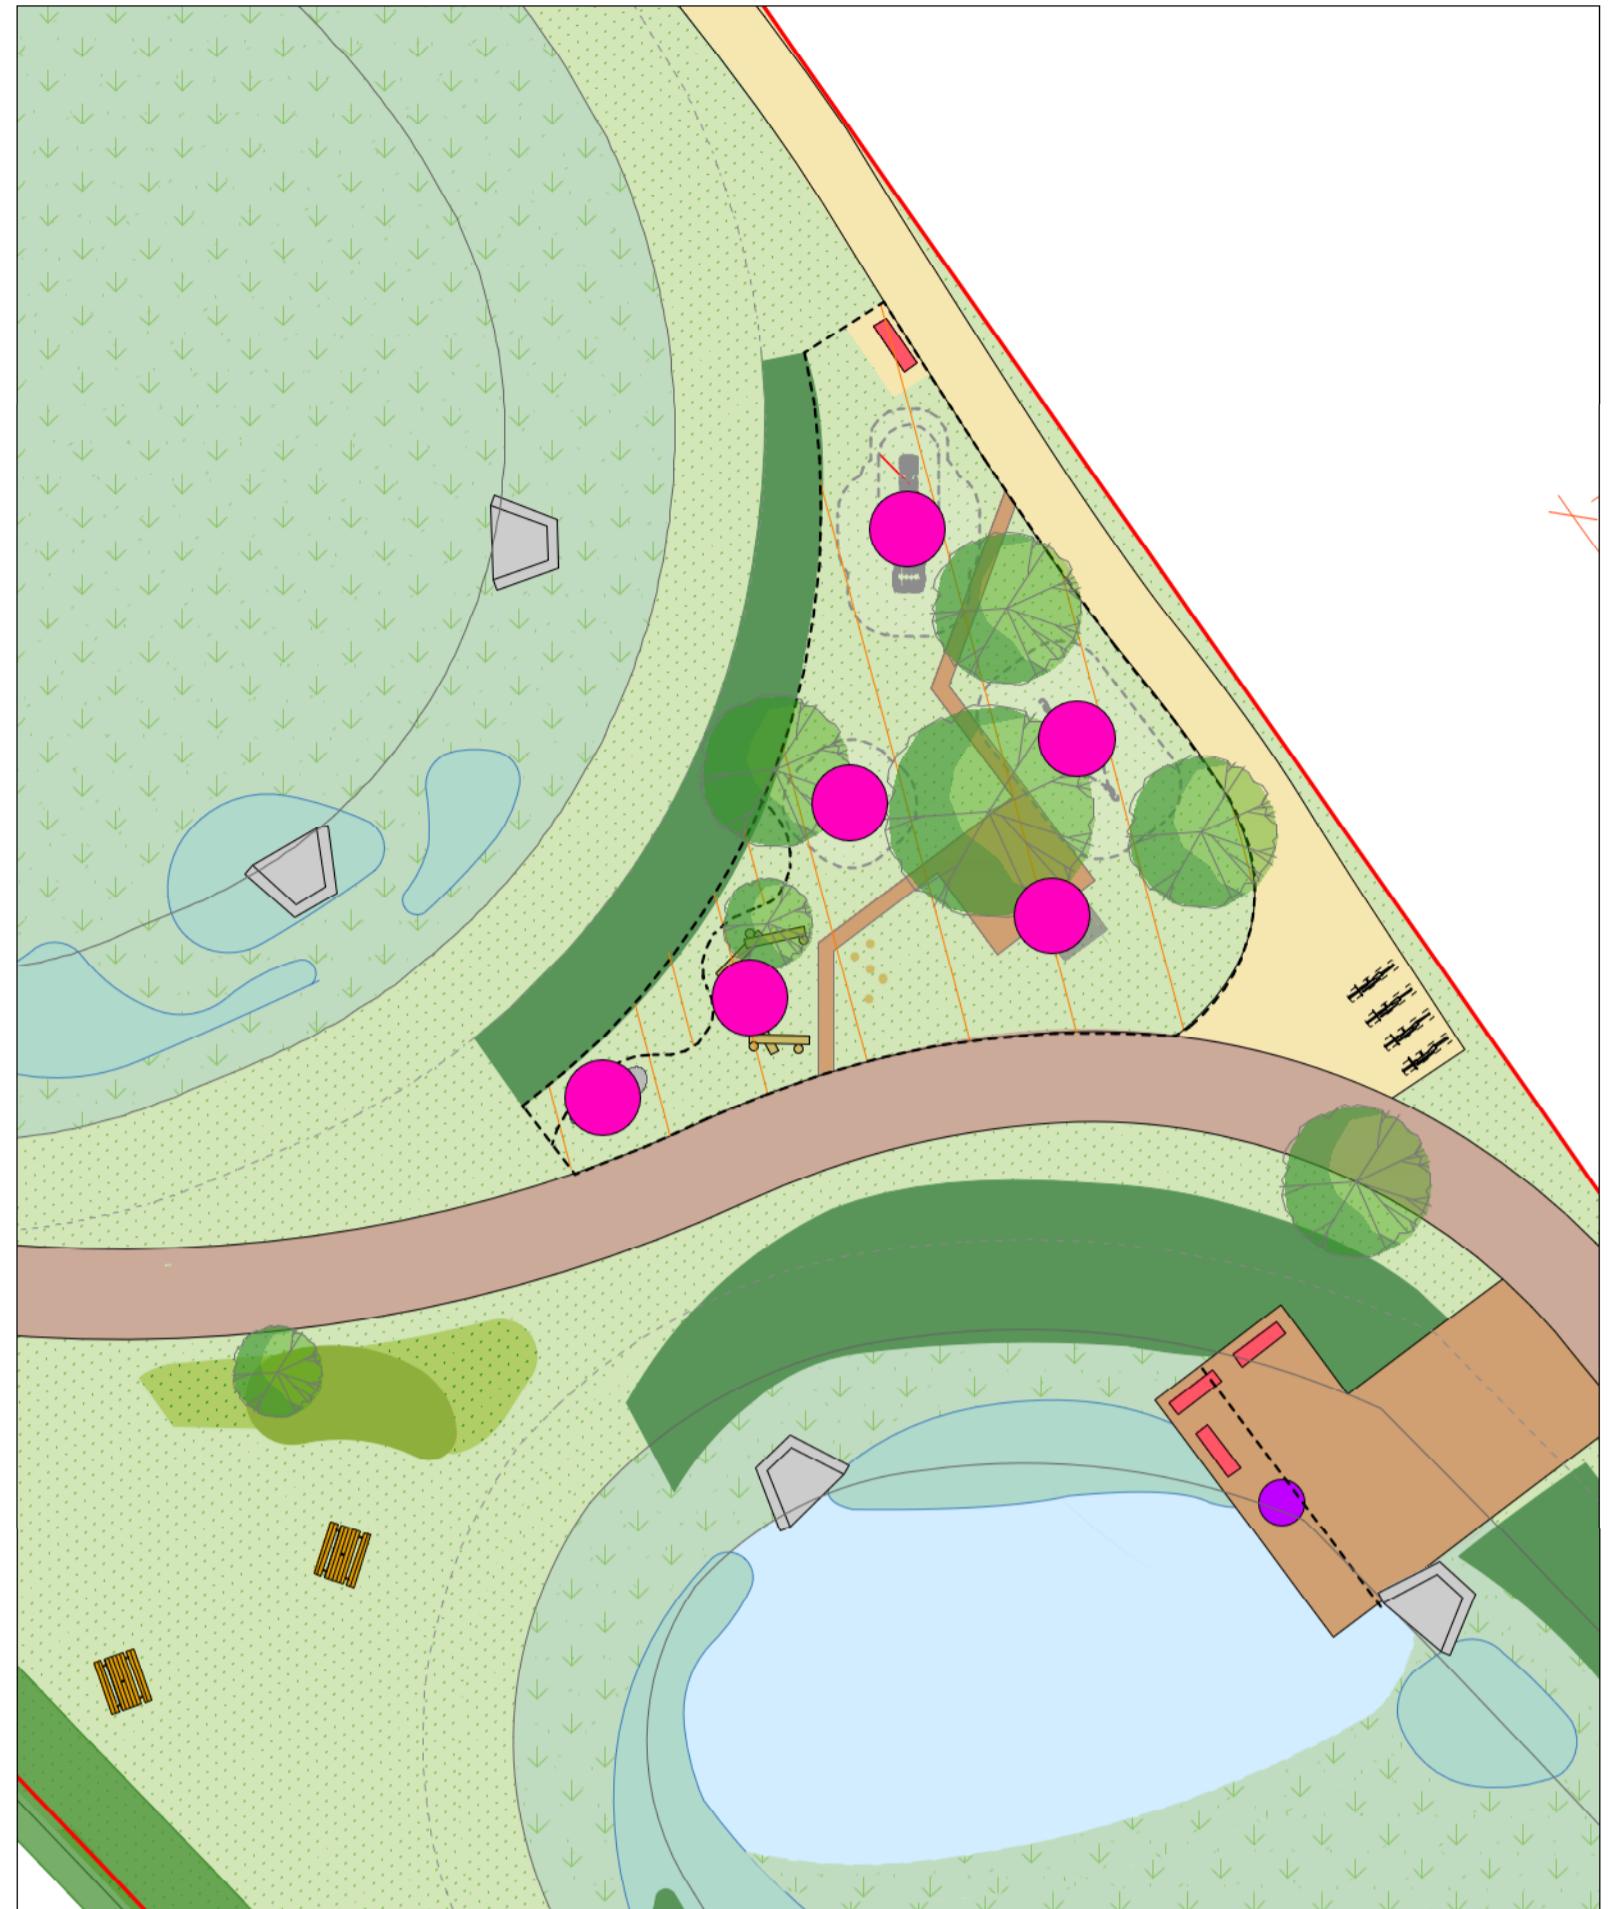

Ryebank Park LAP 2

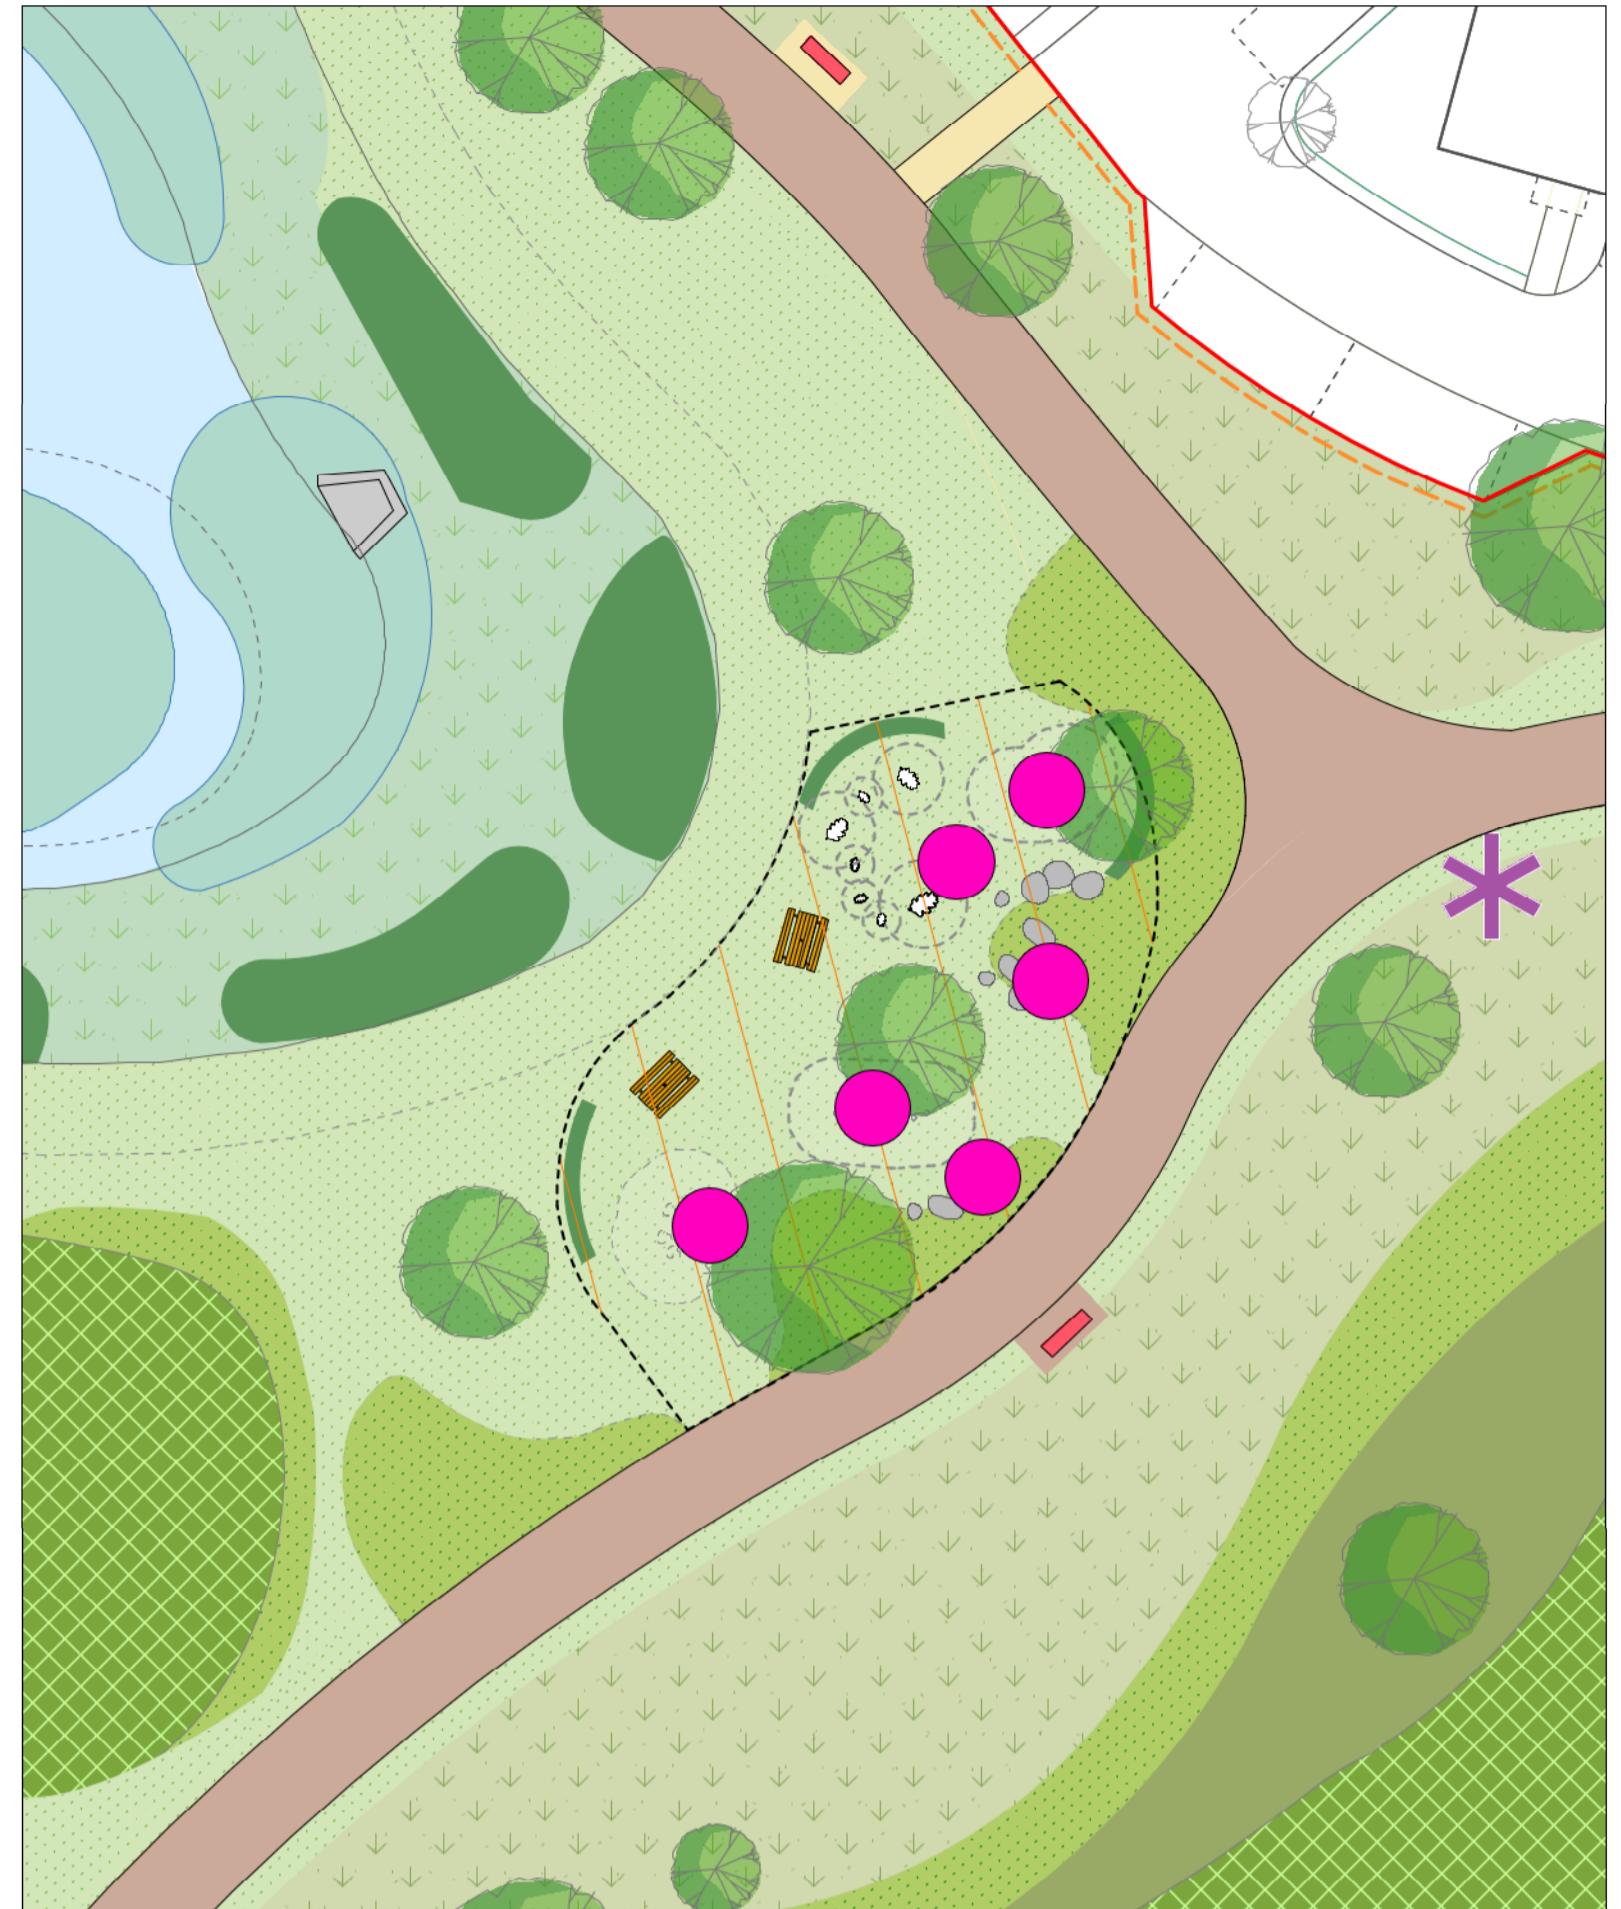


Ryebank Park LAP 3



Distribution and types of play features shown indicatively, to be agreed by condition

● Individual play experience features

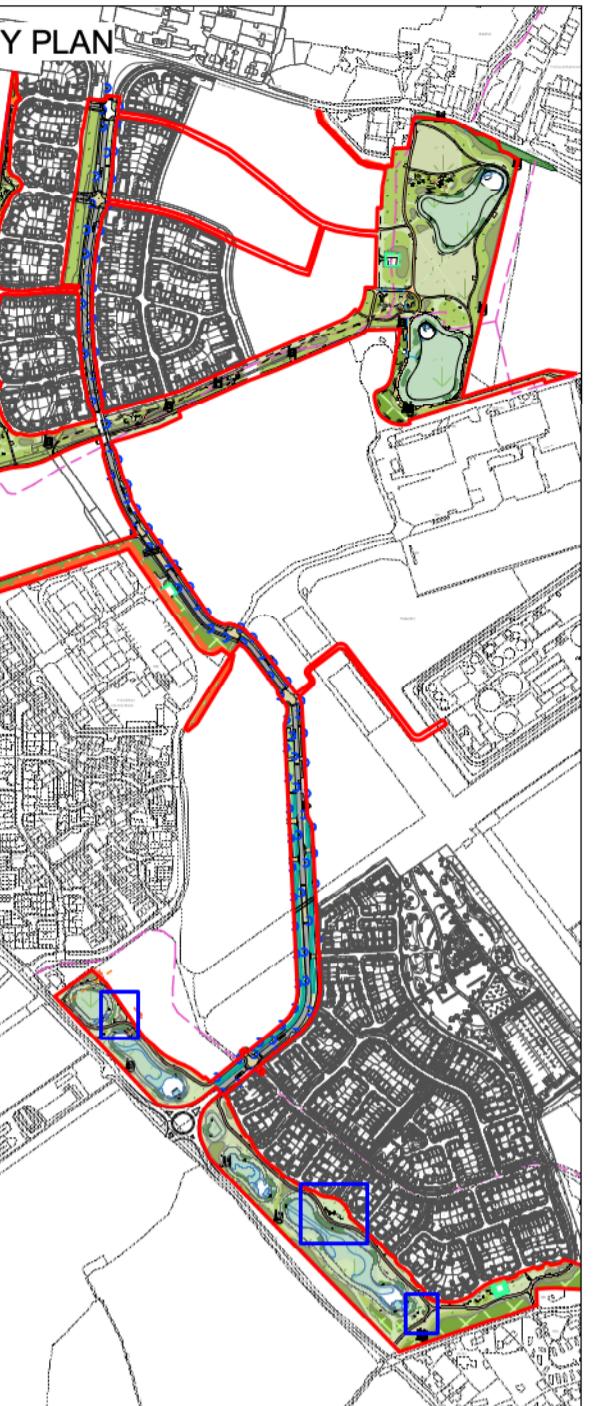

KEY PLAN

- RM4 Boundary
- Extent of equipped and natural play area
- Public Footpath: Compacted hoggin, variable width. Timber edging
- 3m wide Cycleway/Footpath: Type 1 limestone surface course with 25mm lime dust dressing course.
- Grass matting safety surfacing
- Timber picnic bench
- Proposed bench
- Waste bin
- Public Art
- Location of sensory / fitness / parkour trail stations (to be made of timber / natural materials offering a range of exercises and challenges)
- Sheffield cycle stand (or equal approved)
- Existing vegetation to be retained (Refer to arboriculturist AIA)
- Proposed trees
- Native hedgerow
- Native scrub
- Woodland structure planting
- Basin shrub planting
- Play area ornamental planting
- Amenity grass
- Long grass margins
- Wildflower meadow
- Wildflower meadow (SuDS features)

0 5 10 15 20 m
Ford Airfield
Vistry



Play Provision Ryebank Park Reserved Matters Infrastructure

Status:	Drawn by:	Checked by:
For Planning	DL	TF
Project Number:	Scale @ A1:	Date:
180641	1:250	08/2024
Drawing Number:		Revision:
TOR-RMIN-XX-DR-L-P-016		A

© Crown Copyright and database rights 2024 OS Licence no. AC0000849896

© tor&co 2024 Scale for planning purposes only

**tor
&CO**

Everdene House
Deanleigh Road
Bournemouth BH7 7DU
020 864 6755
enquiries@torando.co.com
www.torando.co.com