


Basin Section Part A
1:100




Key Plan
1:3500

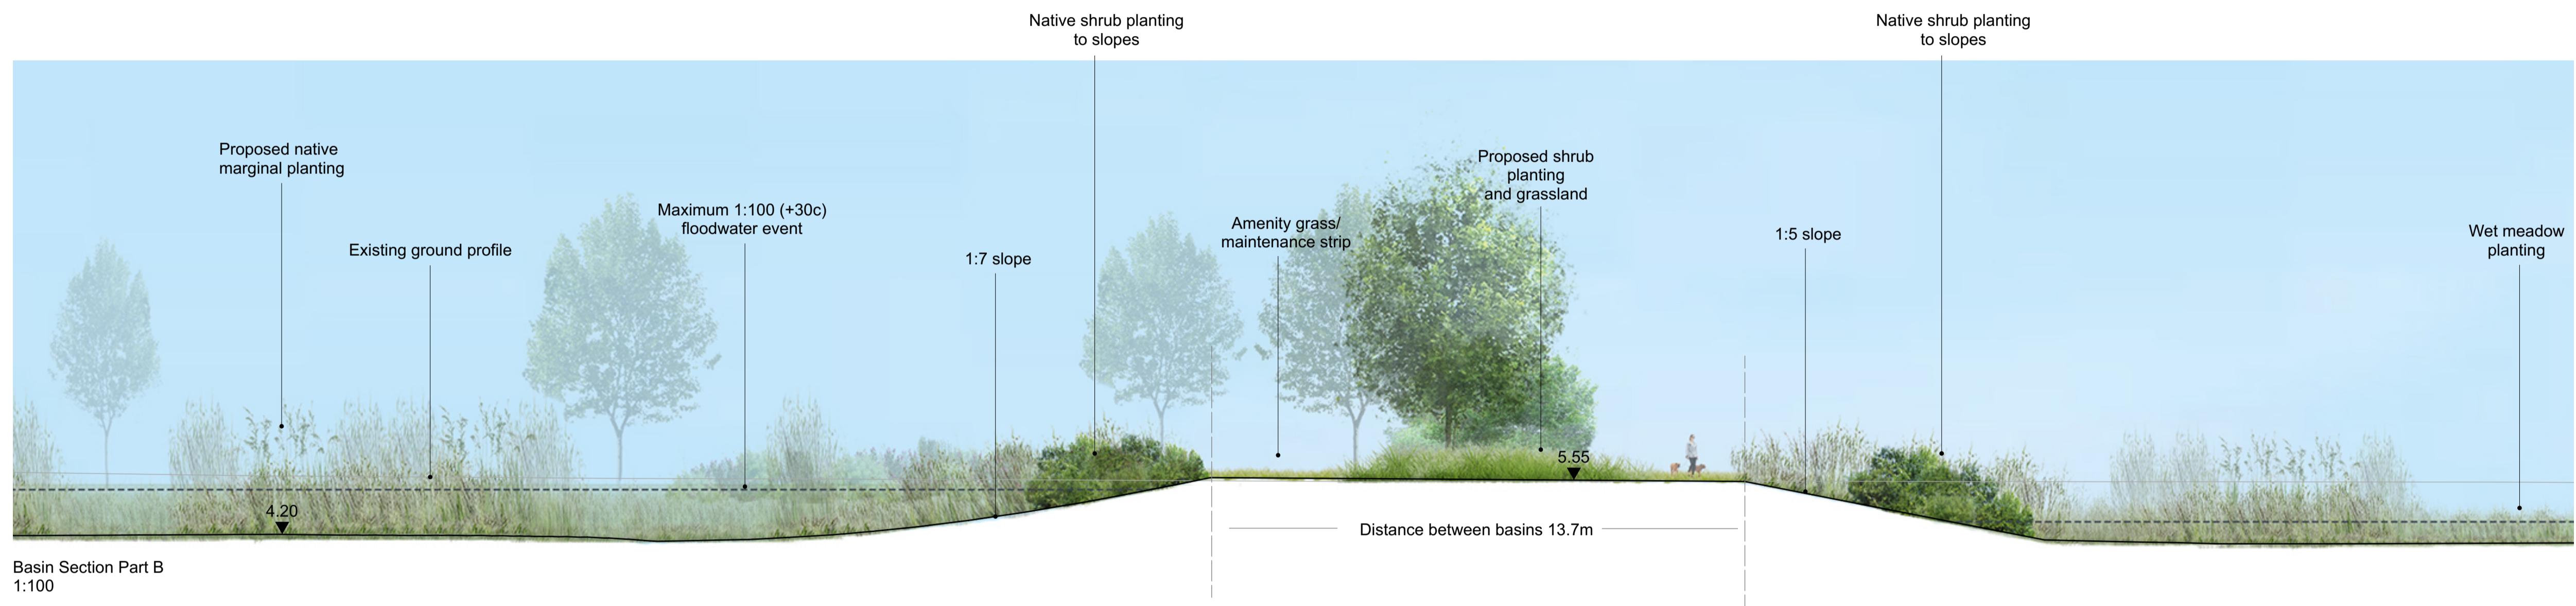

Basin Section Part B
1:100

Notes/Revisions

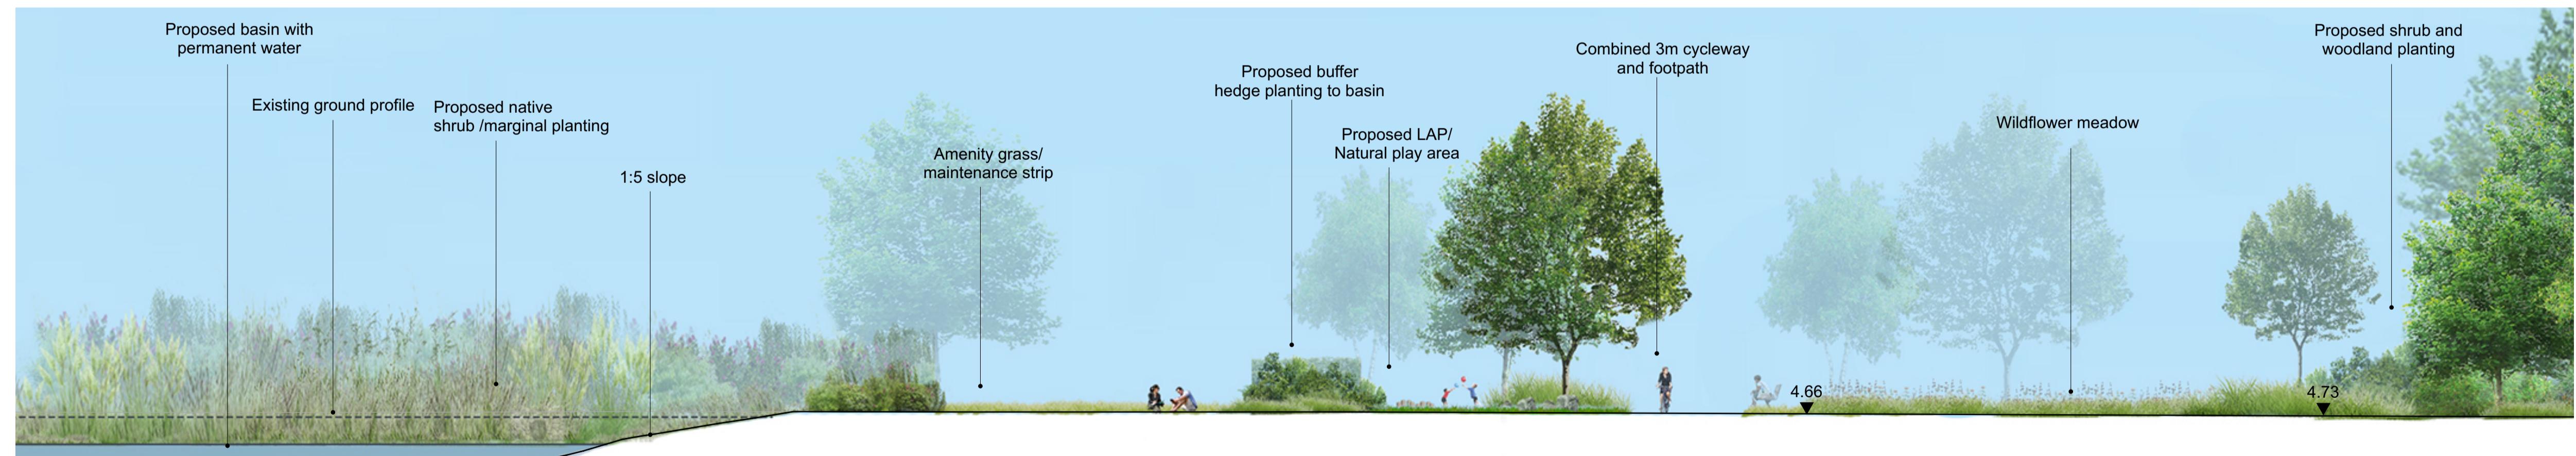

Basin Section Part C
1:100

0 5 10 m

Part A

Part B

Part C

Full section

1:750 0 50 m

Ford Airfield
Vistry



Ryebank Park Basin Sections
Ryebank Park 1 of 2

Status:	Drawn by:	Checked by:
For Planning	MFP	TF
Project Number:	Scale @ A1:	Date:
180641	See section scales	06/2024
Drawing Number:		Revision:
TOR-RMIN-XX-DR-L-P-022		

© tor&co 2024

Scale for planning purposes only

**tor
&CO**

Everdene House
Deansleigh Road
Bournemouth BH7 7DU
020 3646 6755
enquiries@torandco.com
www.torandco.com