


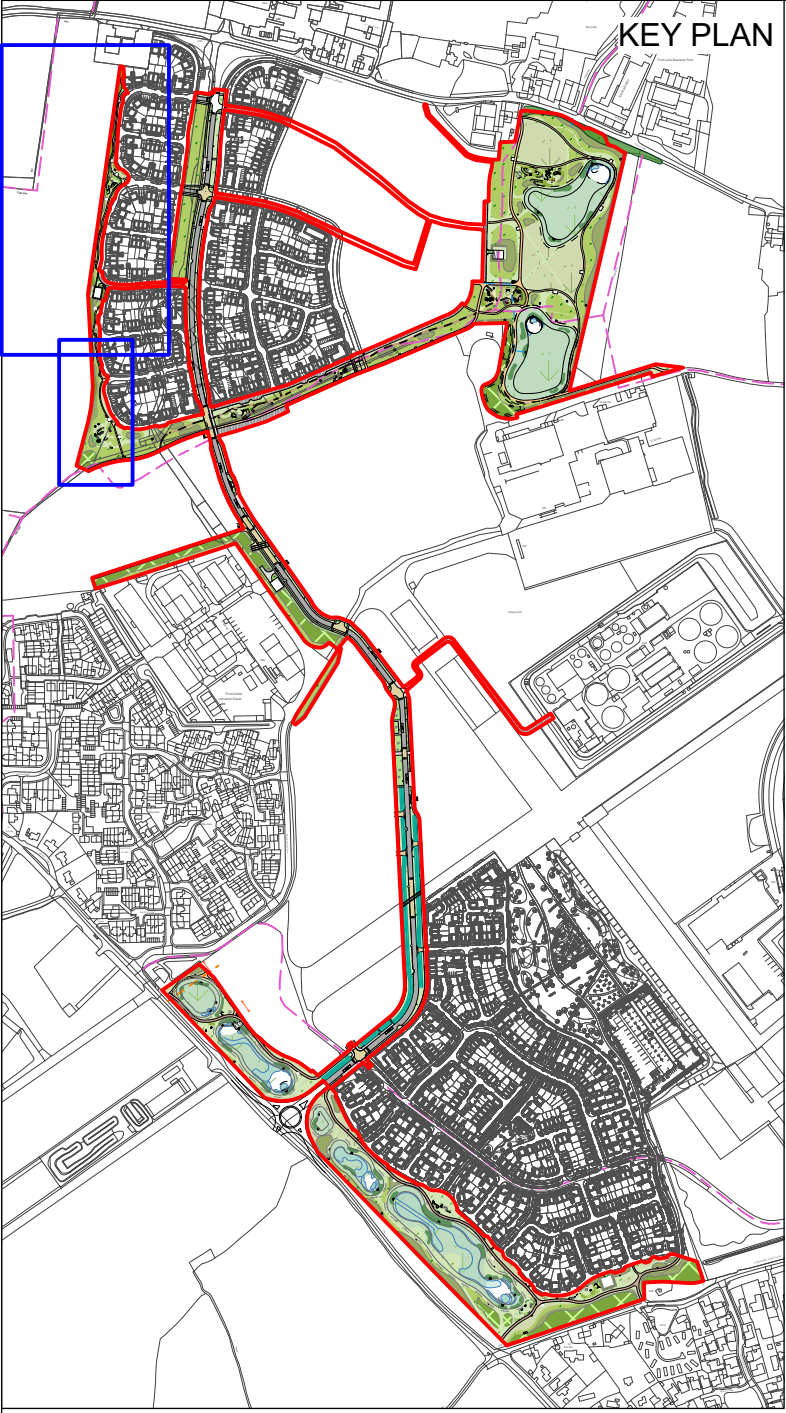

- Infrastructure reserved matters application boundary
- Proposed trees
- Existing vegetation to be retained (Refer to arboriculturists AIA)
- Vegetation to be removed (Refer to arboriculturists AIA)
- Woodland structure planting
- Native scrub
- Native hedge
- Play area ornamental planting
- Long grass
- Short grass
- Wildflower meadow (dry)
- Compacted hogglin 2m wide footpath
- Cleft chestnut post and 2 rails fence 1.2m high
- Steel wire mesh security fence in green 1.8m high
- Timber seat
- Timber bench
- Hibernacular (ecological feature)
- Log pile (ecological feature)
- Waste bin
- Extent of equipped and natural play area (Refer to RMIN-XX-DR-L-P-017 for further information on play provision)
- Location of sensory trail stations (to be made of timber / natural materials offering a range of sensory experiences and challenges)

Refer to drawing RMIN-XX-DR-L-P-010 for associated plant schedules

Notes/Revisions

Ford Airfield
Vistry

0 5 10 15 20m

N

Reserved Matters Infrastructure
St Mary's Meadow

Status:	For Planning	Drawn by:	DL	Checked by:	TF
Project Number:	180641	Scale @ A1:	1:500	Date:	12/2024
Drawing Number:	TOR-RMIN-XX-DR-L-P-019	Revision:			

© Crown Copyright and database rights 2023 OS Licence no. AC0000849896

© tor&co 2024 Scale for planning purpose only

tor
&co

Everdene House
Dreanleigh Road
Bournemouth BH17 7DU
020 3664 6755
enquiries@torandco.com
www.torandco.com