




- Infrastructure reserved matters application boundary
- Proposed trees
- Existing vegetation to be retained (Refer to arboriculturists AIA)
- Vegetation to be removed (Refer to arboriculturists AIA)
- Woodland structure planting
- Native scrub
- Native hedge
- Play area ornamental planting
- Long grass
- Short grass
- Wildflower meadow (dry)
- Compacted hoggins 2m wide footpath
- Cleft chestnut post and 2 rails fence 1.2m high
- Steel wire mesh security fence in green 1.8m high
- Timber seat
- Timber bench
- Hibernaculum (ecological feature)
- Log pile (ecological feature)
- Waste bin
- Extent of equipped and natural play area (Refer to RMIN-XX-DR-L-P-017 for further information on play provision)
- Location of sensory trail stations (to be made of timber / natural materials offering a range of sensory experiences and challenges)

Notes/Revisions

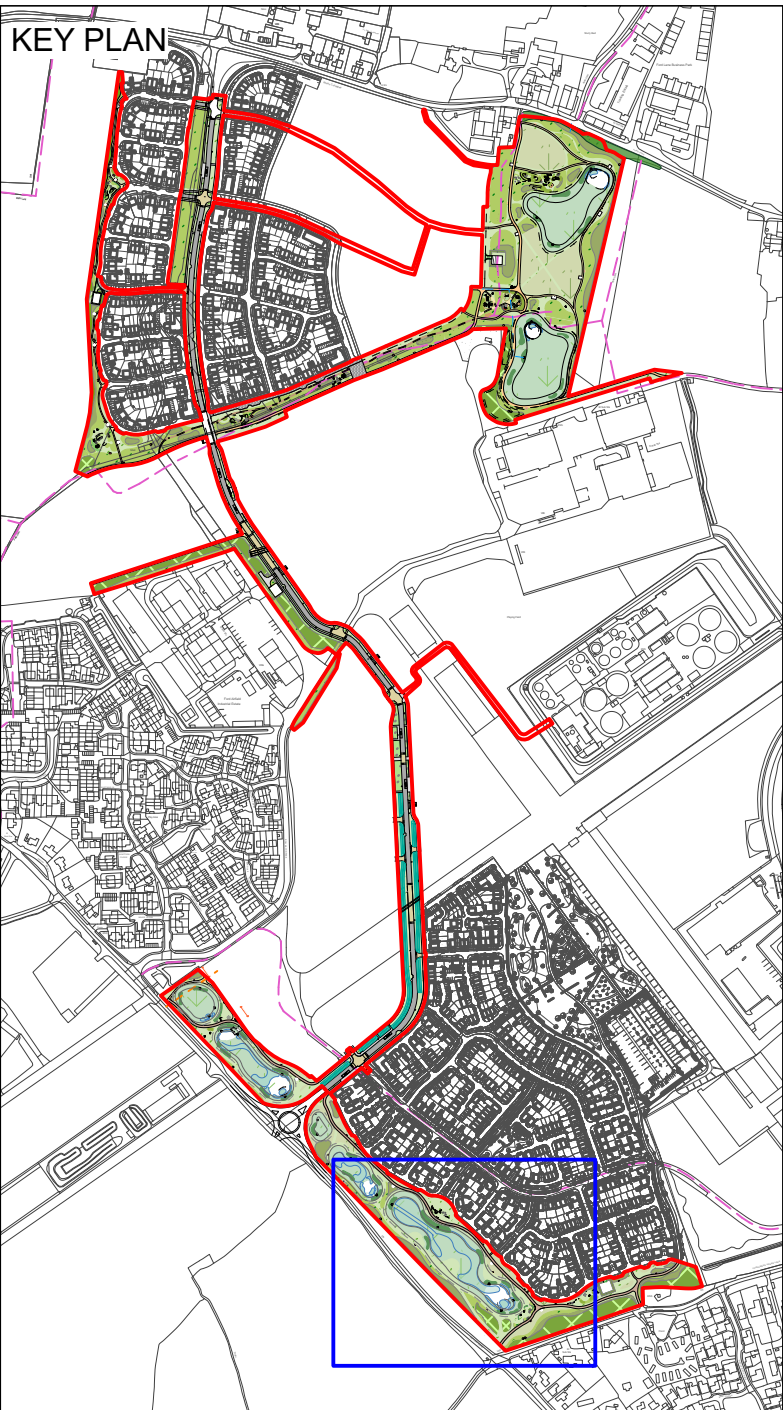