



Basin Section Part A
1:100

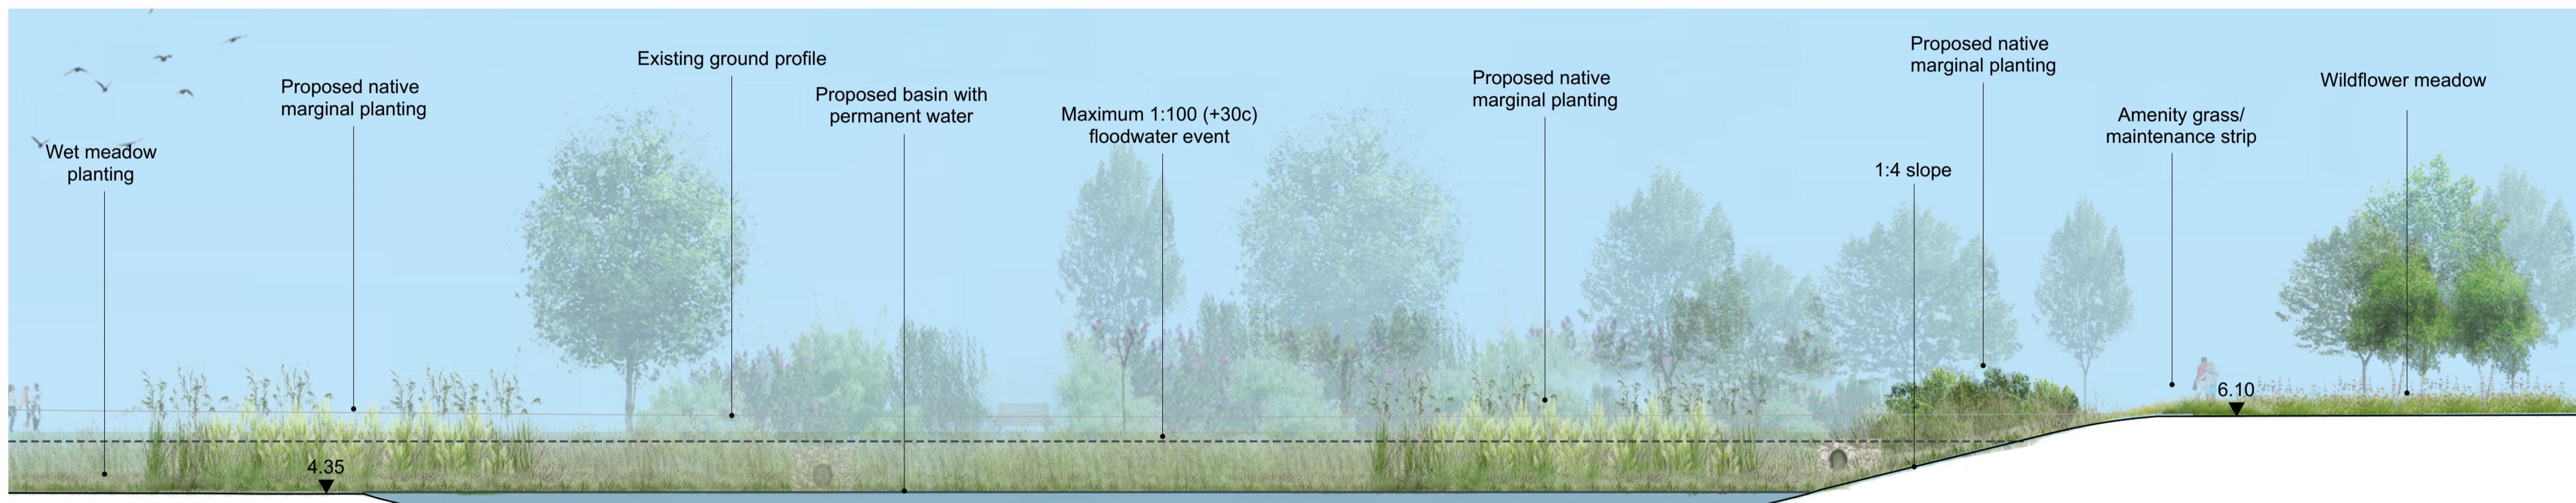

Basin Section Part B
1:100

0 5 10 m

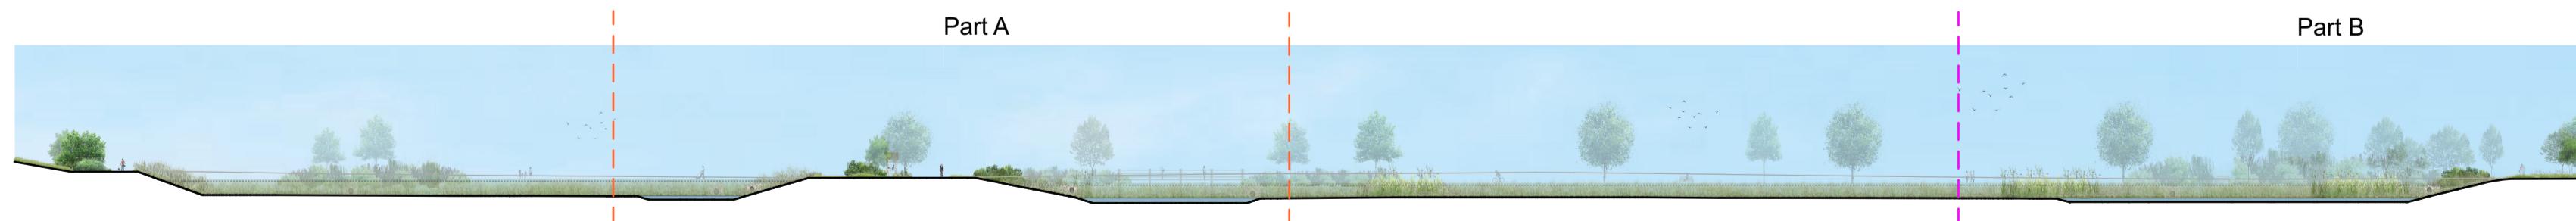

Full Section
1:500

0 25 m



Ryebank Park Basin Sections
Ryebank Park 1 of 2

Status:	Drawn by:	Checked by:
For Planning	MFP	TF
Project Number:	Scale @ A1:	Date:
180641	See section scales	06/2024
Drawing Number:		Revision:
TOR-RMIN-XX-DR-L-P-021		

© tor&co 2024 Scale for planning purposes only

tor
&CO

Everdene House
Deanleigh Road
Bournemouth BH7 7DU
020 3664 6755
enquiries@torandco.com
www.torandco.com