




Arun Way LAP 1



Arun Way LAP 2

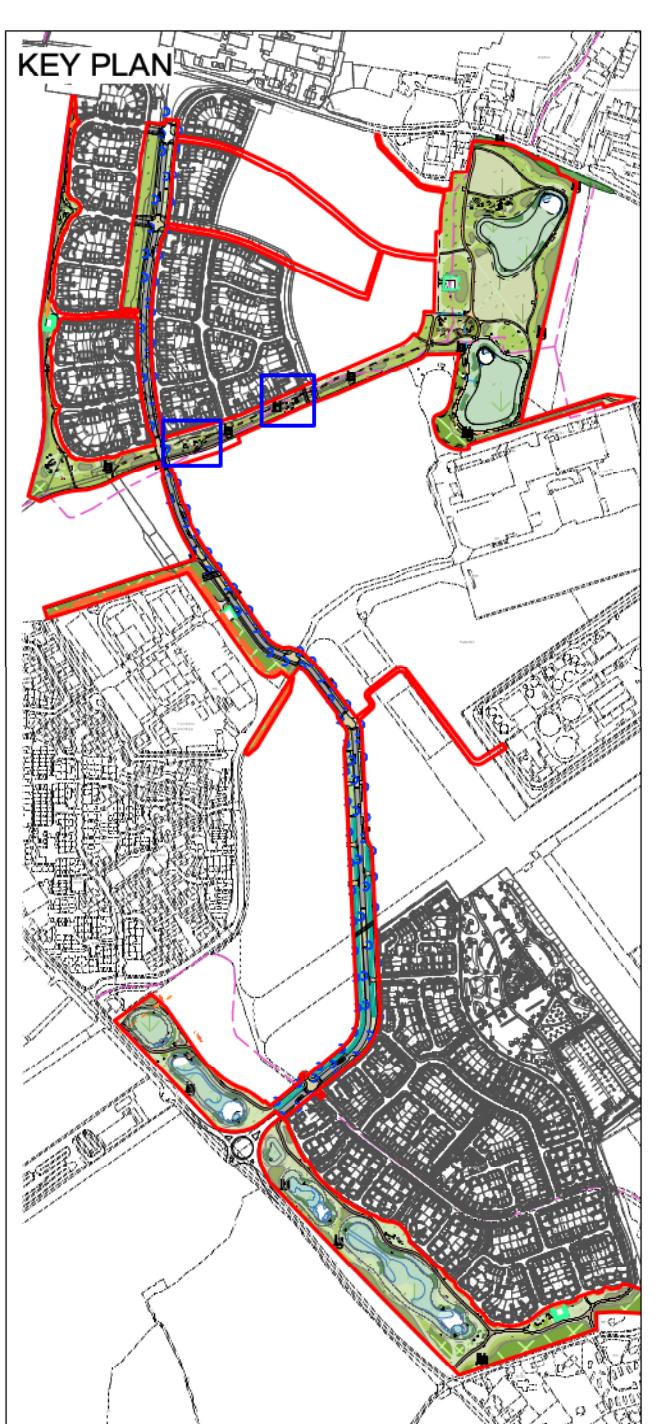

- Key Plan Legend:**
- RM4 Boundary
 - Extent of equipped and natural play area
 - Public Footpath: Compacted hoggin, variable width. Timber edging
 - 3m wide Cycleway/Footpath: Type 1 limestone surface colour with 25mm lime dust dressing course.
 - Compacted hoggin 1m wide footpath
 - Grass matting safety surfacing
 - Timber picnic bench
 - Proposed bench
 - Waste bin
 - Existing vegetation to be retained (Refer to arboriculturists AIA)
 - Proposed trees
 - Native scrub
 - Woodland structure planting
 - Basin shrub planting
 - Play area ornamental planting
 - Amenity grass
 - Long grass margins
 - Wildflower meadow

Local Area for Play (LAP) / Doorstep play

Target age group: Under 6's

Total designated space:

LAP 1: 300sqm

LAP 2: 300sqm

Theme: Discovery / exploration of the natural world

Target skills development: Fine motor skills / curiosity / independence

Number of play experiences: 6no.

Play features / experiences (subject to consultation and coordination of final design – to be agreed via condition):

- Interactive panels – nature spotting boards
- Bug hotel
- Investigation table
- Play hut / den
- Wigwam posts
- Minibeast tower
- Magnifying post

Other features to be included / notes:

- Bench seating for supervising adults
- Bins
- Mounding, amenity grass areas to provide spill out / flexible and supervised playable space
- LAP to be situated within and adjacent to the woodland belt, encouraging exploration.
- Ornamental planting
- Deciduous trees for summer shade
- Shrub planting providing enclosure and wind buffering

Distribution and types of play features shown indicatively, to be agreed in consultation with Arun District Council and secured by condition

● Individual play experience features

Notes/Revisions
 A 17/12/2024 Post submission amendments in response to consultee comments
 B 09/01/2025 Post submission amendments in response to consultee comments



0 5 10 15 20 m
 Ford Airfield
 Vistry



Play Provision Arun Way Reserved Matters Infrastructure

Status: For Planning	Drawn by: DL	Checked by: TF
Project Number: 180641	Scale @ A1: 1:250	Date: 08/2024
Drawing Number: TOR-RMIN-XX-DR-L-P-015		Revision: B

© tor&co 2024 Scale for planning purposes only

**tor
&CO**

Everdene House
 Deansleigh Road
 Bournemouth BH7 7DU
 020 3664 6755
 enquiries@torando.com
 www.torando.com