



Notes/Revisions
A 09/01/2025 Post submission amendments in response to consultee comments
MFP

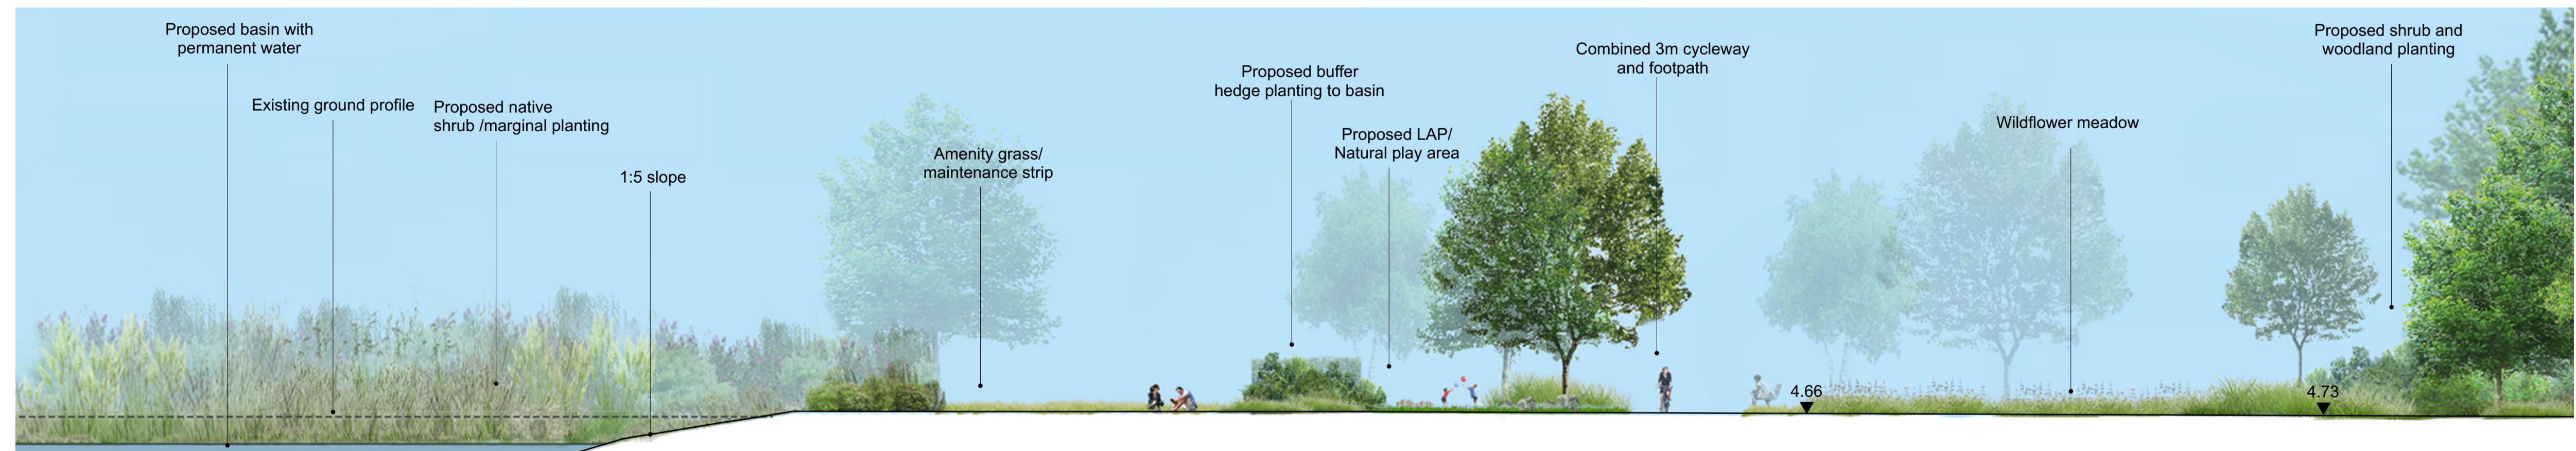

Ryebank Park Basin Sections
Ryebank Park 2 of 2

Status:	Drawn by:	Checked by:
For Planning	MFP	TF
Project Number:	Scale @ A1:	Date:
180641	See section scales	06/2024
Drawing Number:		Revision:
TOR-RMIN-XX-DR-L-P-022		A

© tor&co 2024 Scale for planning purposes only

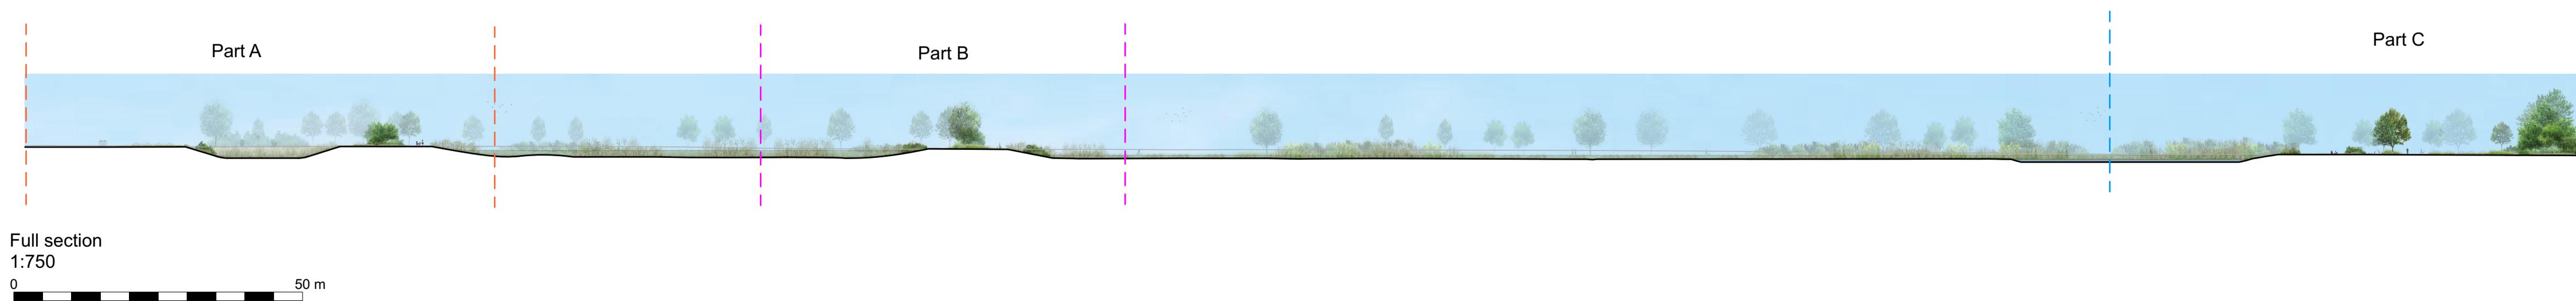

tor
&CO

Everdene House
Deansleigh Road
Bournemouth BH7 7DU
020 3664 6755
enquiries@torando.co.com
www.torando.co.com