


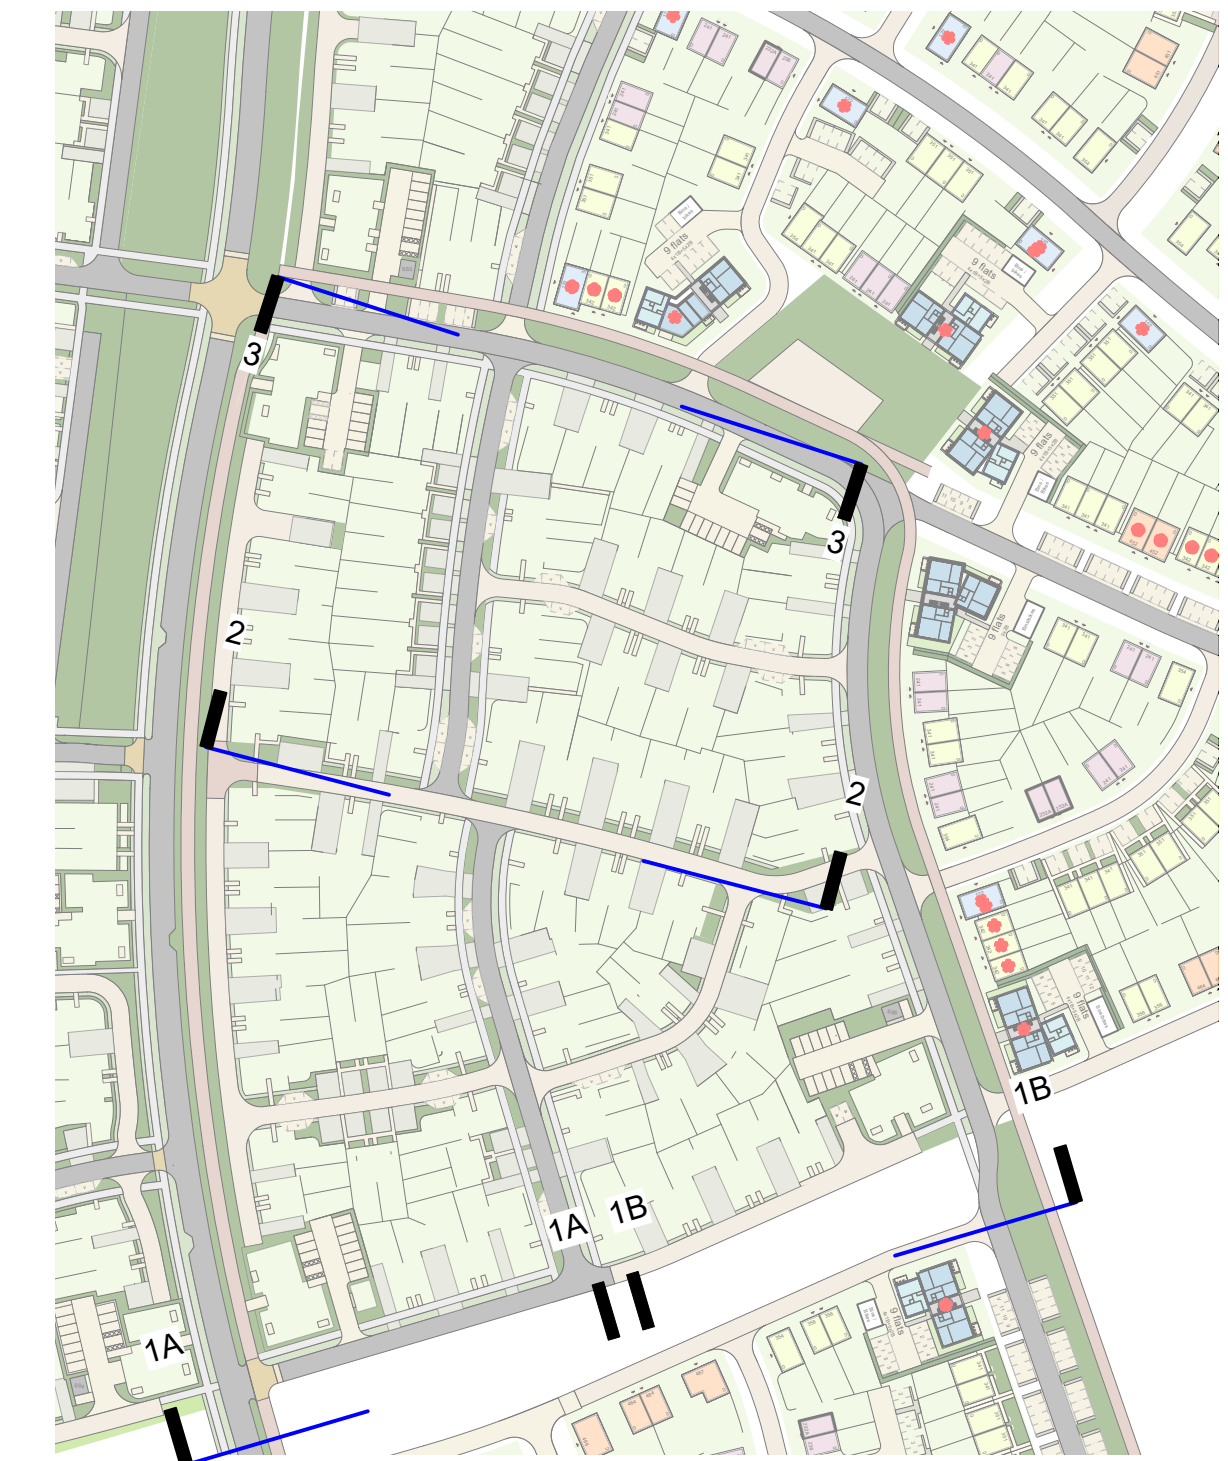

01 Street Elevation 1A
Scale: 1:200



02 Street Elevation 1B
Scale: 1:200



03 Street Elevation 2
Scale: 1:200



04 Street Elevation 3
Scale: 1:200