




01 Street Elevation 1
Scale: 1:200

Plot 39 Plot 38 Plot 37 Plot 36 Plot 35 Plot 34

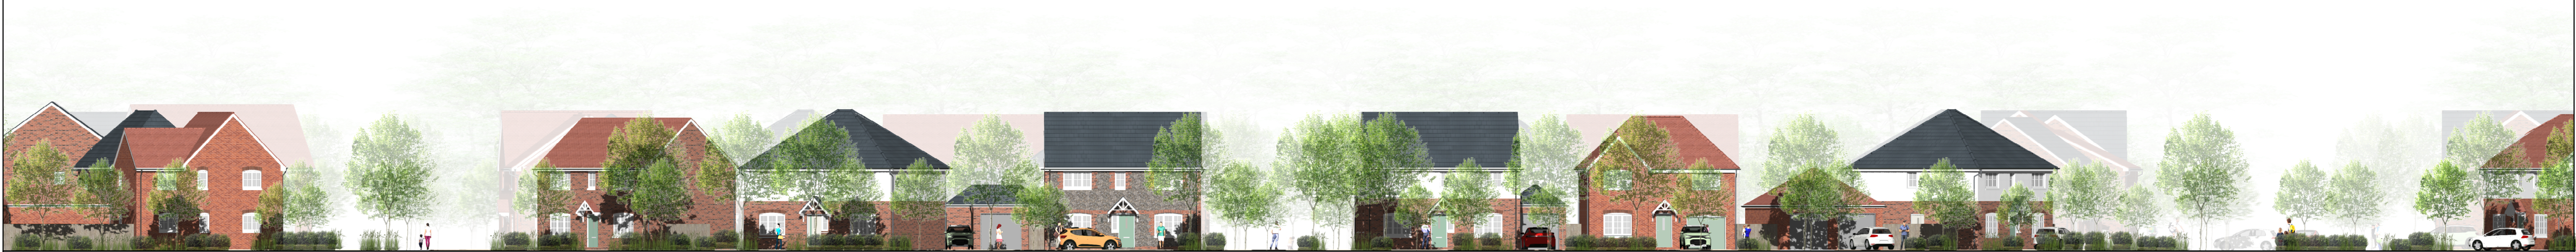

02 Street Elevation 2A
Scale: 1:200

Plot 13 Plot 14 Plot 26 Plot 27 Plot 41 Plot 40 Plot 39 Plot 42



03 Street Elevation 2B
Scale: 1:200

Plot 42 Plot 54 Plot 55 Plot 56 Plot 72 Plot 71 Plot 70 Plot 69 Plot 68

A 11/12/2024 Update following officer comments

SP