



Plot 56


Plot 53 Plot 52

Plot 51

Plot 49 Plot 50

# 04 Street Elevation 3

Scale: 1:200

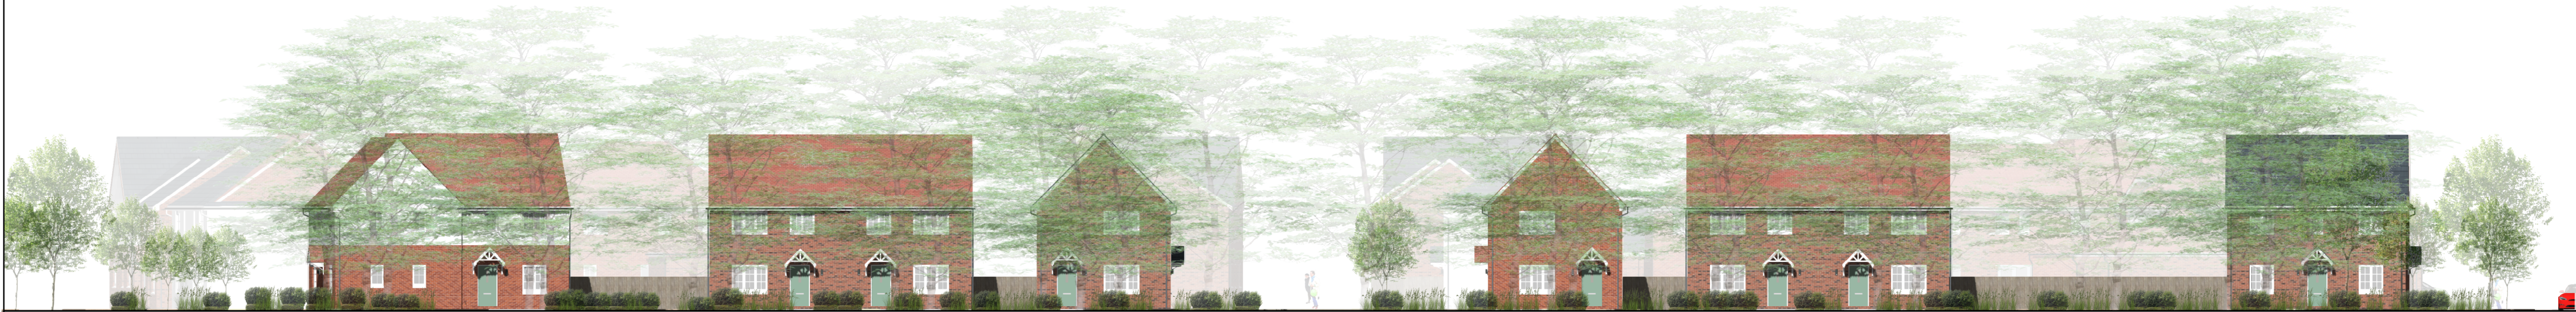

Plot 65

Plot 64

Plot 63 Plot 62

Plot 61 Plot 60

Plot 50 Plot 49

Plot 48 Plot 47

Plot 46

# 05 Street Elevation 4A

Scale: 1:200



Plot 34

Plot 33 Plot 32

Plot 31

Plot 22

Plot 21 Plot 20

Plot 19

Plot 7

Plot 6

Plot 5

# 06 Street Elevation 4B

Scale: 1:200

A 11/12/2024 Update following officer comments

SP