



Plot 319 - 327

Plot 318

Plot 317

Plot 316

Plot 253

05 Street Elevation 4

Scale: 1:200



Plot 255

Plot 256

Plot 257

Plot 235


Plot 234

Plot 233

Plot 224 - 232

06 Street Elevation 5

Scale: 1:200

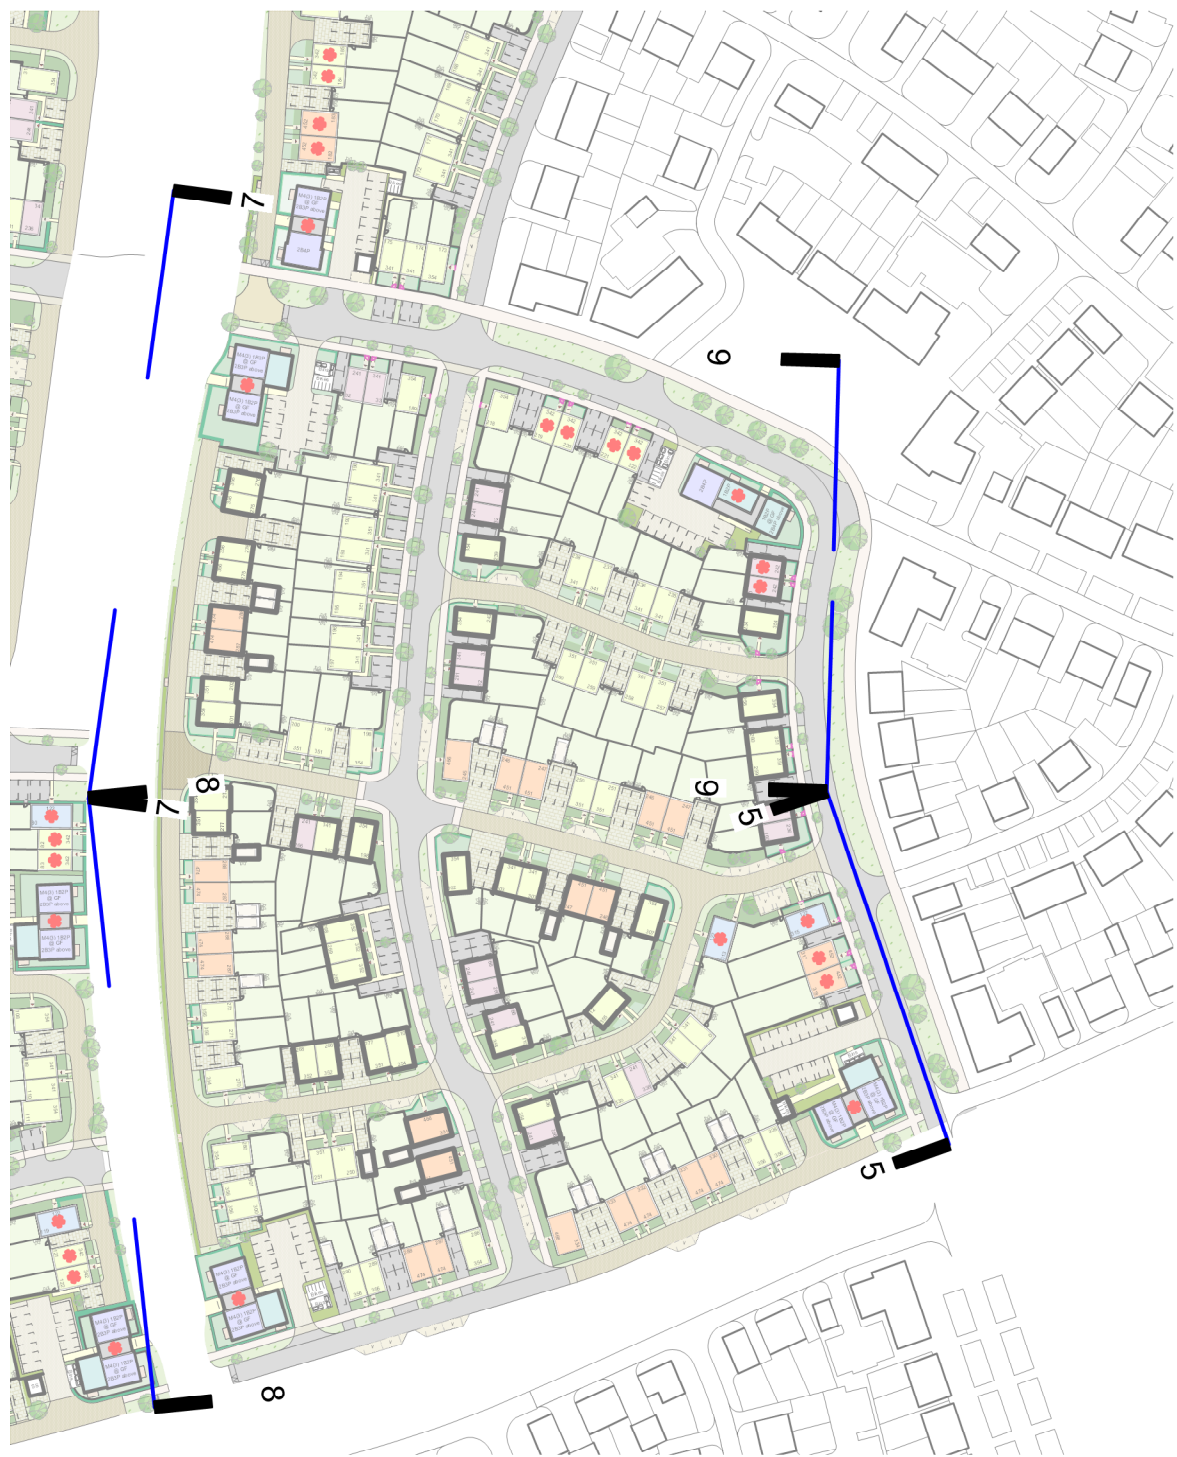

Plot 177 - 182

Plot 210 - 218

Plot 209

Plot 208

Plot 207

Plot 206

Plot 205

Plot 204

Plot 203

Plot 202

Plot 279

07 Street Elevation 6

Scale: 1:200



Plot 279

Plot 278

Plot 277

Plot 276

Plot 275

Plot 274

Plot 273

Plot 272

Plot 271

Plot 281

Plot 301

Plot 300

Plot 291 - 299

08 Street Elevation 7

Scale: 1:200

A 12/12/2024 Update following officer comments

d_O_B