



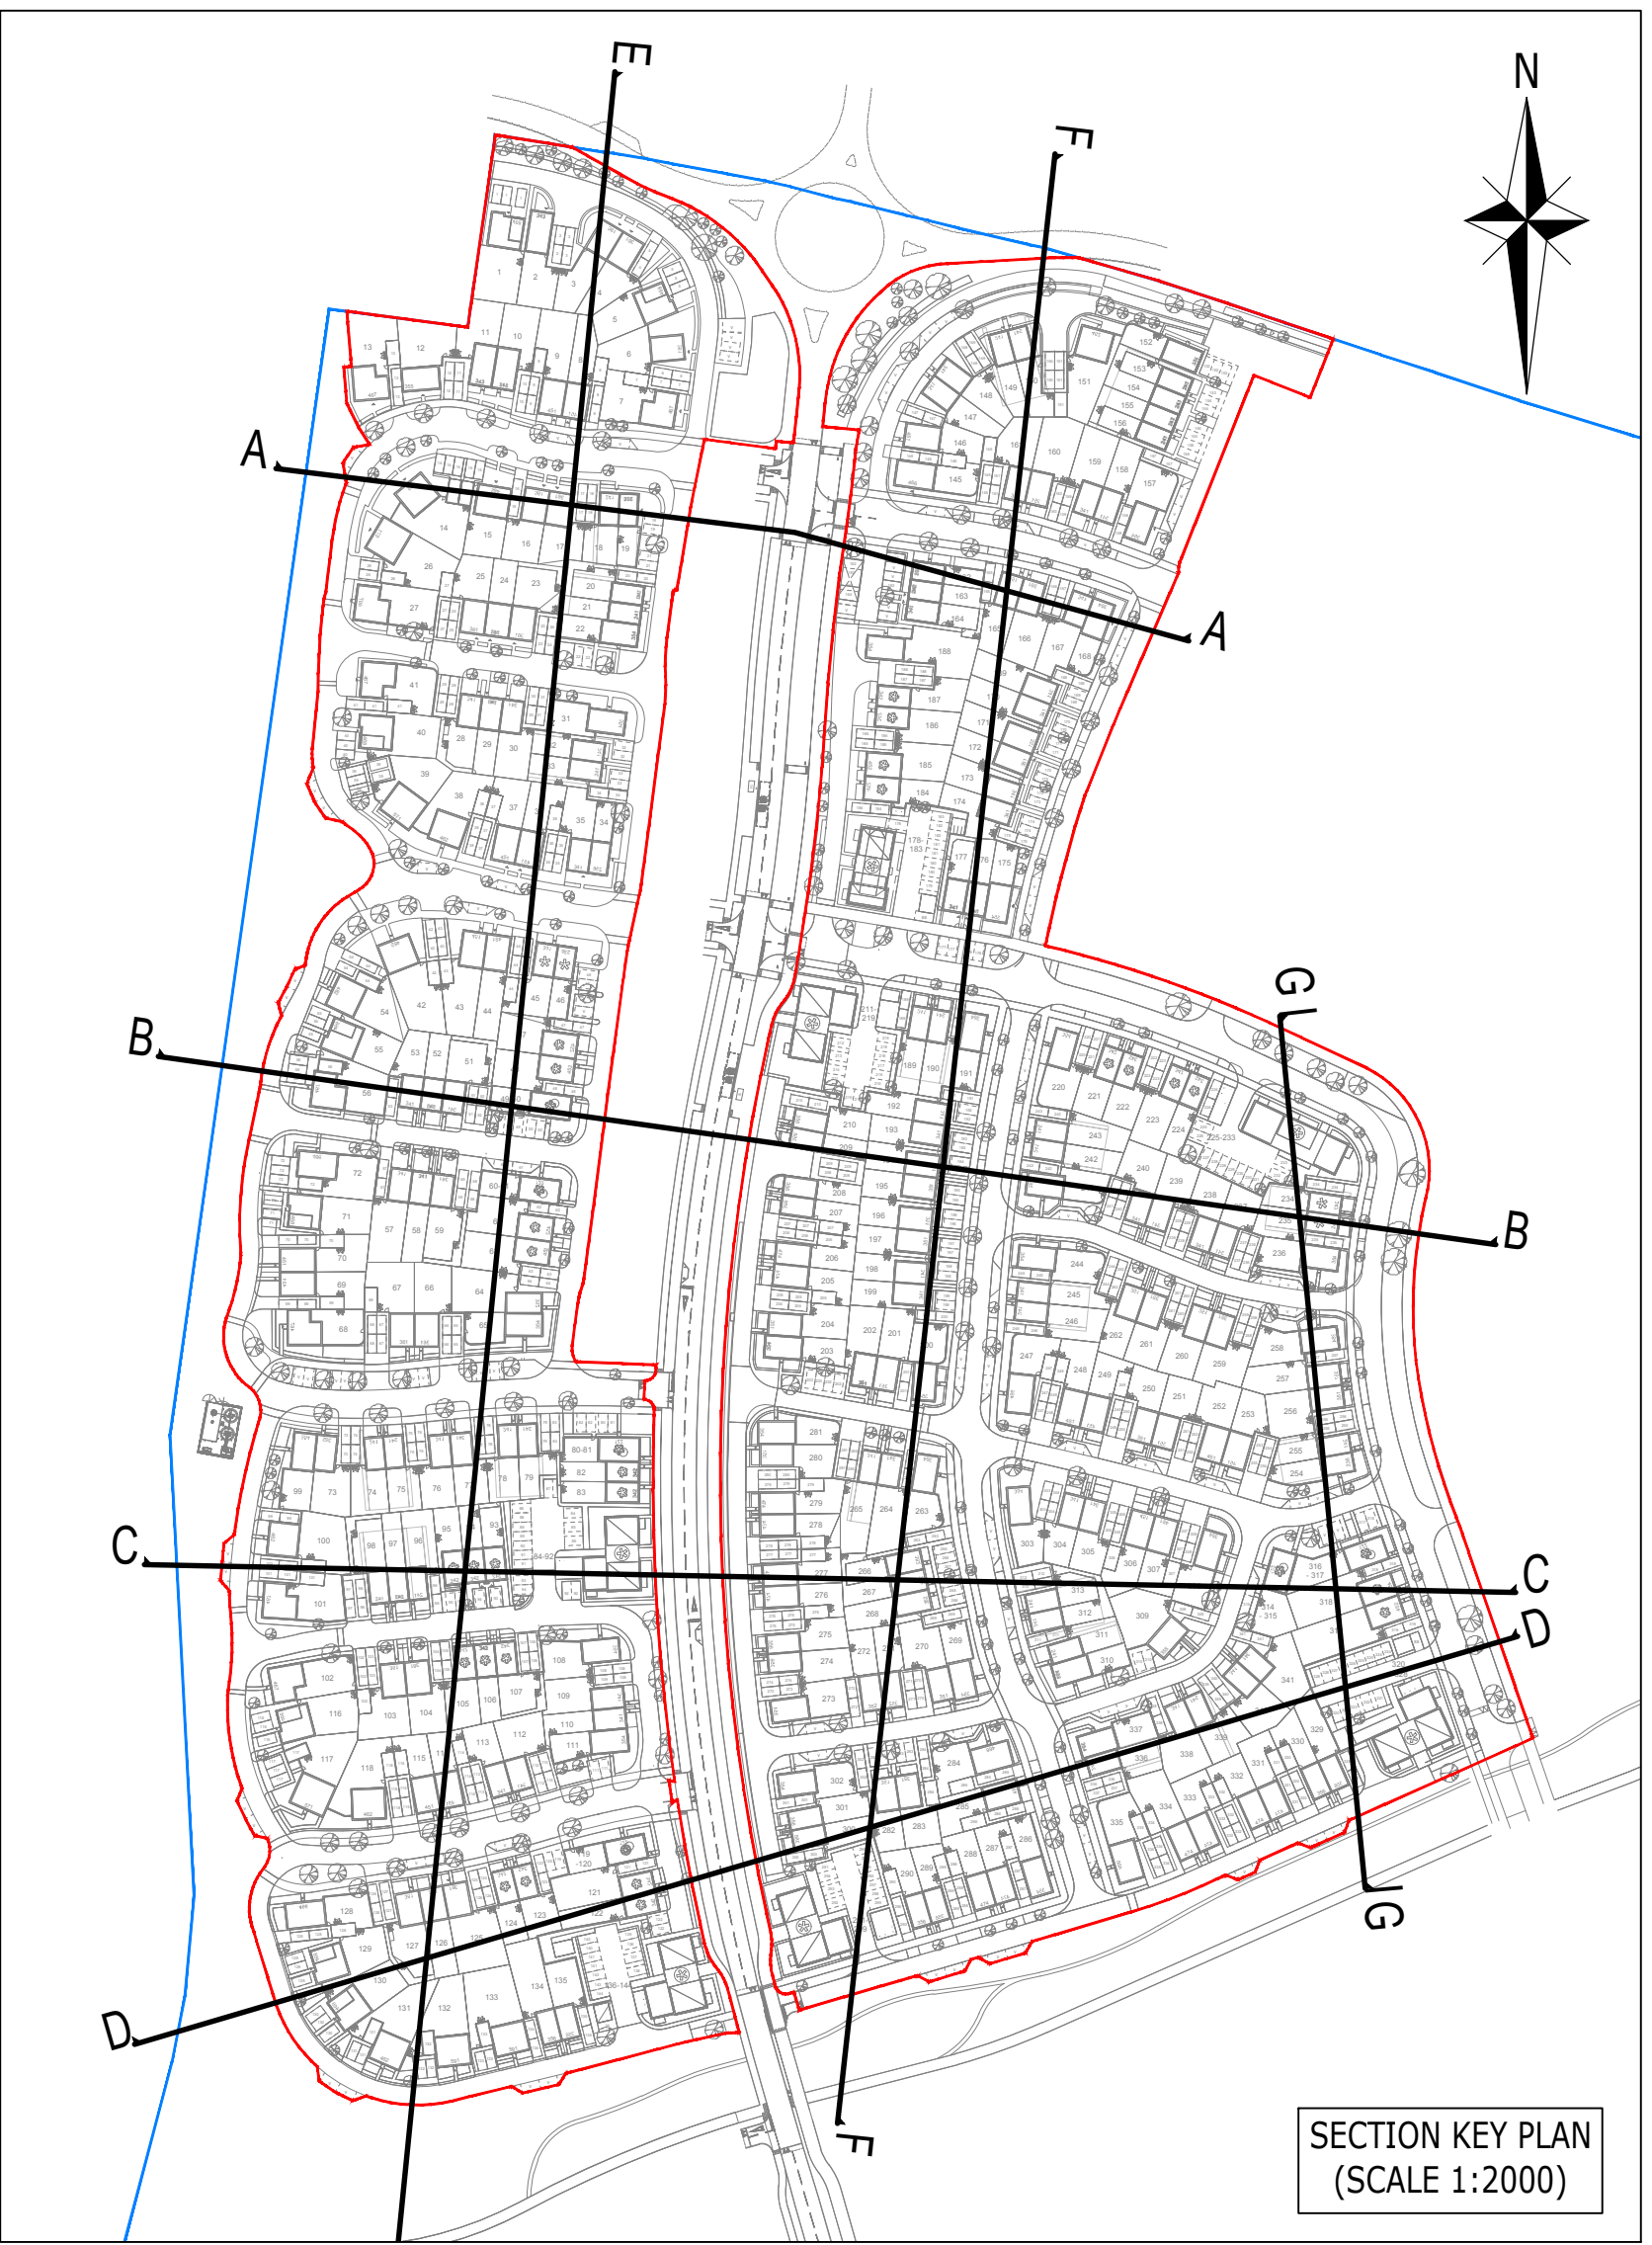

**NOTES:**

1. THIS DRAWING IS TO BE READ IN CONJUNCTION WITH THE RELEVANT SPECIFICATION, ENR, RISK ASSESSMENTS AND ALL OTHER RELATED DRAWINGS ISSUED BY THE ENGINEER.
2. DO NOT SCALE FROM THIS DRAWING. WORK FROM FIGURED DIMENSIONS ONLY.
3. ALL DIMENSIONS SHOWN ON THIS DRAWING ARE IN METRES UNLESS OTHERWISE STATED.
4. ALL DIMENSIONS, LEVELS AND SURVEY GRID CO-ORDINATES ARE TO BE CHECKED ON SITE AND THE ENGINEER NOTIFIED IMMEDIATELY OF ANY DISCREPANCIES PRIOR TO THE COMMENCEMENT OF THE WORKS.
5. NO DEVIATION FROM THE DETAILS SHOWN ON THIS DRAWING IS PERMITTED WITHOUT PRIOR PERMISSION FROM THE ENGINEER.
6. ANY WORKS OUTSIDE RED SITE BOUNDARY ARE FOR INFORMATION PURPOSES ONLY. UNLESS SPECIFICALLY NOTED, ALL WORKS OUTSIDE THE SITE BOUNDARY WILL BE UNDERTAKEN BY OTHERS UNDER A SEPARATE CONTRACT.

|                                                   |             |       |       |       |          |
|---------------------------------------------------|-------------|-------|-------|-------|----------|
| REVISED FOR LATEST SITE LAYOUT ASSOCIATED CHANGES |             | A3B   | A3B   | MNR   | 9/1/24   |
| • PRELIM ISSUE                                    |             | T00   | EF    | MR    | 09/06/24 |
| Rev                                               | Description | Drawn | Chk'd | App'd | Date     |

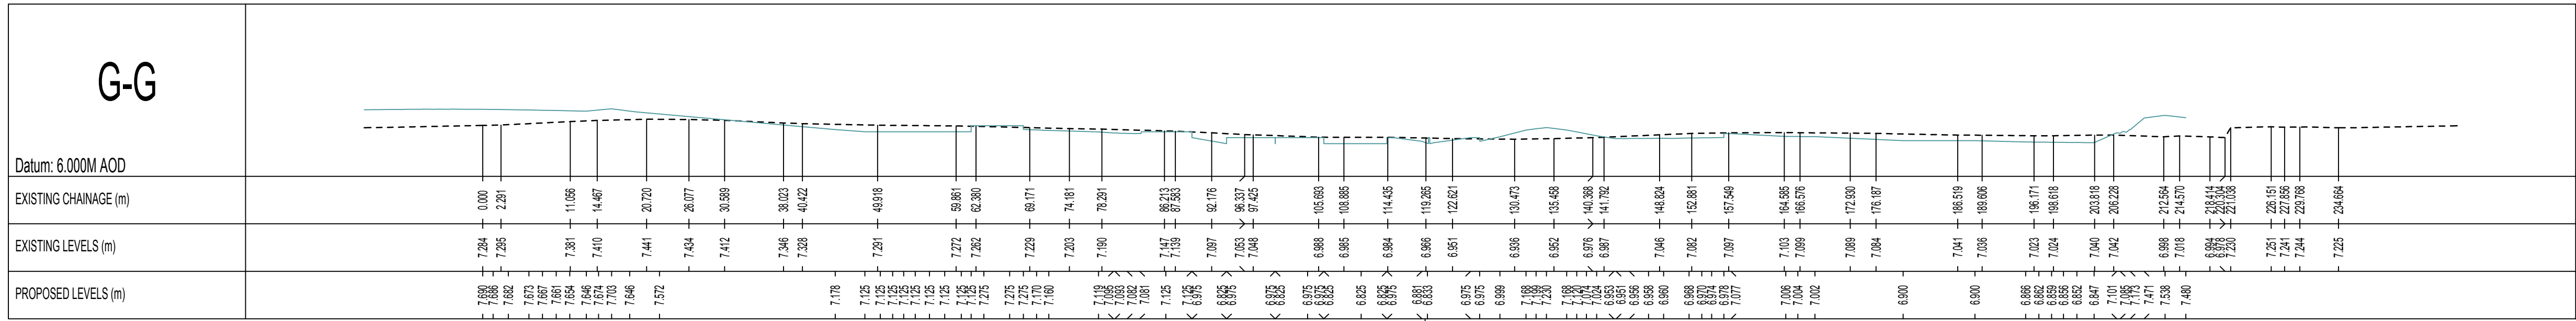

**ARDENT**

AN EMPLOYEE OWNED COMPANY

Third Floor  
The Hallmark Building  
50-56 Leadenhall Street  
London  
EC3M 5JZ

Tel: 020 7680 4088  
Web: www.ardent.co.uk  
E-mail: enquiries@ardent-cs.co.uk



**SSIP**  
Safe Site  
Induction  
Schemes



Client

## VISTRY SOUTH EAST

Project Title:

## THE LANDING, LAND AT FORD AIRFIELD, FORD

Drawing Title:

## RM1 - SITE SECTIONS (SHEET 2)

|          |            |             |
|----------|------------|-------------|
| Drawn by | Checked by | Approved by |
| TKH      | EF         | MR          |
| As Scale | Date       | Revision    |
| AS SHOWN |            | A           |

Drawing Number

## 2205771-D181