
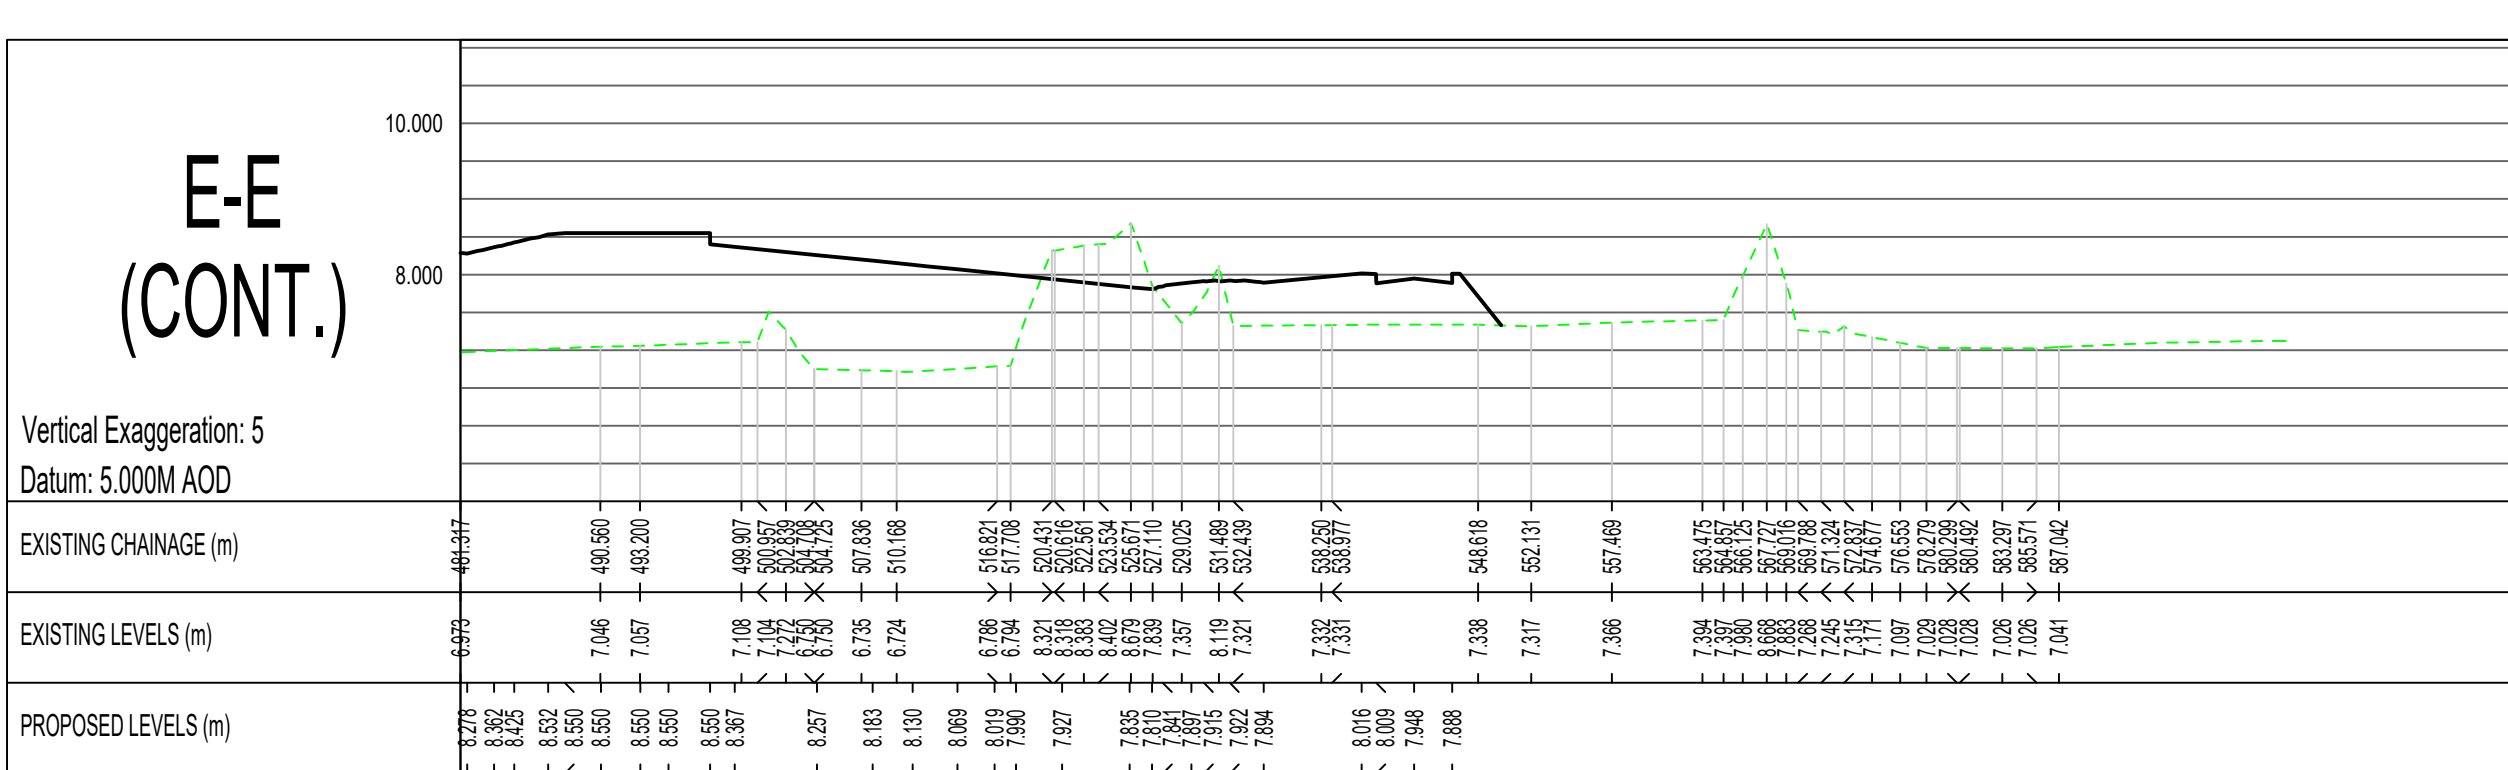
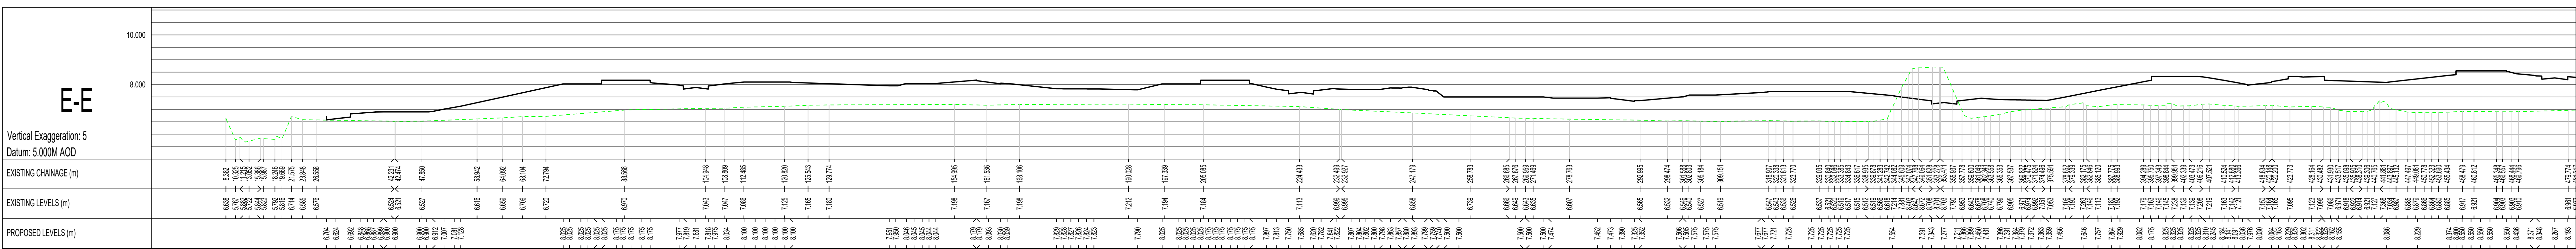
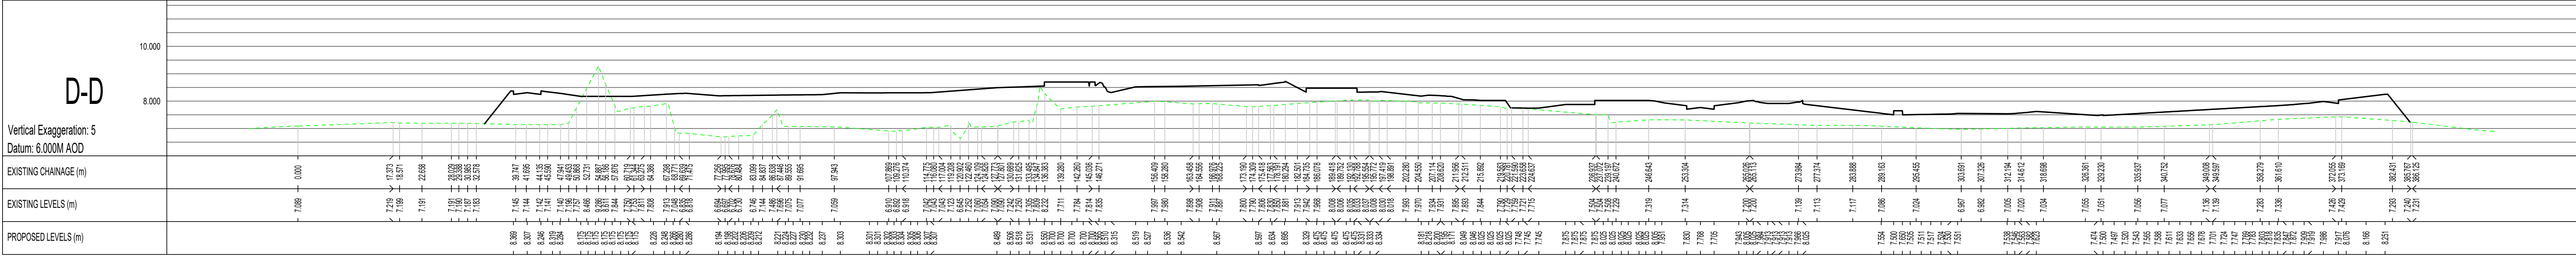
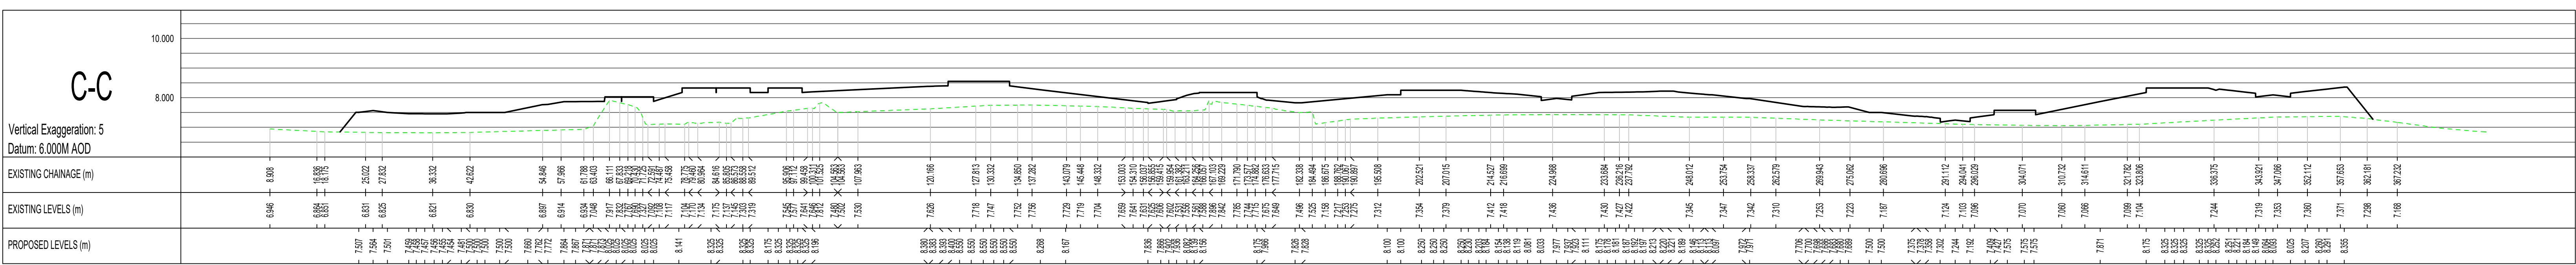
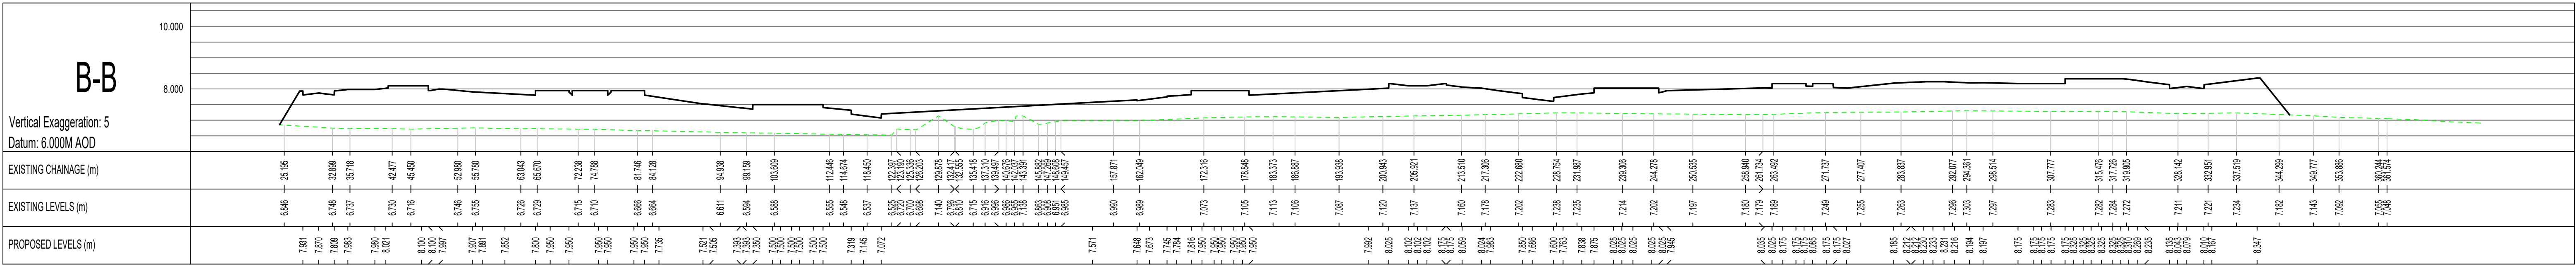



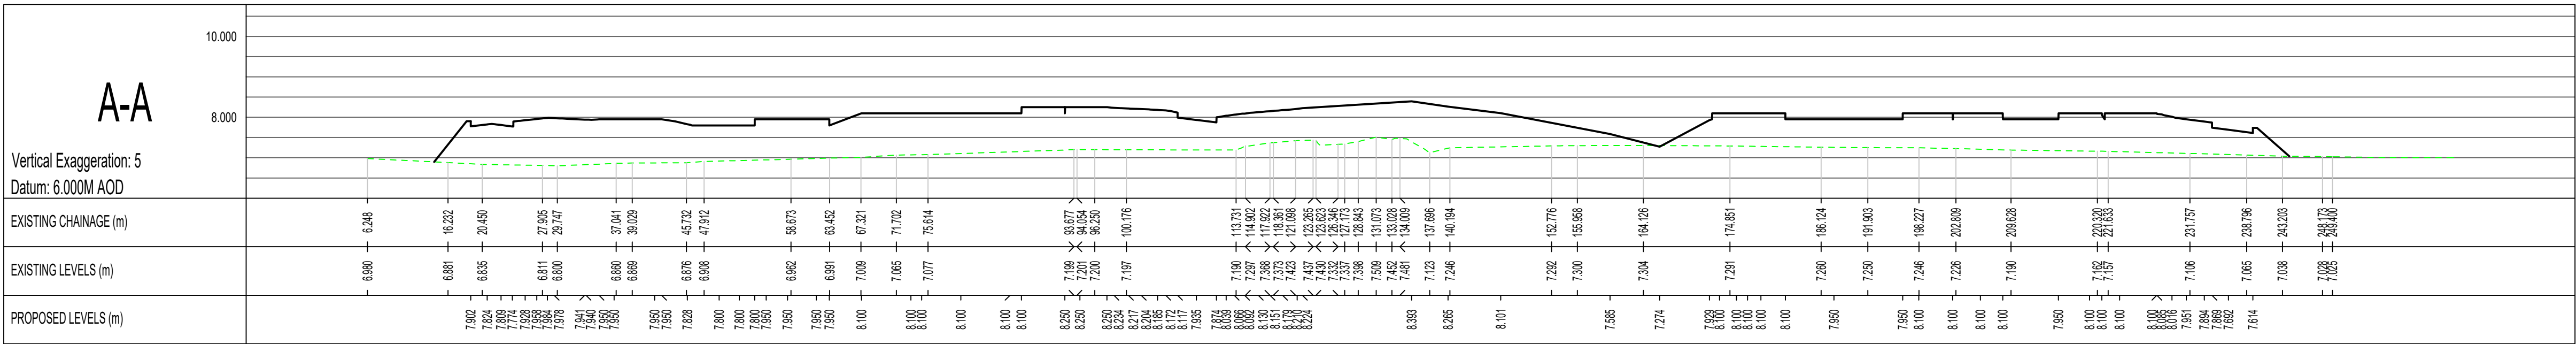


- NOTES:**
- THIS DRAWING IS TO BE READ IN CONJUNCTION WITH THE RELEVANT SPECIFICATION, INC. RISK ASSESSMENTS AND ALL OTHER RELATED DRAWINGS ISSUED BY THE ENGINEER.
 - DO NOT SCALE FROM THIS DRAWING. WORK FROM FIGURED DIMENSIONS ONLY.
 - ALL DIMENSIONS SHOWN ON THIS DRAWING ARE IN METRES UNLESS OTHERWISE STATED.
 - ALL DIMENSIONS, LEVELS AND SURVEY GRID CO-ORDINATES ARE TO BE CHECKED ON SITE AND THE ENGINEER NOTIFIED IMMEDIATELY OF ANY DISCREPANCIES PRIOR TO THE COMMENCEMENT OF THE WORKS.
 - NO DEVIATION FROM THE DETAILS SHOWN ON THIS DRAWING IS PERMITTED WITHOUT PRIOR PERMISSION FROM THE ENGINEER.
 - ANY WORKS OUTSIDE RED SITE BOUNDARY ARE FOR INFORMATION PURPOSES ONLY UNLESS SPECIFICALLY NOTED. ALL WORKS OUTSIDE THE SITE BOUNDARY WILL BE UNDERTAKEN BY OTHERS UNDER A SEPARATE CONTRACT.

KEY

— PROPOSED SURFACE LEVELS

- - - EXISTING SURFACE LEVELS

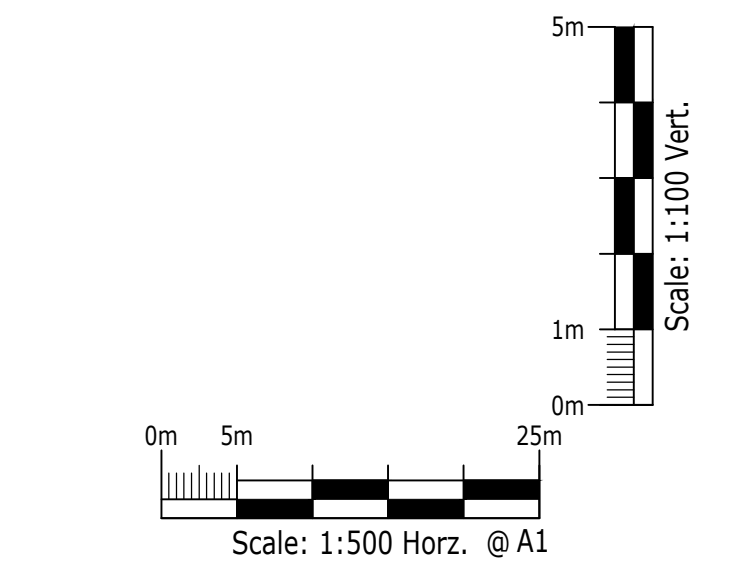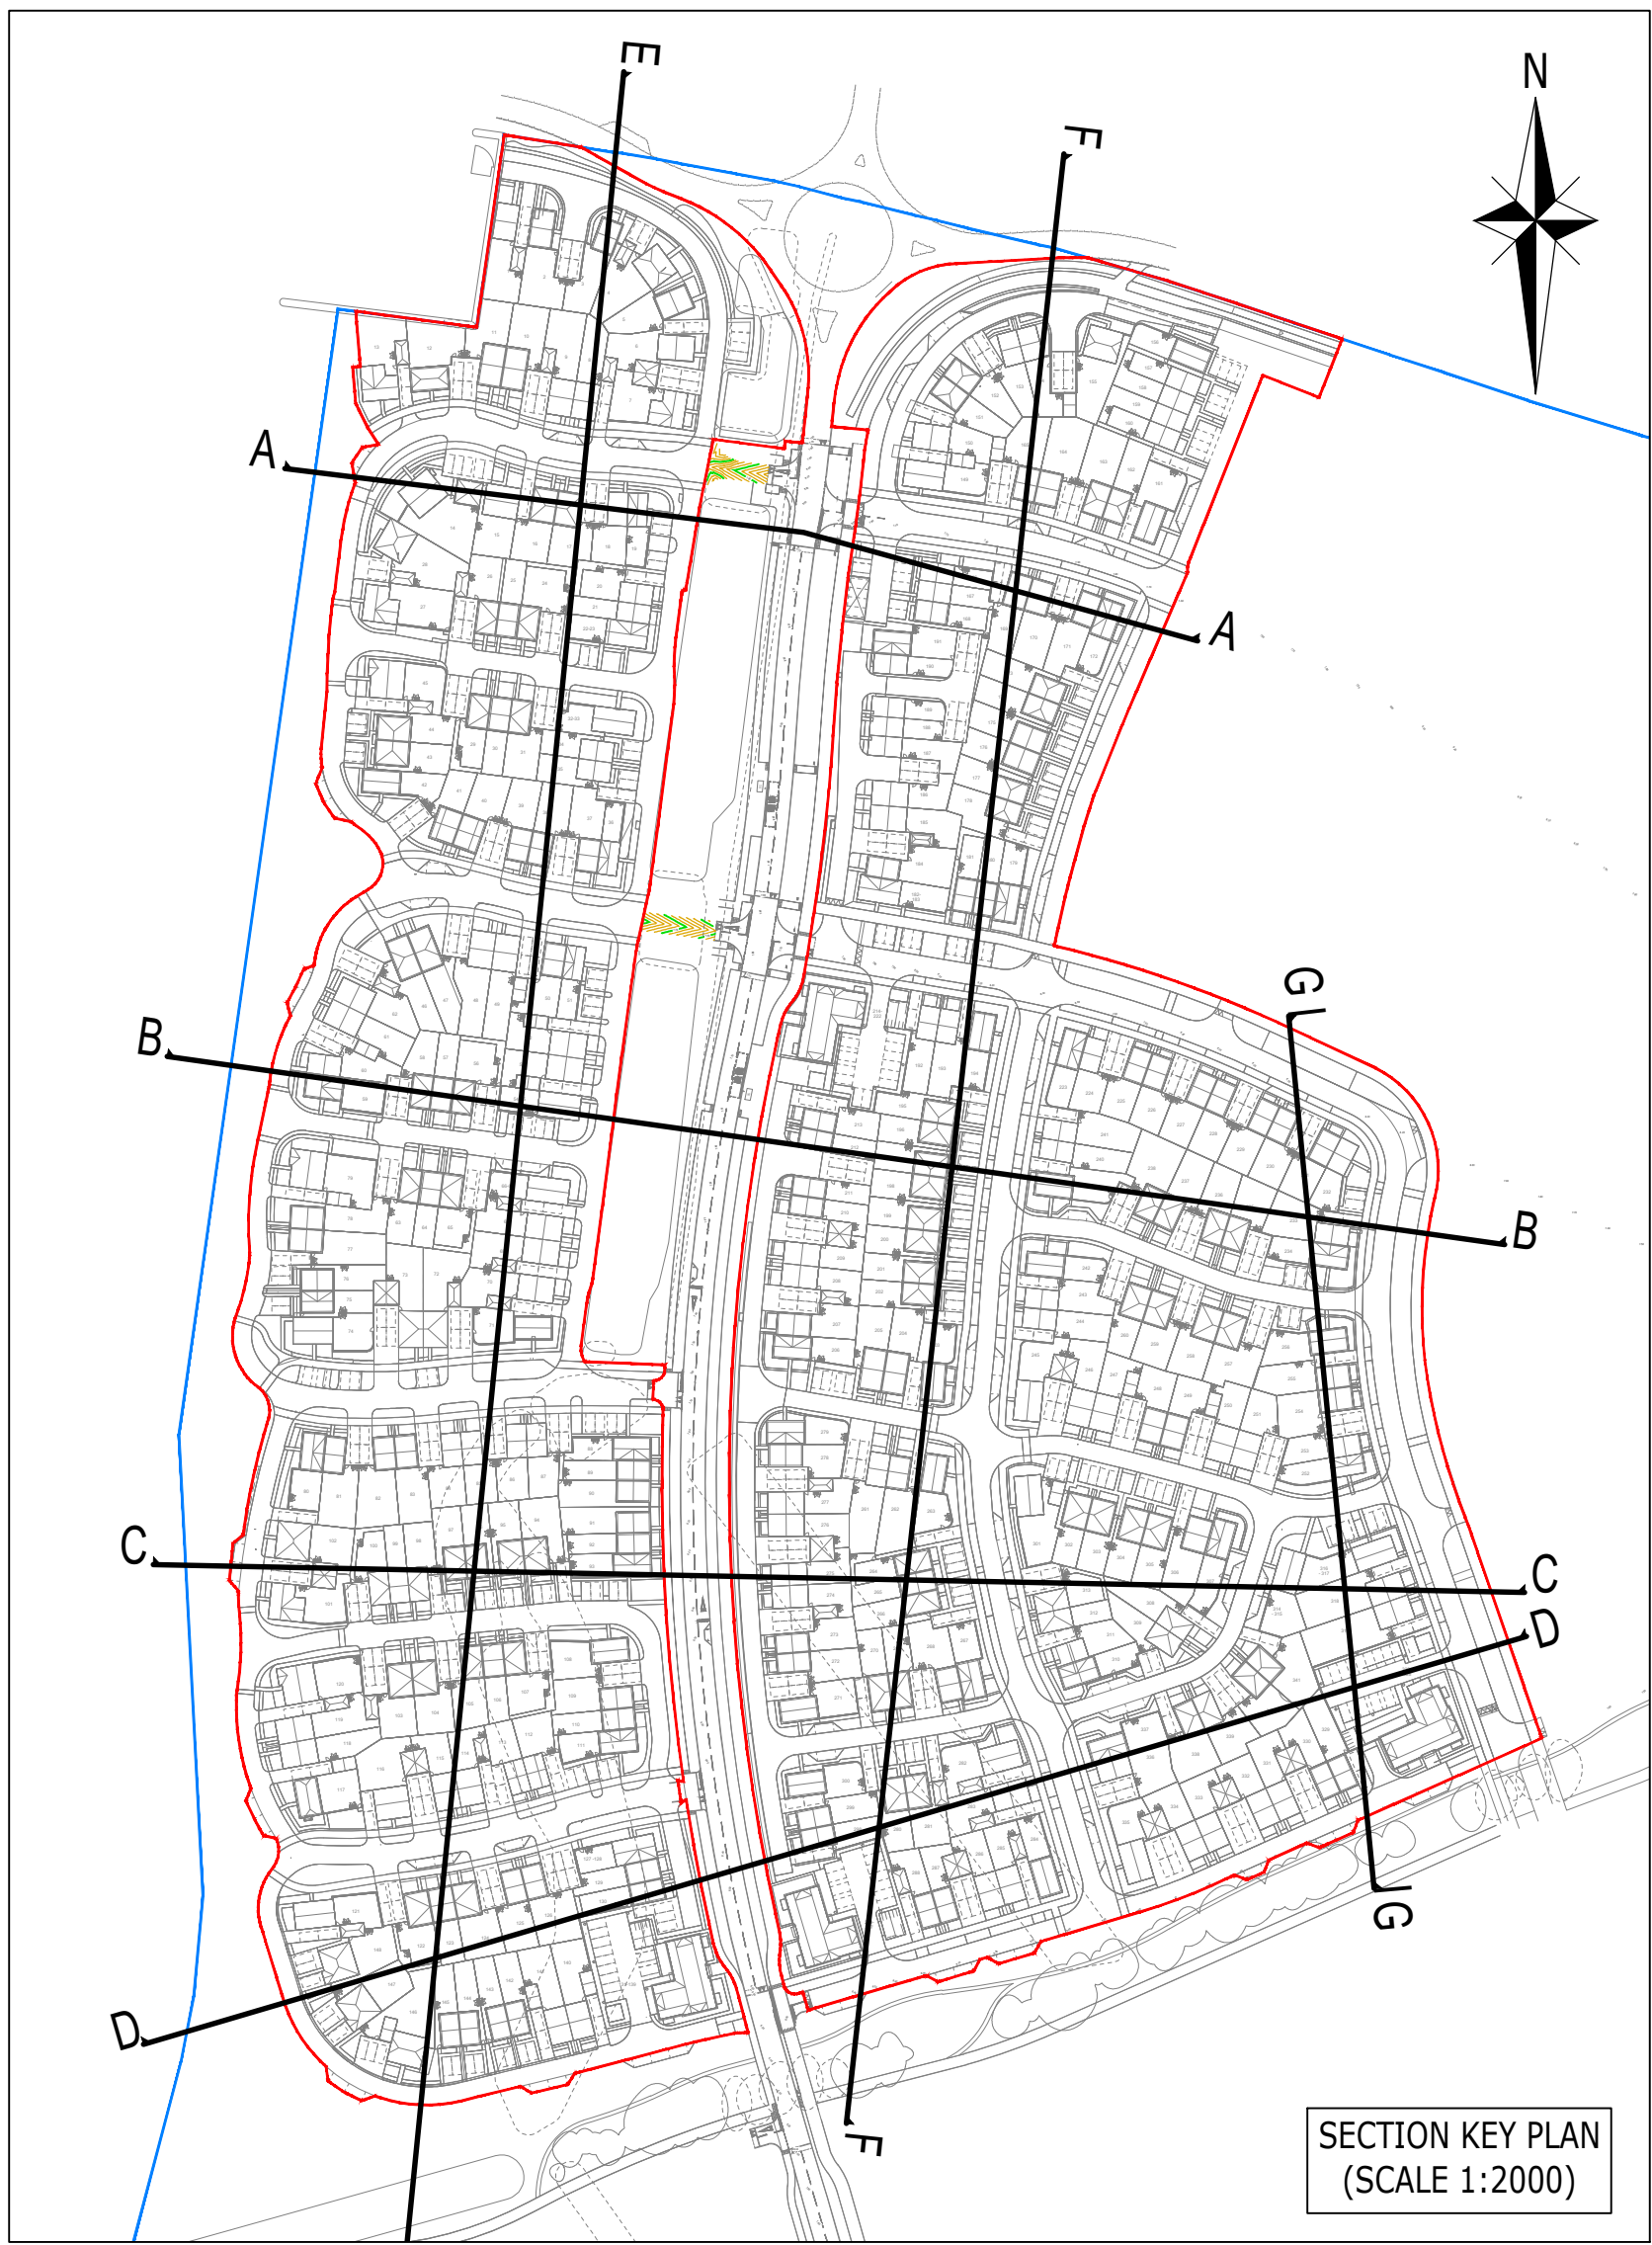

PRELIMINARY

FOR PLANNING

Rev	Description	Chn	Chk	App	Date
1	REVISED FOR LATEST SITE LAYOUT ASSOCIATED CHANGES	CC	CC	MHR	30.07.25
2	REVISED FOR LATEST SITE LAYOUT ASSOCIATED CHANGES	A3B	A3B	MHR	09.12.24
3	PRELIM ISSUE	TKH	EF	MR	06.08.24

ARDENT CONSULTING ENGINEERS
AN EMPLOYEE OWNED COMPANY

Third Floor
The Halkmark Building
52-56 Leadenhall Street
London
EC3M 5JE

Tel: 020 7680 4088
Web: www.ardent-ce.co.uk
E-mail: enquiries@ardent-ce.co.uk

SSIP

Client

VISTRY SOUTH EAST	
Project Title:	
THE LANDING, LAND AT FORD AIRFIELD, FORD	
Drawing Title:	
RM1 - SITE SECTIONS (SHEET 1)	
Drawn by TKH	Checked by EF
AD Scale	Date 09.08.24
Approved by MR	Revision B
Drawing Number 2205771-D180	