
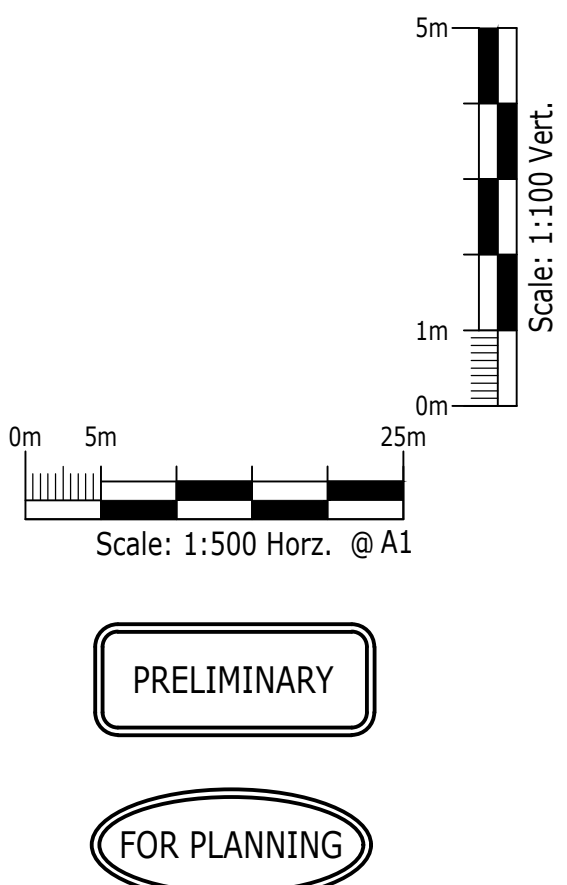


- NOTES:
- THIS DRAWING IS TO BE READ IN CONJUNCTION WITH THE RELEVANT SPECIFICATION, INC. RISK ASSESSMENTS AND ALL OTHER RELATED DRAWINGS ISSUED BY THE ENGINEER.
 - DO NOT SCALE FROM THIS DRAWING. WORK FROM FIGURED DIMENSIONS ONLY.
 - ALL DIMENSIONS SHOWN ON THIS DRAWING ARE IN METRES UNLESS OTHERWISE STATED.
 - ALL DIMENSIONS, LEVELS AND SURVEY GRID CO-ORDINATES ARE TO BE CHECKED ON SITE AND THE ENGINEER NOTIFIED IMMEDIATELY OF ANY DISCREPANCIES PRIOR TO THE COMMENCEMENT OF THE WORKS.
 - NO DEVIATION FROM THE DETAILS SHOWN ON THIS DRAWING IS PERMITTED WITHOUT PRIOR PERMISSION FROM THE ENGINEER.
 - ANY WORKS OUTSIDE RED SITE BOUNDARY ARE FOR INFORMATION PURPOSES ONLY. UNLESS SPECIFICALLY NOTED, ALL WORKS OUTSIDE THE SITE BOUNDARY WILL BE UNDERTAKEN BY OTHERS UNDER A SEPARATE CONTRACT.

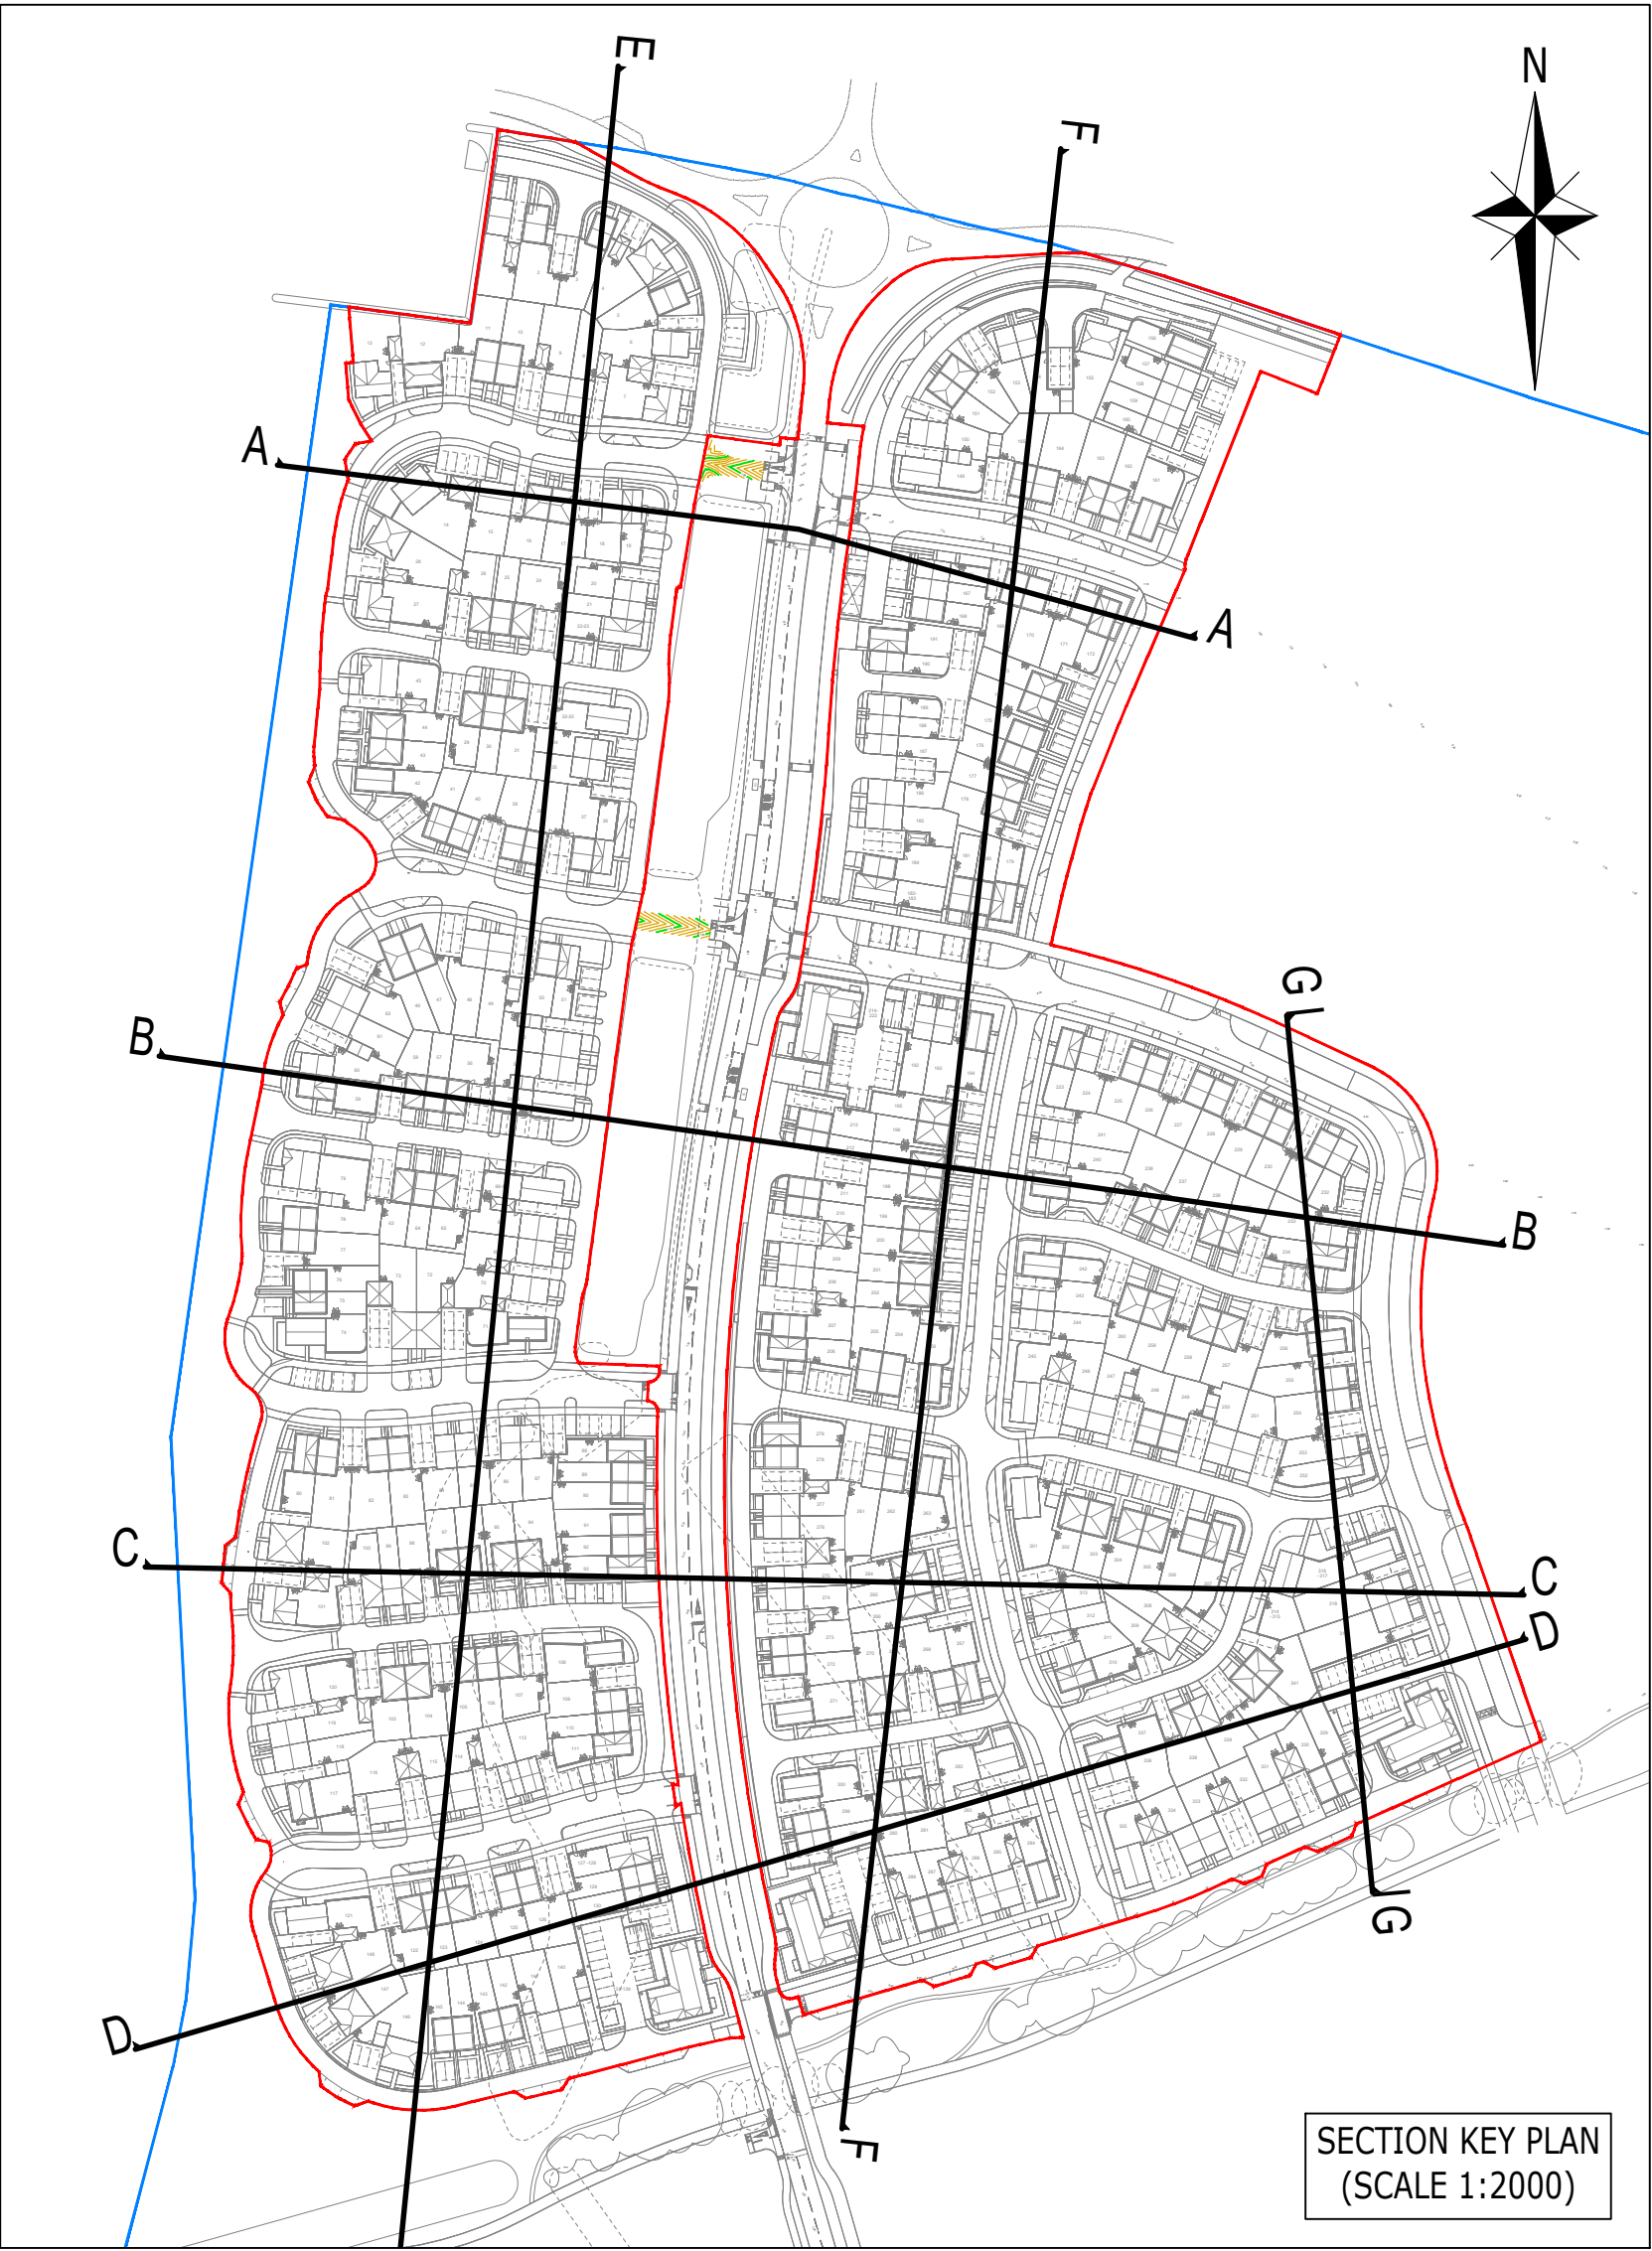

PRELIMINARY

FOR PLANNING

REVISED FOR LATEST SITE LAYOUT ASSOCIATED CHANGES		CC	CC	MNR	30.07.25
REVISED FOR LATEST SITE LAYOUT ASSOCIATED CHANGES		A3B	A3B	MNR	19.12.24
- PRELIM ISSUE		TKH	EF	MR	09.08.24
Rev	Description	Drawn	Checked	Appr	Date

ARDENT

CONSULTING
ENGINEERS

AN EMPLOYEE OWNED COMPANY

worksafe
consultant

www.ardent.co.uk

SSIP

www.ssipt.co.uk

ASSURED
CREDIT
RATING

UK
ACCREDITED

Third Floor
The Halmark Building
52-56 Leadenhall Street
London
EC3M 5JF
Tel: 020 7680 4088
Web: www.ardent-ce.co.uk
E-mail: enquiries@ardent-ce.co.uk

Client:

VISTRY SOUTH EAST

Project Title:

THE LANDING, LAND AT FORD AIRFIELD, FORD

Drawing Title:

RM1 - SITE SECTIONS
(SHEET 2)

Drawn by TKH

Checked by EF

Approved by MR

AS SHOWN

Date 09.08.24

Revision B

Drawing Number:

2205771-D181