

6.5m

PROPOSED MAINTENANCE PARKING BAY
STREET LIGHTING FEEDER PILLAR

Fir Tree Cottages

Wicks Cottages

Wicks Cottages


6.3m

Path (um)

- NOTES:
- THIS DRAWING IS TO BE READ IN CONJUNCTION WITH THE RELEVANT SPECIFICATION, INC. RISK ASSESSMENTS AND ALL OTHER RELATED DRAWINGS ISSUED BY THE ENGINEER.
 - DO NOT SCALE FROM THIS DRAWING. WORK FROM FIGURED DIMENSIONS ONLY.
 - ALL DIMENSIONS SHOWN ON THIS DRAWING ARE IN METRES UNLESS OTHERWISE STATED.
 - ALL DIMENSIONS, LEVELS AND SURVEY GRID CO-ORDINATES ARE TO BE CHECKED ON SITE AND THE ENGINEER NOTIFIED IMMEDIATELY OF ANY DISCREPANCIES PRIOR TO THE COMMENCEMENT OF THE WORKS.
 - NO DEVIATION FROM THE DETAILS SHOWN ON THIS DRAWING IS PERMITTED WITHOUT PRIOR PERMISSION FROM THE ENGINEER.
 - ANY WORKS OUTSIDE RED SITE BOUNDARY ARE FOR INFORMATION PURPOSES ONLY. UNLESS SPECIFICALLY NOTED, ALL WORKS OUTSIDE THE SITE BOUNDARY WILL BE UNDERTAKEN BY OTHERS UNDER A SEPARATE CONTRACT.

KEY

- LAND OWNERSHIP BOUNDARY
- PLANNING APPLICATION BOUNDARY
- PROPOSED MAJOR HIGHWAY CONTOUR (80mm INTERVALS)
- PROPOSED MINOR HIGHWAY CONTOUR (20mm INTERVALS)
- FINISHED FLOOR/GARAGE SLAB LEVELS
- PROPOSED ROAD/GRADIENT
- PROPOSED OFF-SITE MAJOR HIGHWAY CONTOUR (100mm INTERVALS)
- PROPOSED OFF-SITE MINOR HIGHWAY CONTOUR (25mm INTERVALS)

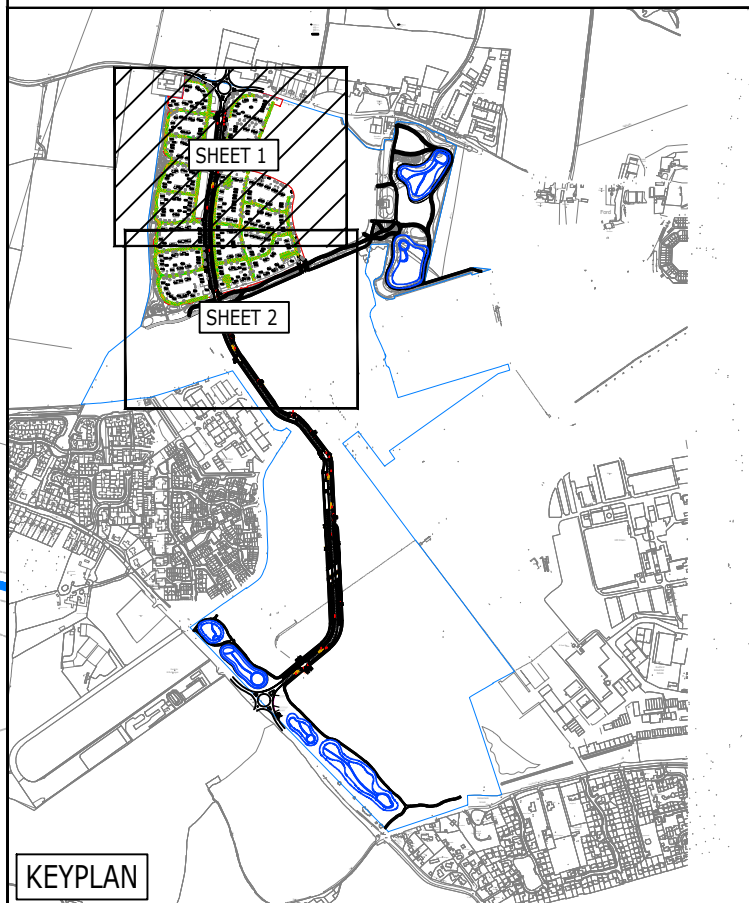

KEYPLAN

0m 5m 25m
Scale: 1:500 @ A0

PRELIMINARY

FOR PLANNING

F	SITE LEVELS & CONTOURS UPDATED	HP	CC	MNR	25.07.25
E	SITE LEVELS & CONTOURS UPDATED	HP	CC	MNR	14.07.25
D	SITE LEVELS & CONTOURS UPDATED	HP	IK	MNR	07.05.25
C	SITE LAYOUT & CONTOURS UPDATED	HP	CC	MNR	27.12.24
B	FILES ADDED	TKH	AR	MR	29.08.24
A	UPDATED TO LATEST LAYOUT	TKH	EF	MR	10.08.24
-	PRELIMINARY ISSUE	TKH	EF	MR	09.08.2024

Rev Description Dwn Chk App Date

ARDENT CONSULTING ENGINEERS
AN EMPLOYEE OWNED COMPANY

Third Floor
The Halmark Building
32-36 Leadenhall Street
London
EC3M 5UE

Tel: 020 7680 4088
Web: www.ardent-ce.co.uk
E-mail: enquiries@ardent-ce.co.uk

SSIP

VISTRY SOUTH EAST

Project Title:

THE LANDING, LAND AT
FORD AIRFIELD, FORD

Drawing Title:
RM1 - LEVELS STRATEGY
(SHEET 1)

Drawn by TKH Checked by EF Approved by MR

AO Scale 1:500 Date AUGUST 2024 Revision F

Drawing Number
2205771-D160