

PHASE 4, THE LANDINGS, FORD WEST SUSSEX
PROPOSED GARDEN DEPTHS & AREAS PLAN



KEY

GARDEN DEPTHS AND AREAS

Site Boundary

Private Garden Areas

Communal Garden Areas

xxx

Compliant Garden Depth

xxx

Incompliant Garden Depth

xxx

Compliant Rear to Flank Distance

xxx

Incompliant Rear to Flank Distance

YOUT

Project:
PHASE 4, THE LANDINGS
FORD, WEST SUSSEX

Client:
VISTRY SOUTH EAST

Drawing no:
PHASE 4
PROPOSED GARDEN DEPTHS & AREAS PLAN - C


Drawing no:
22.1706.2042

Rev:
C

Scale@A0: 1:500 Date: AUG 24 Drawn: CLP Checked: CH

© Finc Architects Ltd
61-63 New London Road | Chesham | Bucks | HP8 4ND
T: +44 (0)1494 83989
W: www.fincharchitects.com
E: enquiry@fincharchitects.com

DISCLAIMER:
© Finc Architects Limited holds the copyright to all the information contained within this document and their written consent must be obtained before copying or using the data other than for the purpose it was originally supplied.
All dimensions and measurements to be checked on site.
Do not scale from this drawing. This drawing is to be printed in colour.

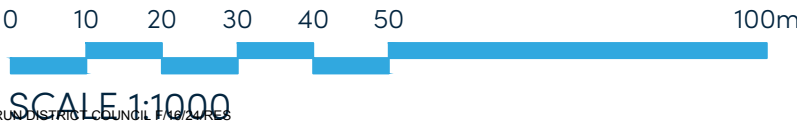

SCALE 1:1000

PLANNING