




KEY	
No. of Storeys	
	M4(1)
	M4(1) Upper Floors
	M4(2) Ground Floor
	M4(1) Upper Floors
	M4(3) Ground Floor
	M4(2)
	M4(3)
	M4(1) Travel Line Less Than 40m
	M4(2) Travel Line Less Than 30m
	M4(3) Travel Line Less Than 20m
	Incompliant Travel Distances

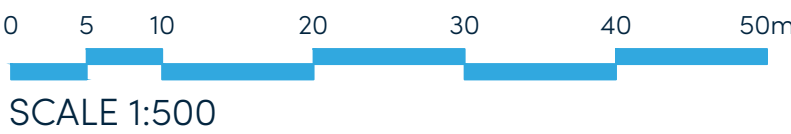

0	16/12/24	Layout updated to suit the new Layout Rev U	YC
C	16/08/24	Part M Travel Distances To Parking Adjusted	CLP
B	12/08/24	M4-2 units adjusted to suit the parking layout	YC
A	12/08/24	Layout updated to suit the new redline	YC
Rev	Date	Amendment	Initials

Project:
PHASE 4, THE LANDINGS
FORD, WEST SUSSEX

Client:
VISTRY, SOUTH EAST

Drawing:
PHASE 4
PROPOSED PART M COMPLIANCE PLAN - B

Drawing no: 22.1706.2201 Rev: D

Scale: 1:500 Date: AUG 24 Drawn: CLP Checked: CH

FINC Architects Ltd
61-63 New London Road | Chesham | Bucks | MK45 2ND
T: +44 (0)1494 933888
E: info@fincarchitects.com
W: www.fincarchitects.com

Disclaimer: © FINC Architects Limited holds the copyright to all the information contained within this document and that without consent may be obtained before copying or using the data other than for the purpose it was originally supplied.
All dimensions and measurements to be checked on site.
Do not scale from this drawing. This drawing to be printed in colour.

PLANNING