



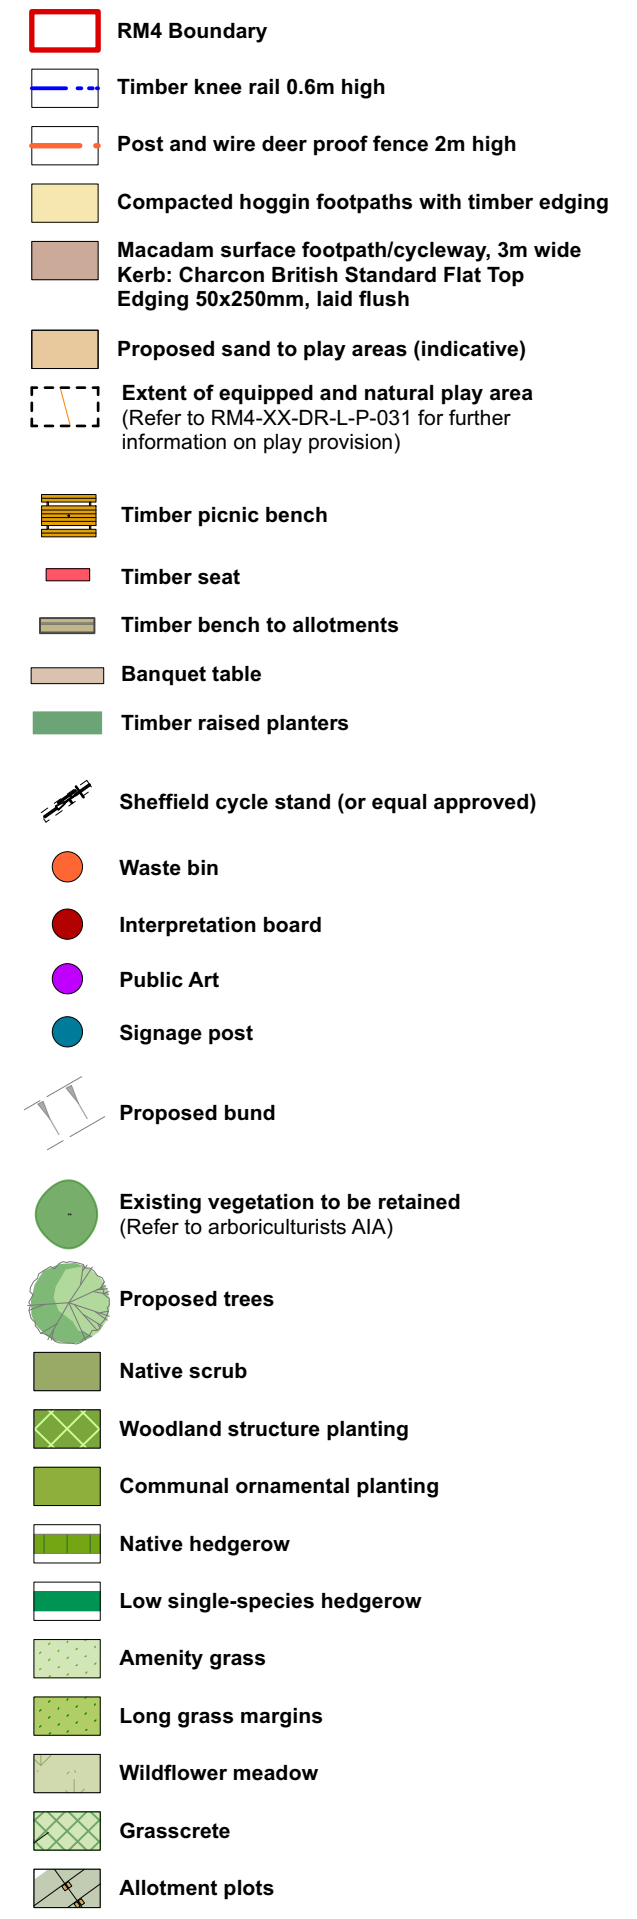

Notes/Revisions

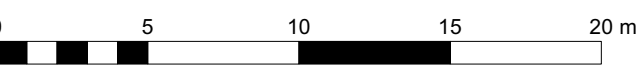

Ford Airfield
Vistry



POS Runway Park 2 of 4
RM4

Status: For Planning		Drawn by: DL	Checked by: TF
Project Number: 180641	Scale @ A1: 1:250	Date: 08/2024	
Drawing Number: TOR-RM4-XX-DR-L-P-023			Revision: B

© Crown Copyright and database rights 2024 OS Licence no. AC0000849896

© tor&co 2024 Do not scale from this drawing

tor
&co

Everdene House
Deansleigh Road
Bournemouth BH7 7DU
020 3664 6755
enquiries@torandco.com
www.torandco.com