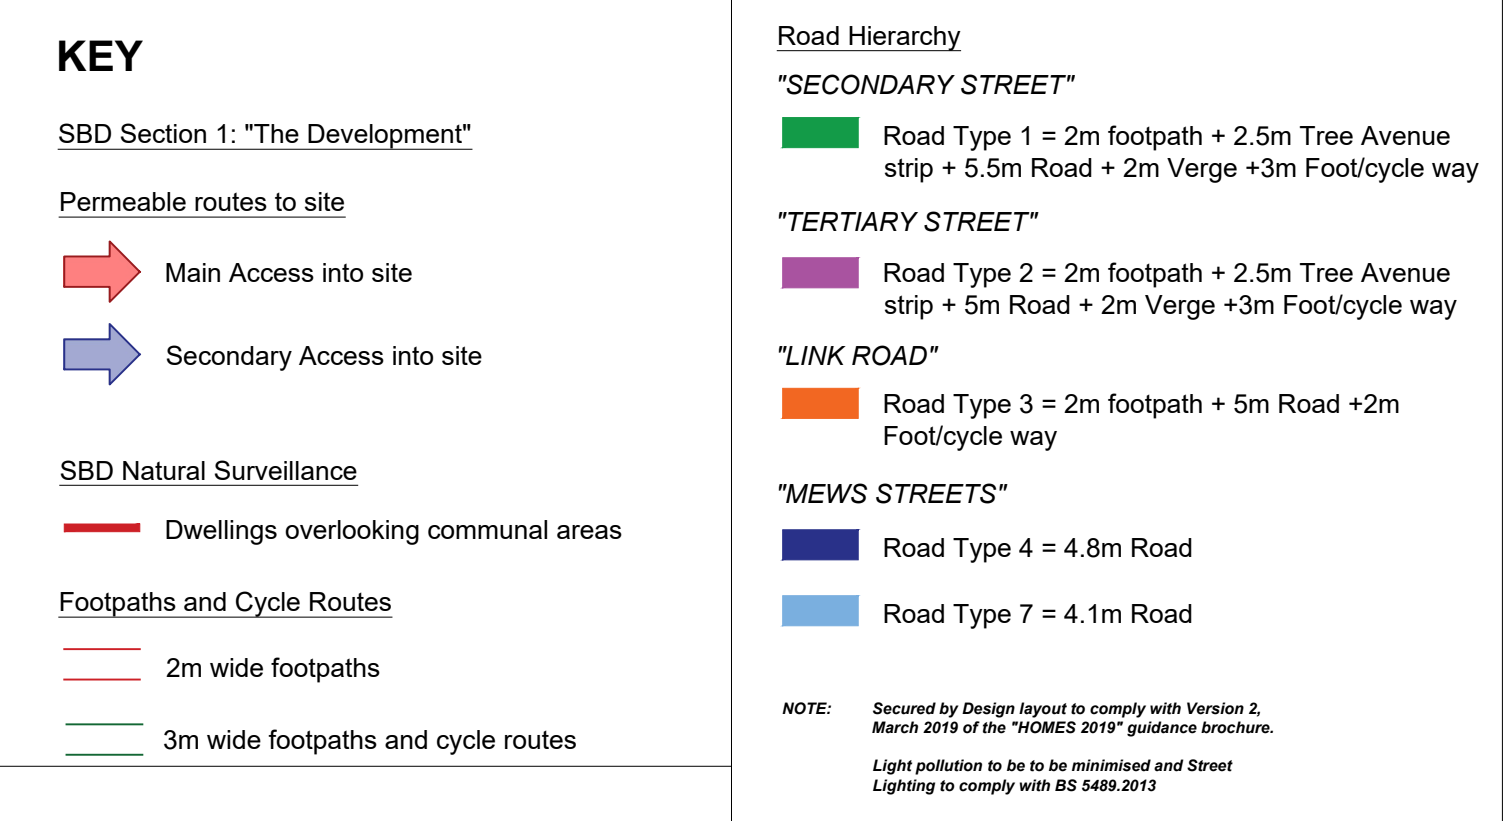


Project:
PHASE 4, THE LANDINGS
FORD, WEST SUSSEX

Client:
VISTRY, SOUTH EAST

Drawing:
PHASE 4
PROPOSED ROAD HIERARCHY & SBD PLAN - B

Drawing no: 22.1706.2101 Rev: C