






FRONT ELEVATION

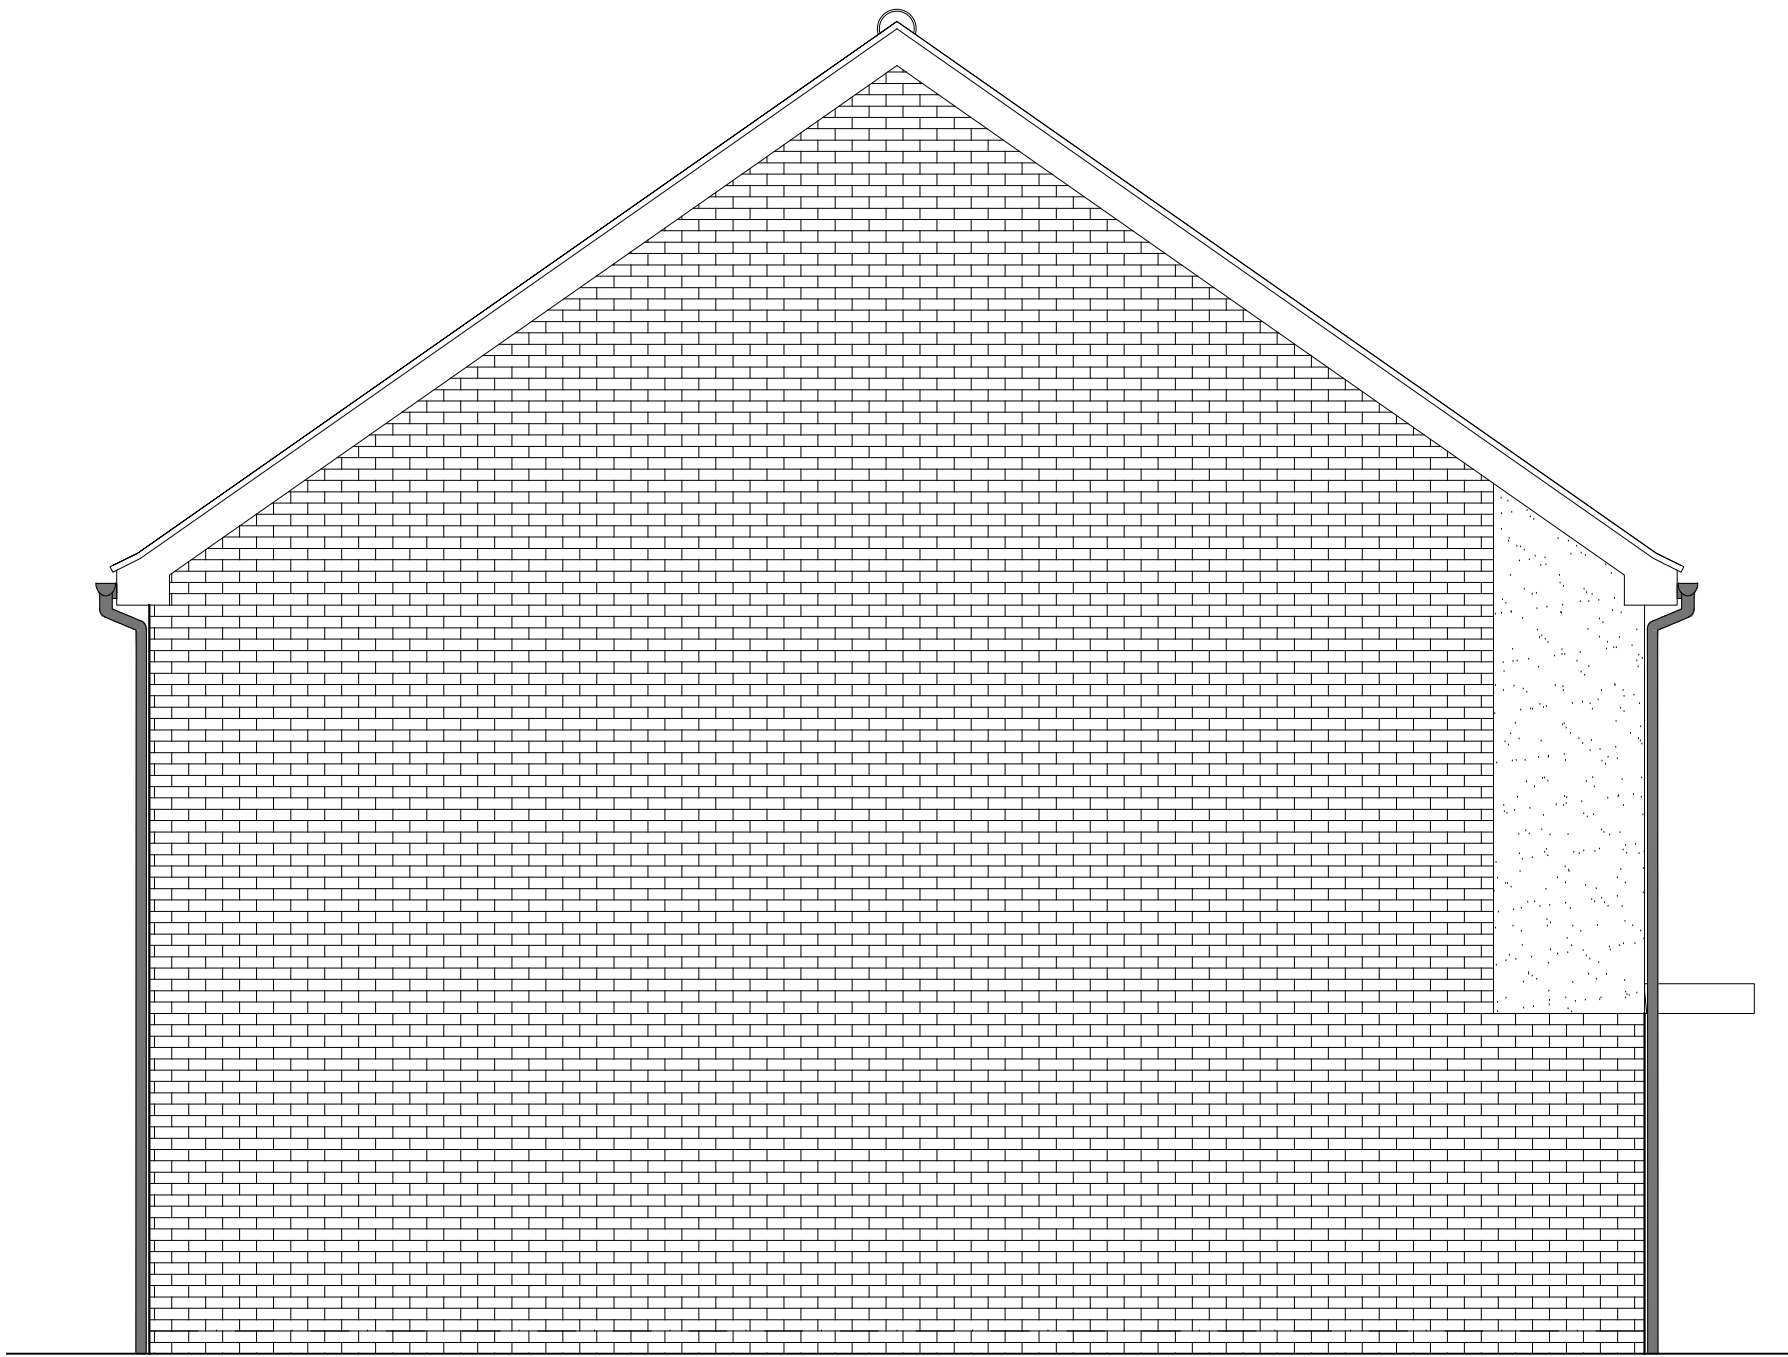


SIDE ELEVATION

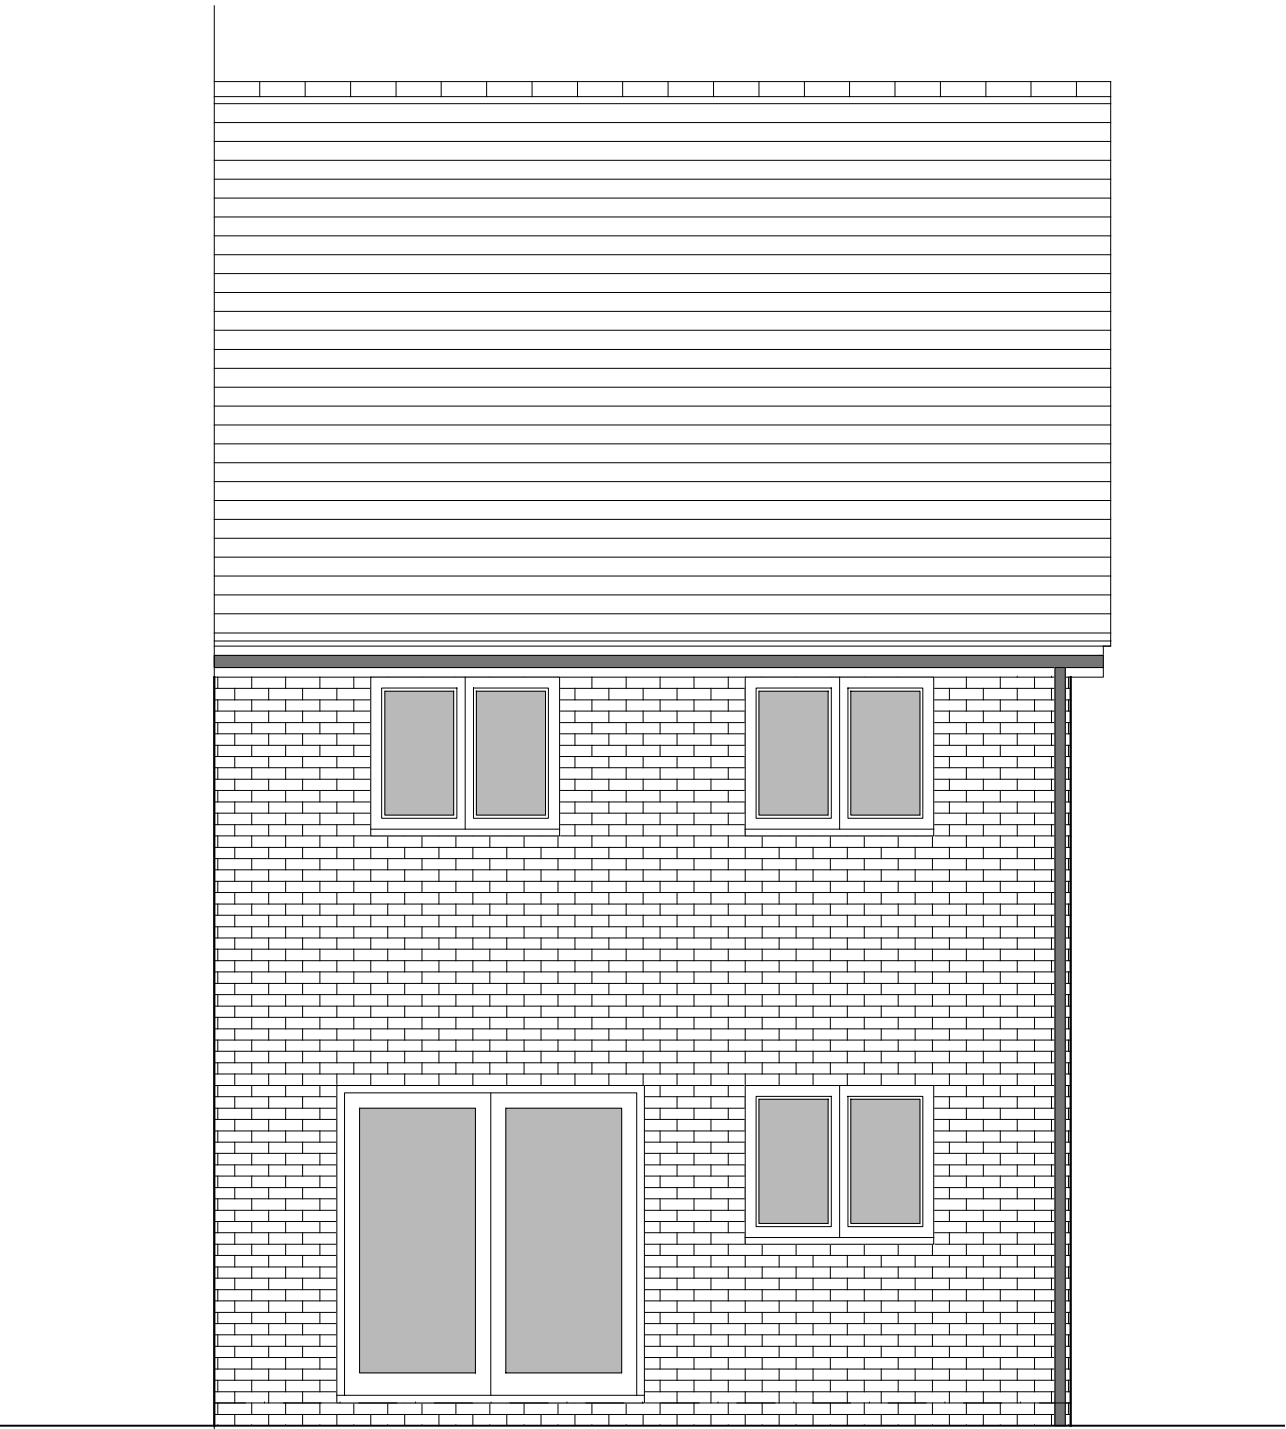


REAR ELEVATION

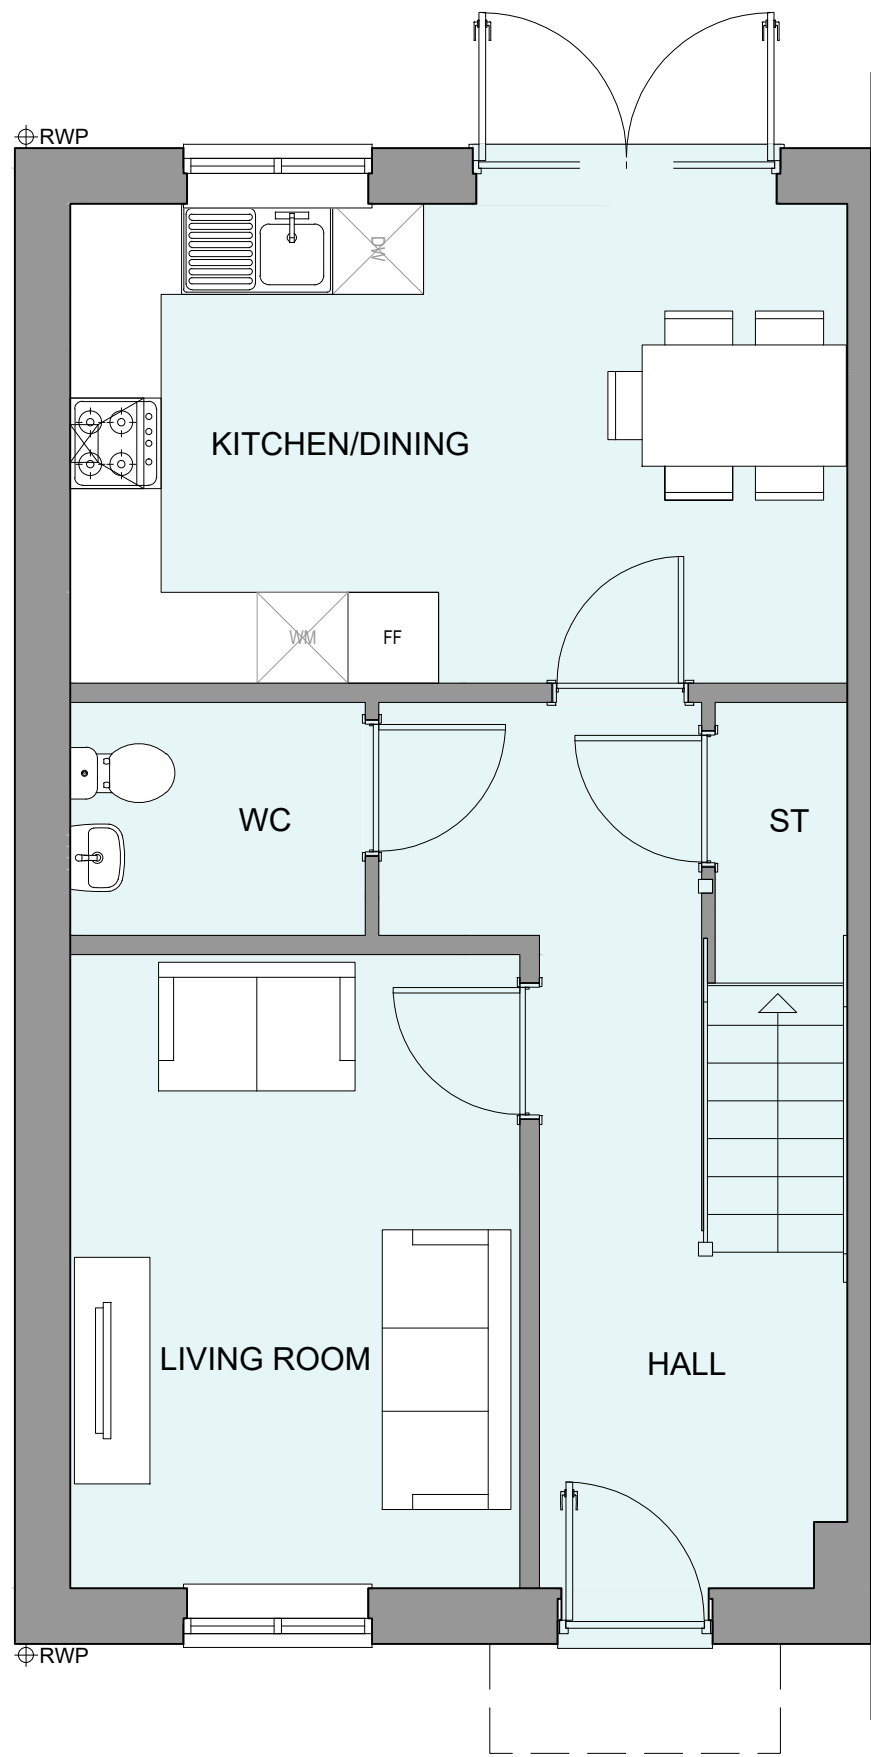

GROUND FLOOR PLAN

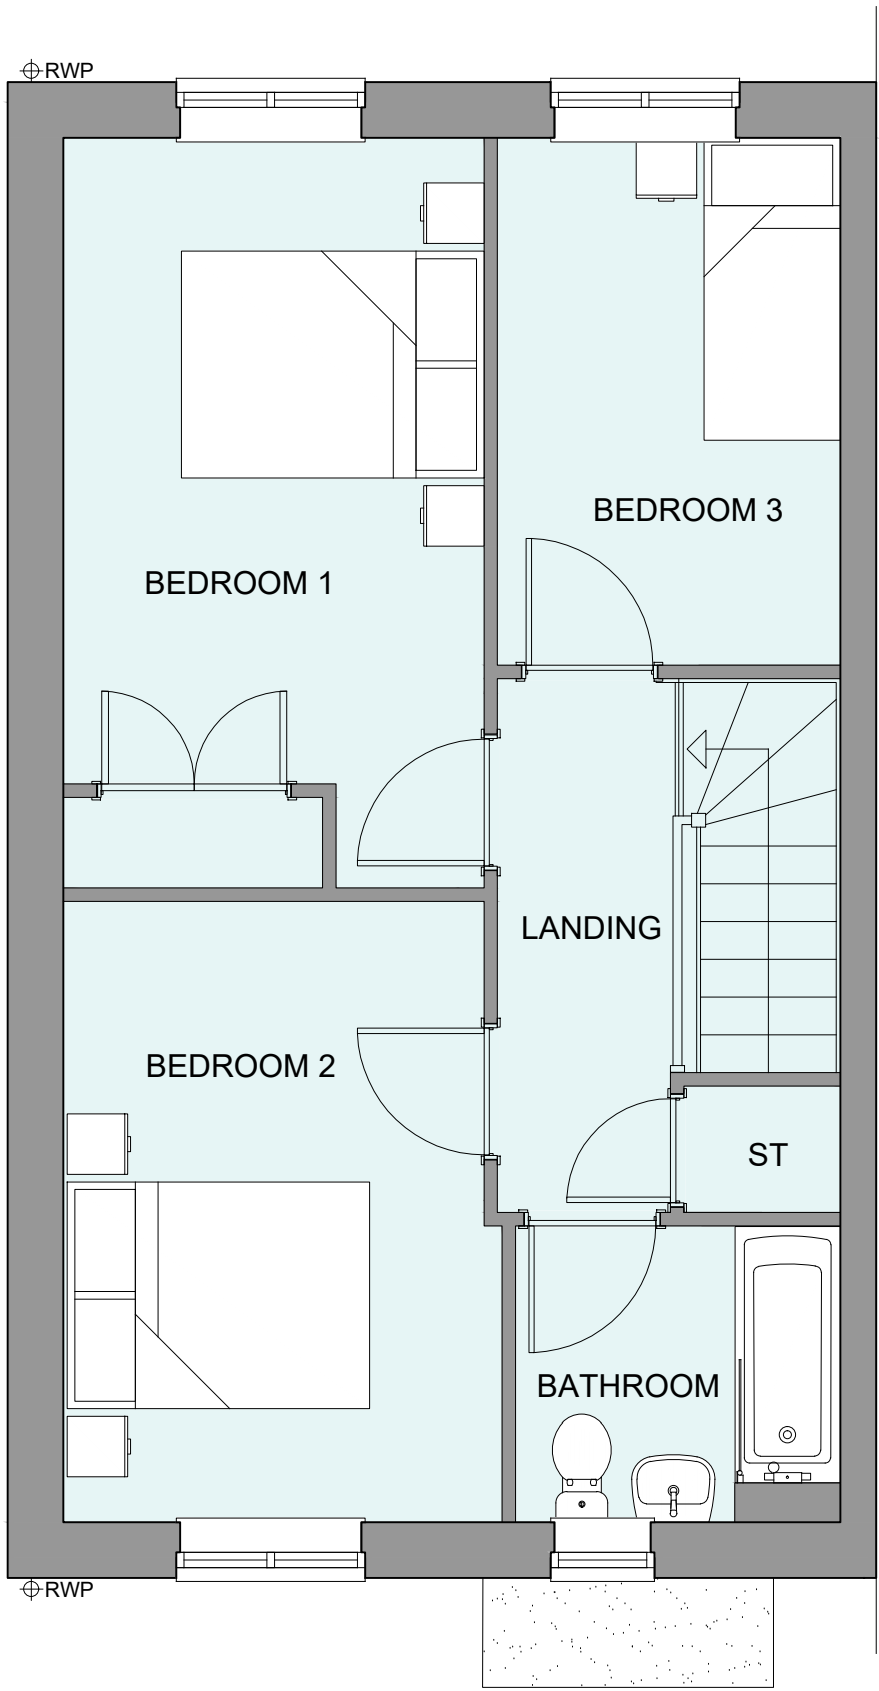

FIRST FLOOR PLAN

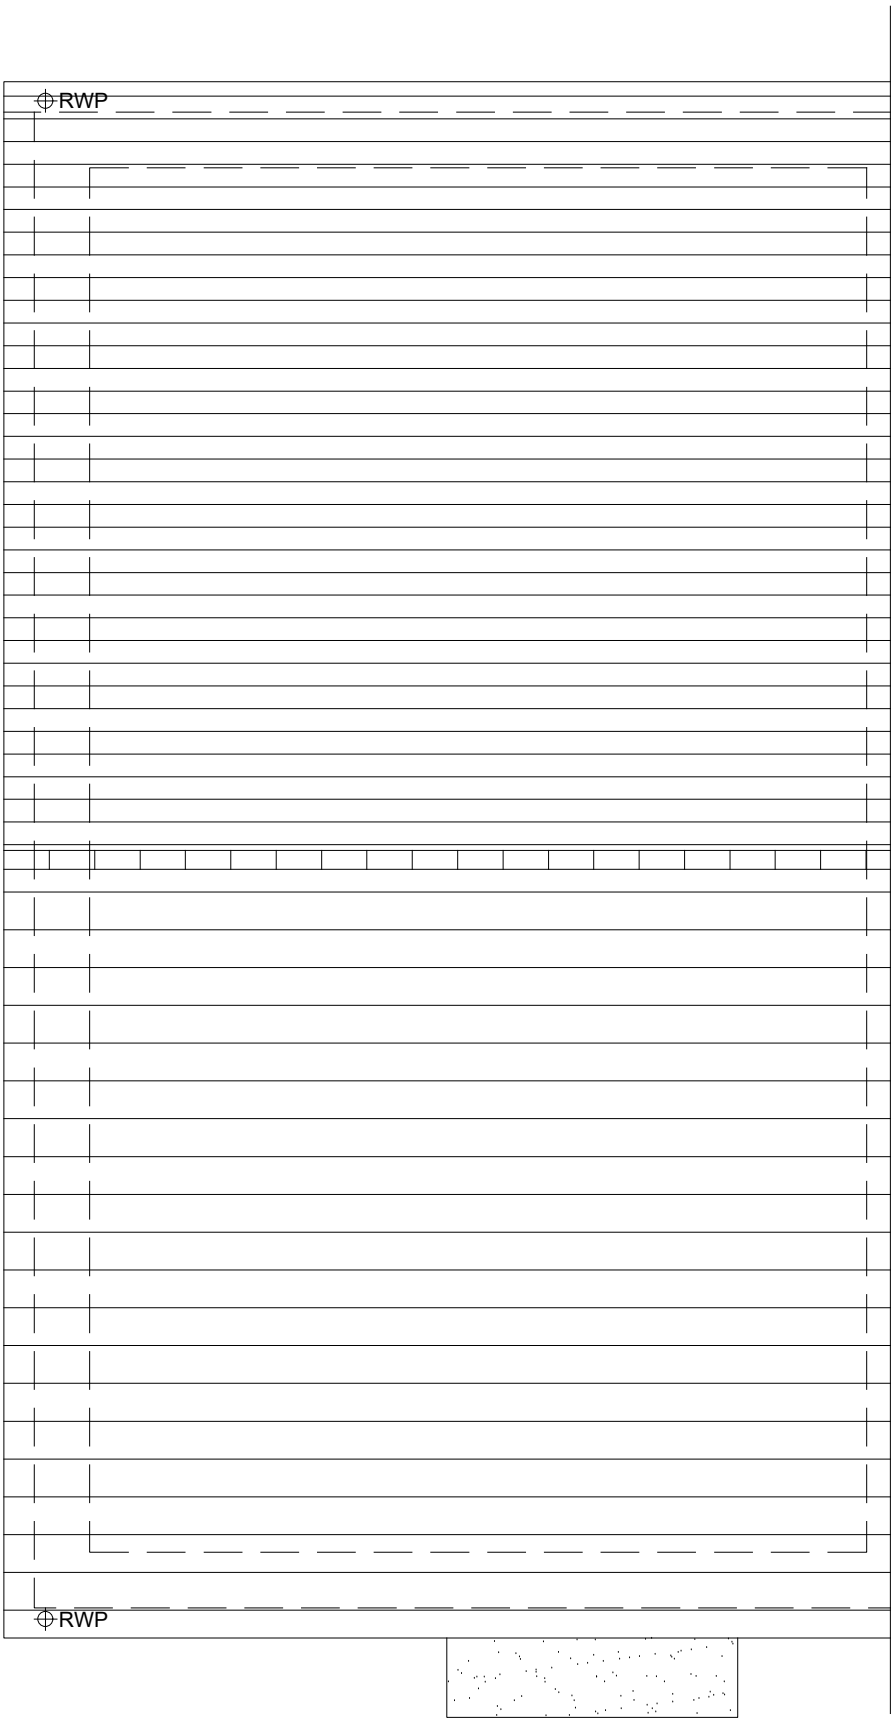

ROOF PLAN

HOUSETYPE VARIATIONS

|                     |                       |             |
|---------------------|-----------------------|-------------|
| PLOT NUMBERS:       | AS DRAWN              | - 57, 112   |
|                     | HANDED                | - 55, 114   |
| MATERIALS:          | WALLS                 | - BRICK     |
|                     | WALLS (TREATMENT)     | - RENDER    |
|                     | FENESTRATION          | - UPVC      |
|                     | OBSOLETE WINDOWS      | - BATHROOMS |
|                     | EXTERNAL DOORS        | - UPVC      |
|                     | OBSOLETE DOORS        | -           |
|                     | ROOF                  | - TILE      |
|                     | GUTTERING & DOWNPIPES | - UPVC      |
|                     | FASCIA & SOFFITS      | - UPVC      |
| WINDOW OMISSION:    | PLOT(S)               | - N/A       |
| AREA OF UNIT (GIA): | 94.1sqm               | 1012sqft    |
| B. REGS PART M:     | M4(2)                 |             |
| NDSS COMPLIANT:     | YES                   |             |
| CHARACTER AREA:     | RYEBANK PARK          |             |

PLEASE SEE ACCOMMODATION SCHEDULE  
FOR PLOT SPECIFIC PART M CATEGORY