

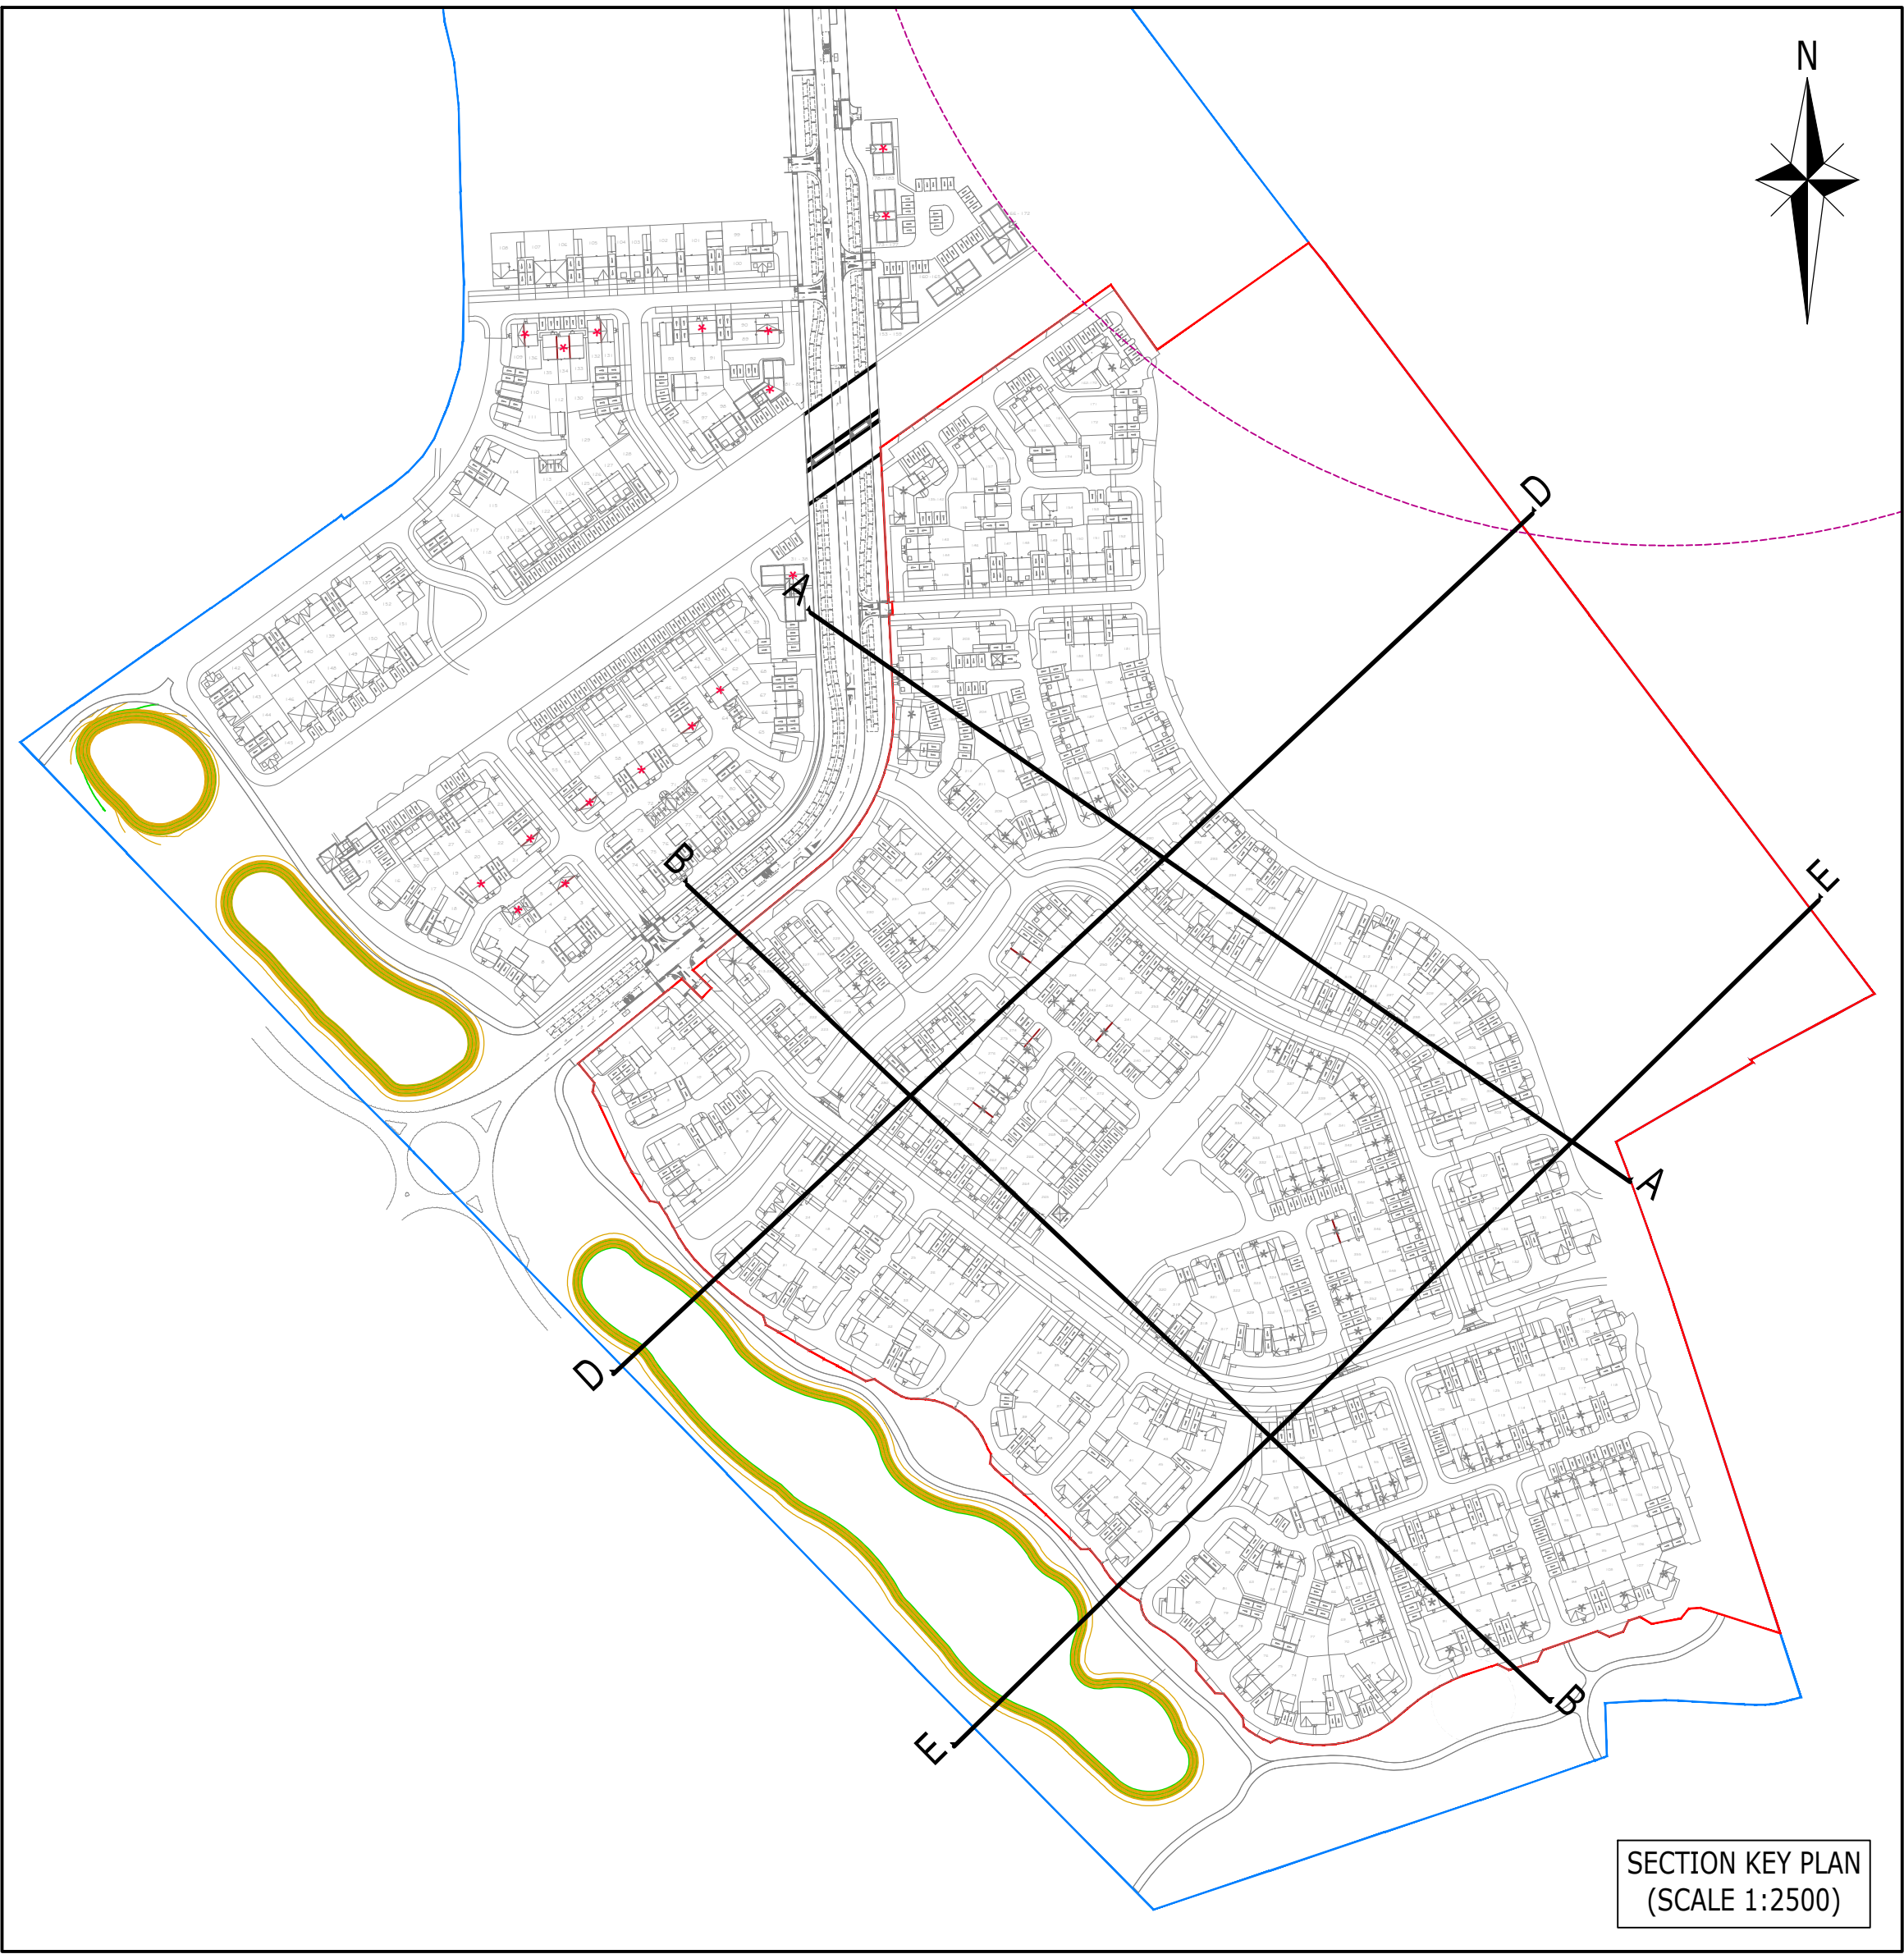
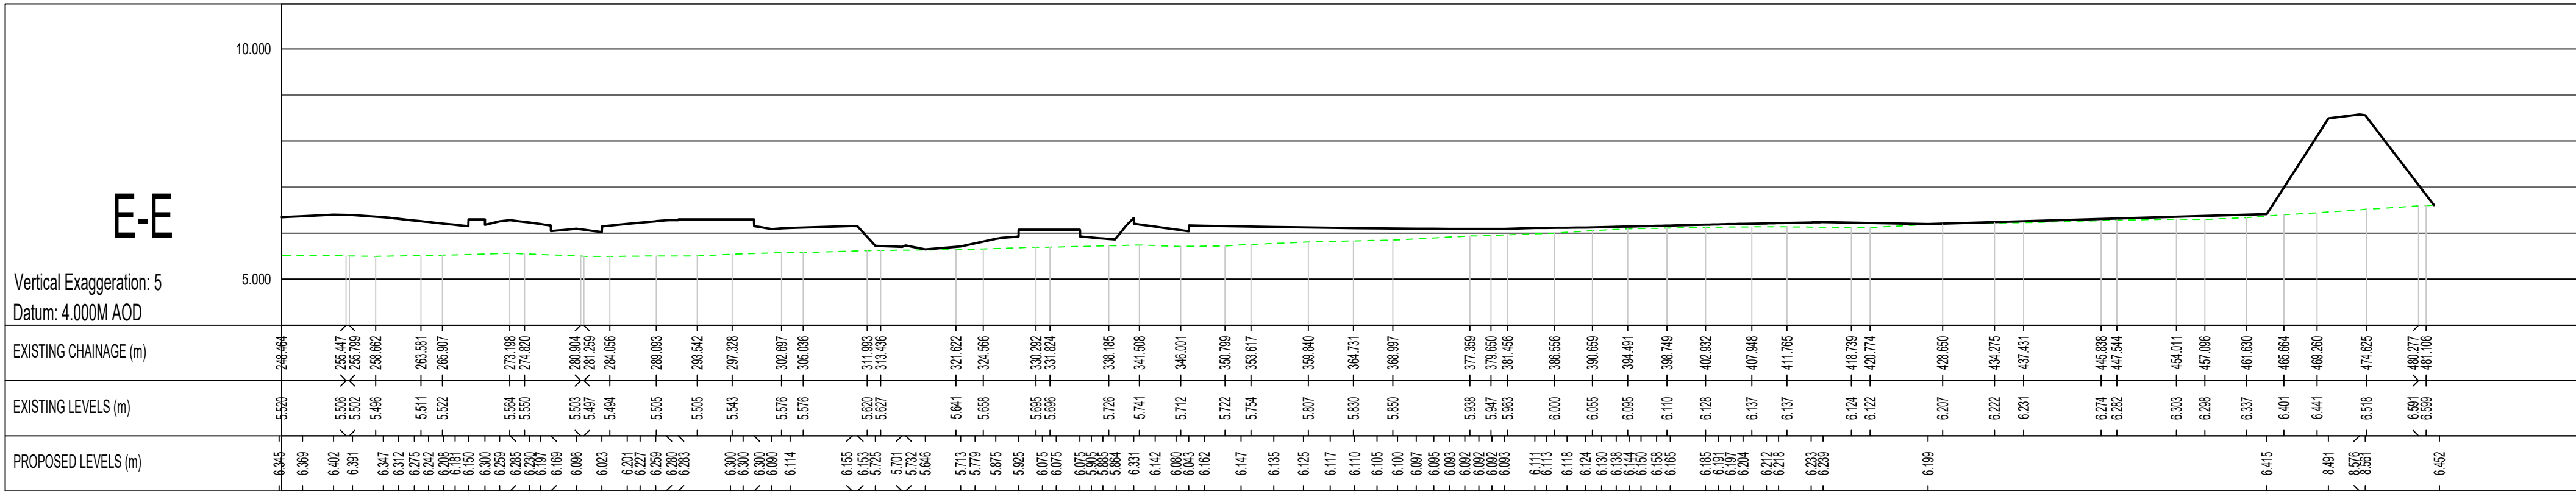
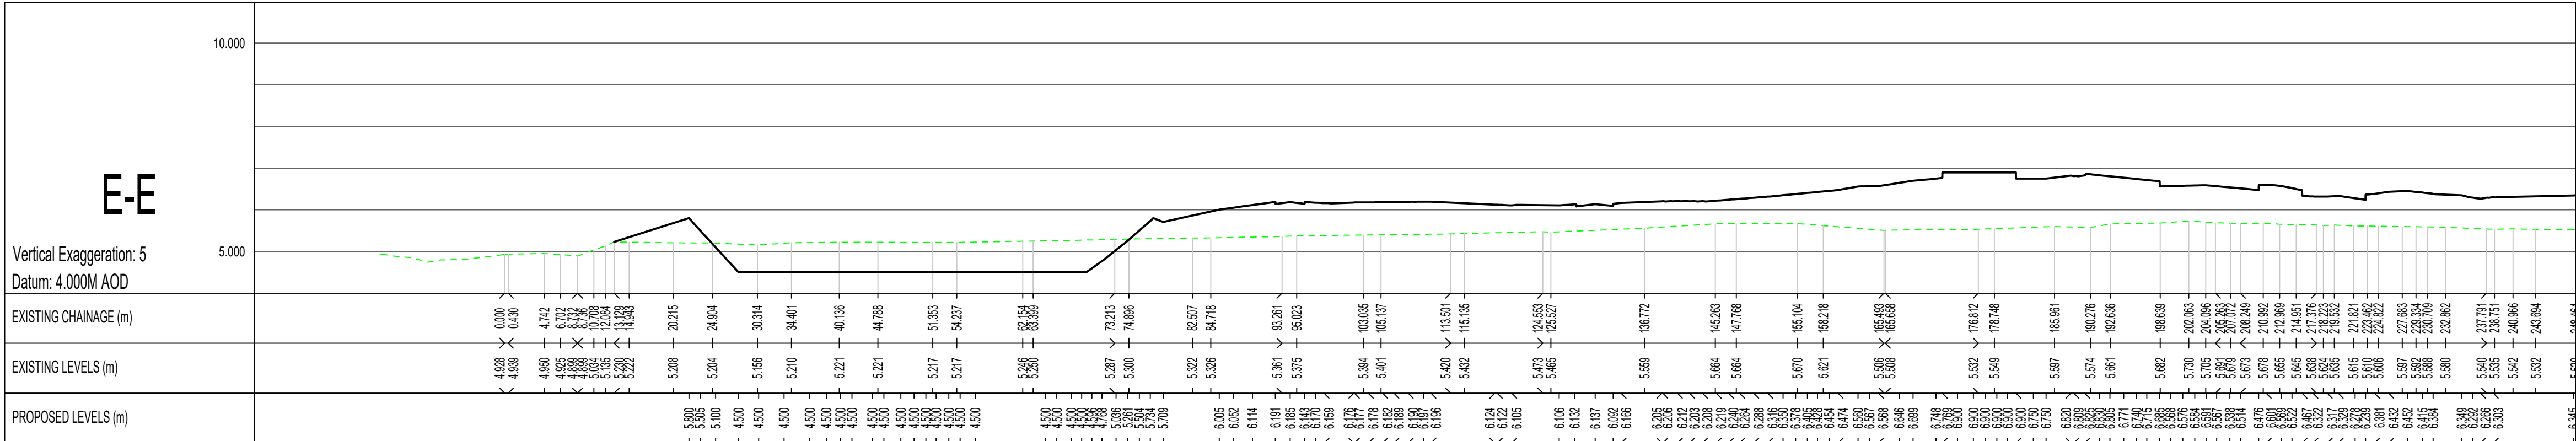
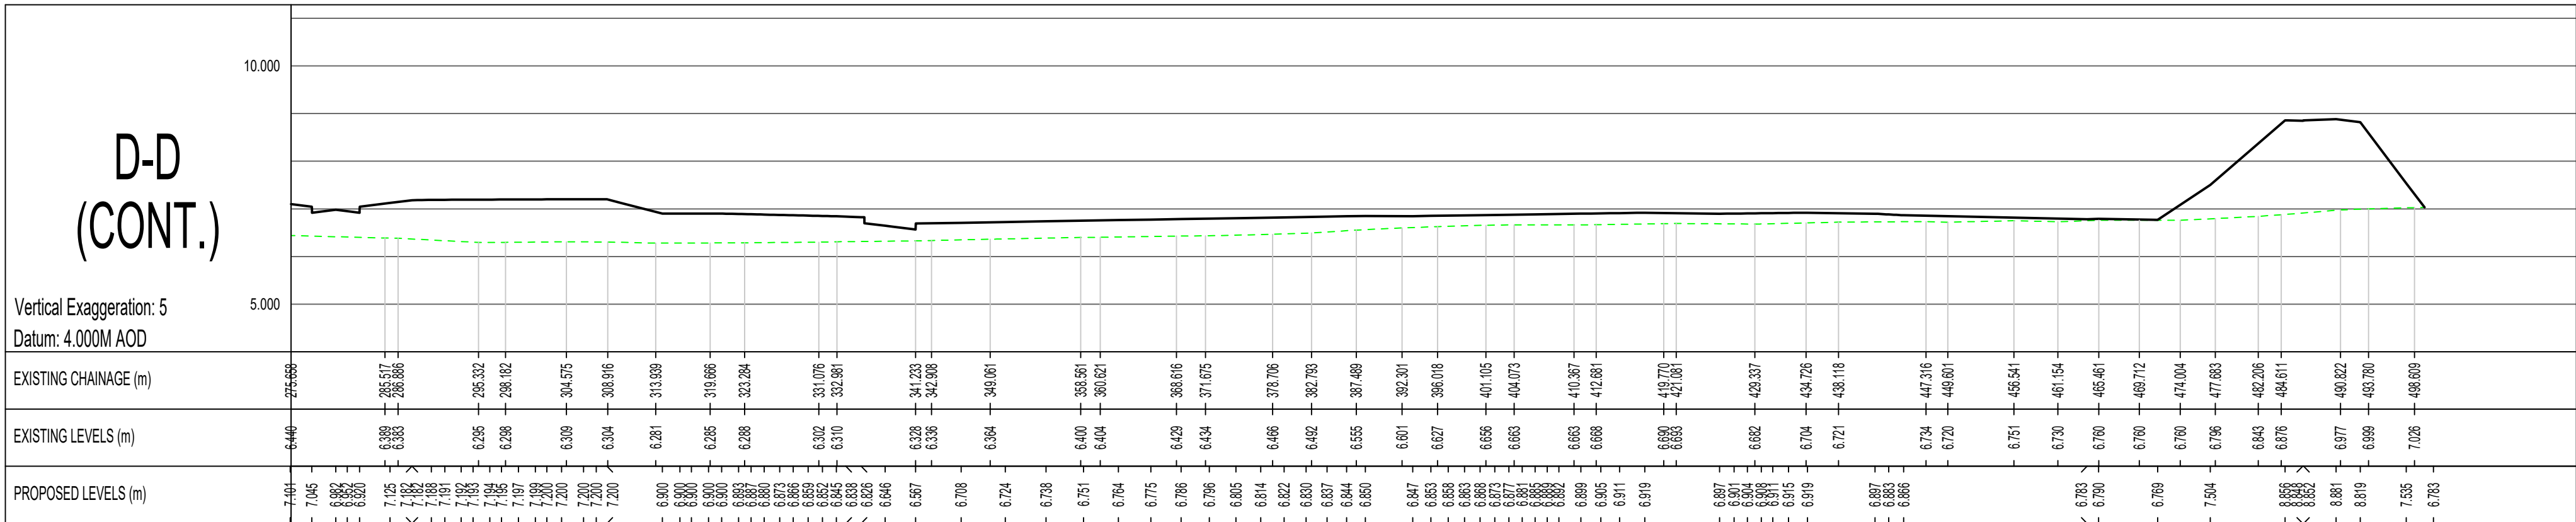


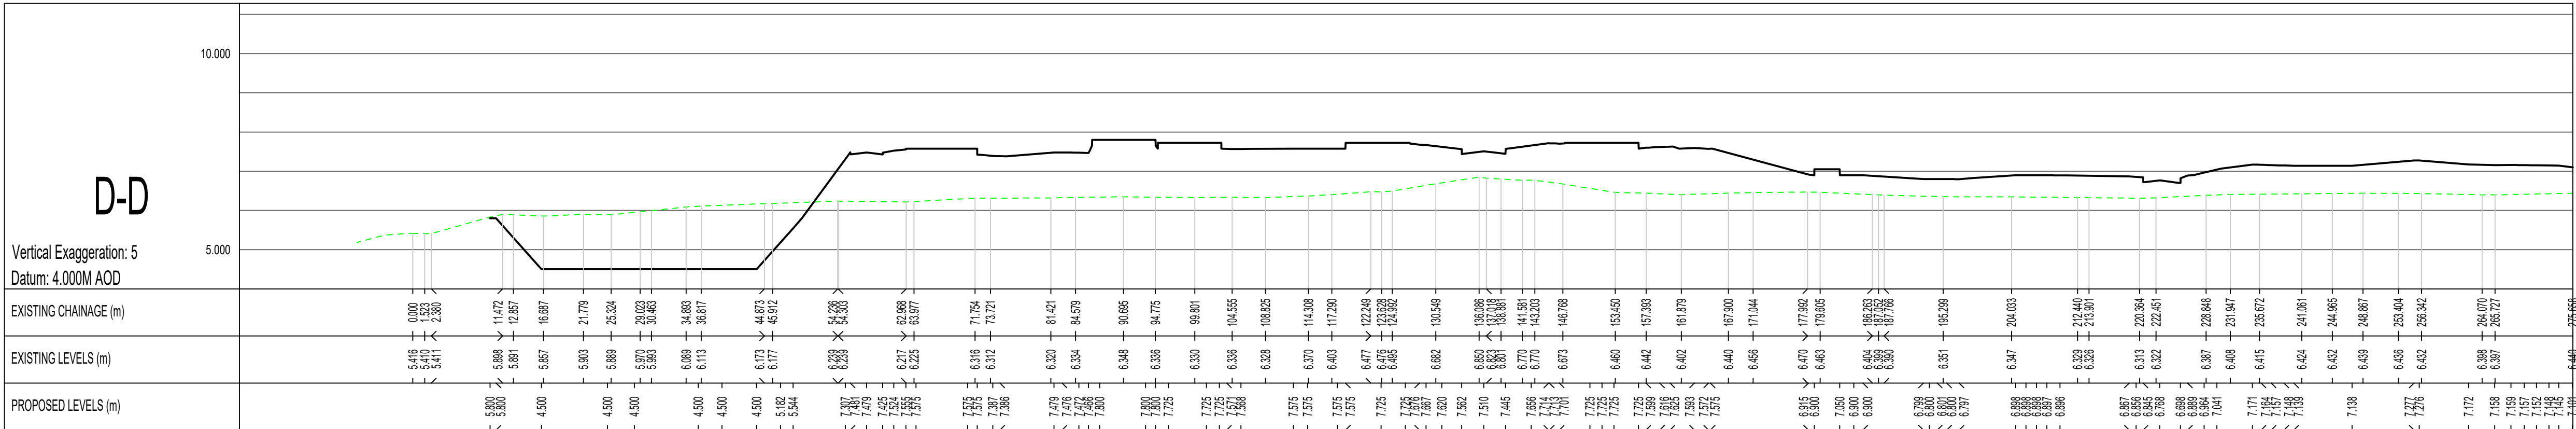

- NOTES:
- THIS DRAWING IS TO BE READ IN CONJUNCTION WITH THE RELEVANT SPECIFICATION, INC. RISK ASSESSMENTS AND ALL OTHER RELATED DRAWINGS ISSUED BY THE ENGINEER.
 - DO NOT SCALE FROM THIS DRAWING. WORK FROM FIGURED DIMENSIONS ONLY.
 - ALL DIMENSIONS SHOWN ON THIS DRAWING ARE IN METRES UNLESS OTHERWISE STATED.
 - ALL DIMENSIONS, LEVELS AND SURVEY GRID CO-ORDINATES ARE TO BE CHECKED ON SITE AND THE ENGINEER NOTIFIED IMMEDIATELY OF ANY DISCREPANCIES PRIOR TO THE COMMENCEMENT OF THE WORKS.
 - NO DEVIATION FROM THE DETAILS SHOWN ON THIS DRAWING IS PERMITTED WITHOUT PRIOR PERMISSION FROM THE ENGINEER.
 - ANY WORKS OUTSIDE RED SITE BOUNDARY ARE FOR INFORMATION PURPOSES ONLY. UNLESS SPECIFICALLY NOTED, ALL WORKS OUTSIDE THE SITE BOUNDARY WILL BE UNDERTAKEN BY OTHERS UNDER A SEPARATE CONTRACT.

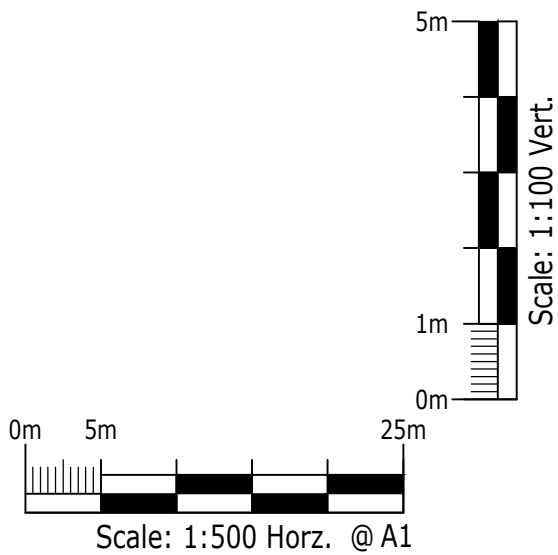

Rev	Description	CC	CC	MHR	Date
1	REVISED FOR LATEST SITE LAYOUT ASSOCIATED CHANGES	CC	CC	MHR	30.07.25
2	REVISED FOR LATEST SITE LAYOUT ASSOCIATED CHANGES	A3B	A3B	MHR	09.12.24
3	PRELIM ISSUE	TKH	EF	MR	09.08.24
Rev	Description	Dm	Chk	App	Date

ARDENT CONSULTING ENGINEERS
AN EMPLOYEE OWNED COMPANY

Third Floor
The Halmark Building
32-36 Leadenhall Street
London
EC3M 5JE
Tel: 020 7680 4088
Web: www.ardent-ce.co.uk
E-mail: enquiries@ardent-ce.co.uk

worksafe CONSULTING
www.worksafeconsulting.com
SSIP
Safely
Sustainably
Improve Performance

MEMBER
OF
THE
CONSTRUCTION
INSTITUTE

Client

VISTRY SOUTH EAST

Project Title:

THE LANDING, LAND AT FORD AIRFIELD, FORD

Drawing Title:

RM4 - SITE SECTIONS (SHEET 2)

Drawn by
TKH

Checked by
EF

Approved by
MR

AS SHOWN

AD Scale
Date
09.08.24

Revision
B

Drawing Number
2205771-D191

Reproduced from/based upon Ordnance Survey material.
© Crown copyright and database rights 2024 OS AC0000851881

This location is a client project property. It is not to be used for any other purpose without the client's written permission. It is not to be used for any other purpose without the client's written permission.