


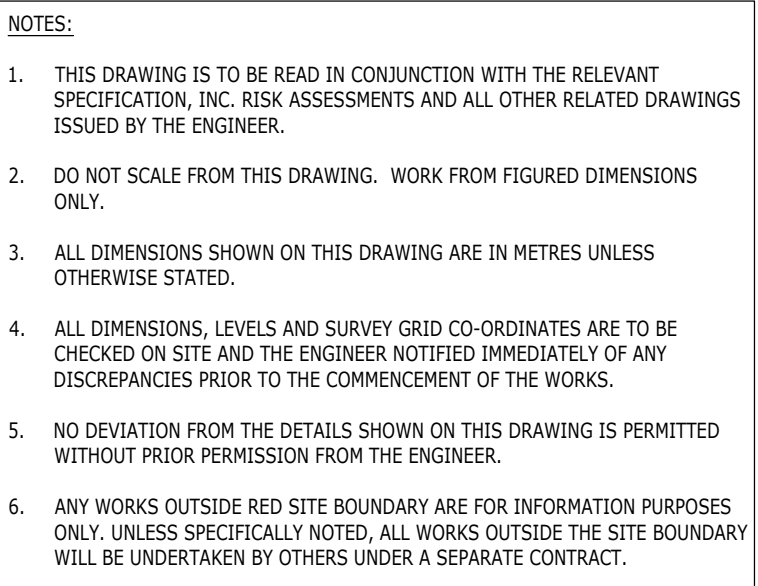

SHEET 2

FOR PLANNING

C	UPDATED TO NEW SITE LAYOUT	HP	ADS	MNR	25.07.25
B	UPDATED TO NEW SITE LAYOUT	HP	CG	MNR	27.06.25
A	REVISED FOR UPDATED SITE LAYOUT & DRAINAGE	HP	AJB	MNR	18.12.24
-	INITIAL ISSUE	HP	CG	MNR	05.09.24
Rev	Description	Drn	Chk	App	Date


works
consulta
www.smas.it
 managed by
SSID

hird Floor
 the Hallmark Building
 2-56 Leadenhall Street
 London
 EC3M 5JE
 Tel: 020 7680 4088
 Feb: www.ardent-ce.co.uk
 Email: enquiries@ardent-ce.co.uk

MINISTRY SOUTH EAST

act Title:

THE LANDING, LAND AT
FORD AIRFIELD, FORD

RM4 - CATCHMENT AREAS PLAN
(SHEET 2)

Drawn by CG	Checked by CG	Approved by MNR
Scale 1:500	Date SEPT 2024	Revision C

205771-223