


CHANGE OF USE

27.0m

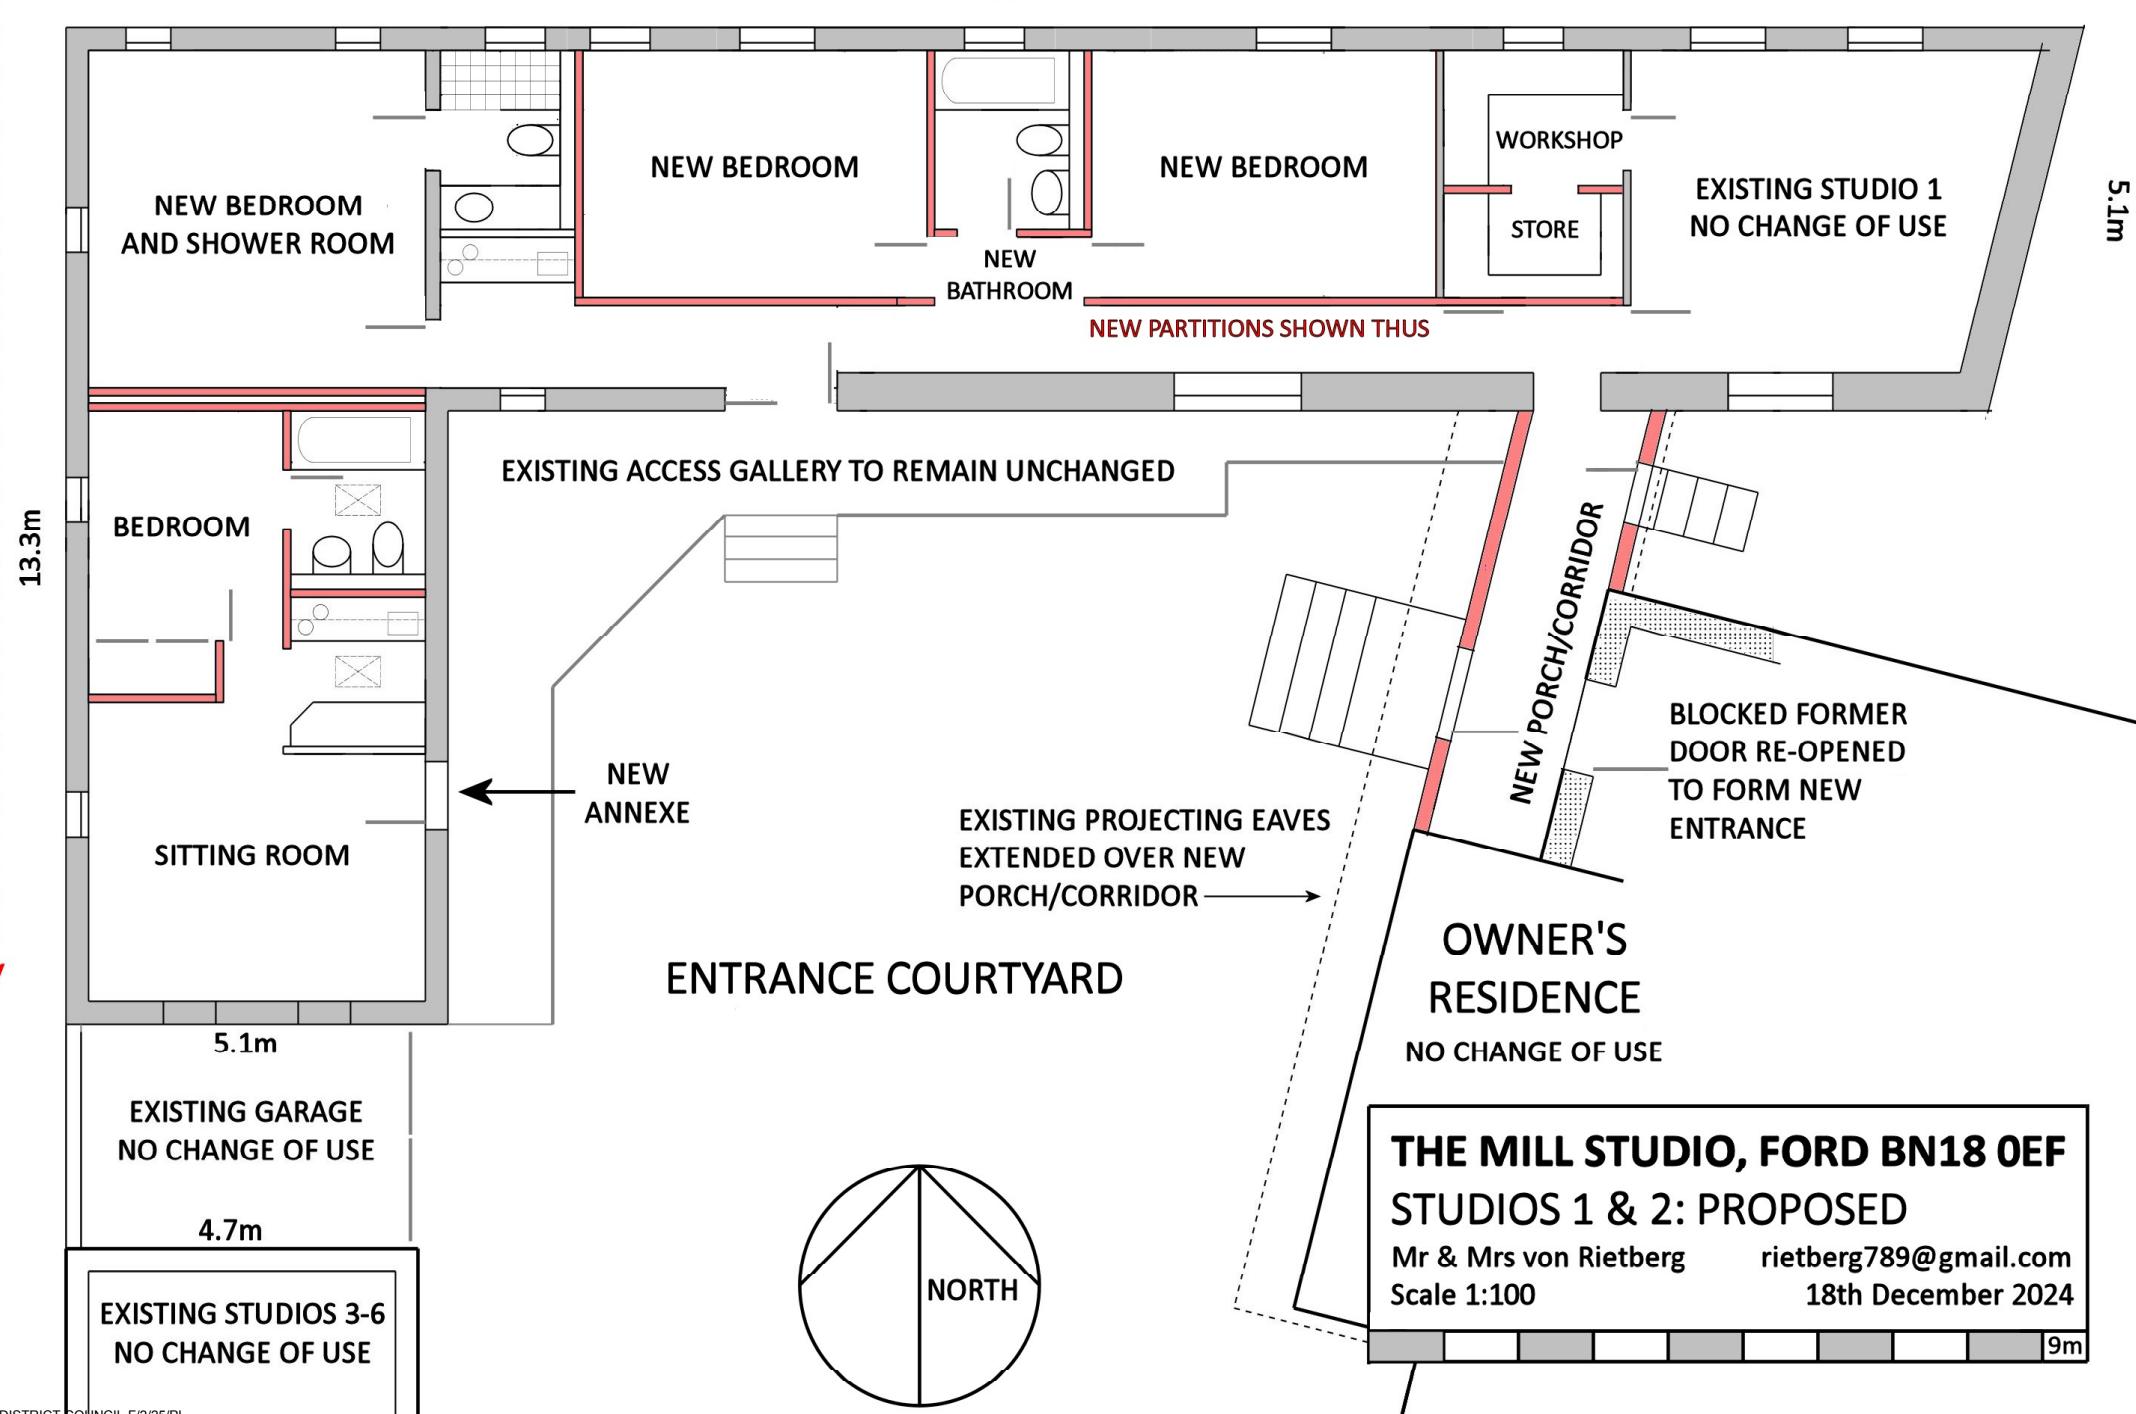

THE MILL STUDIO, FORD BN18 0EF
STUDIOS 1 & 2: PROPOSED

Mr & Mrs von Rietberg
Scale 1:100

rietberg789@gmail.com
18th December 2024