
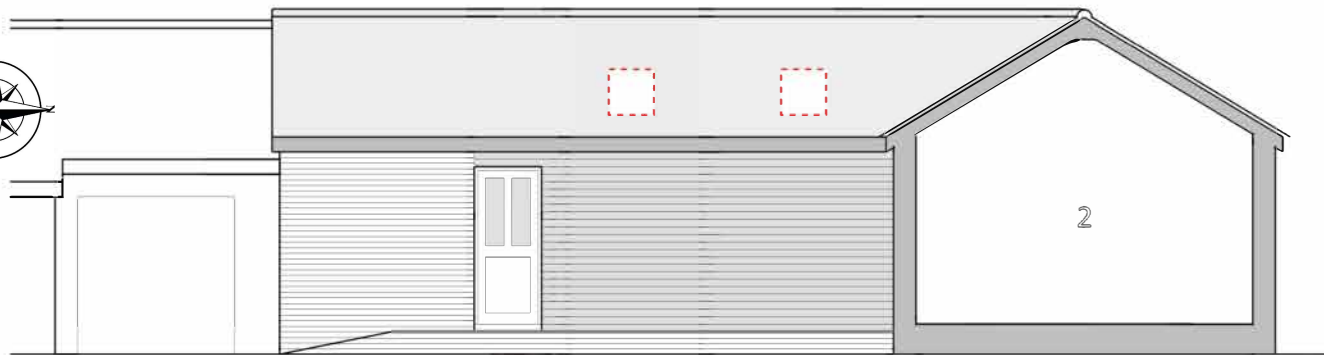
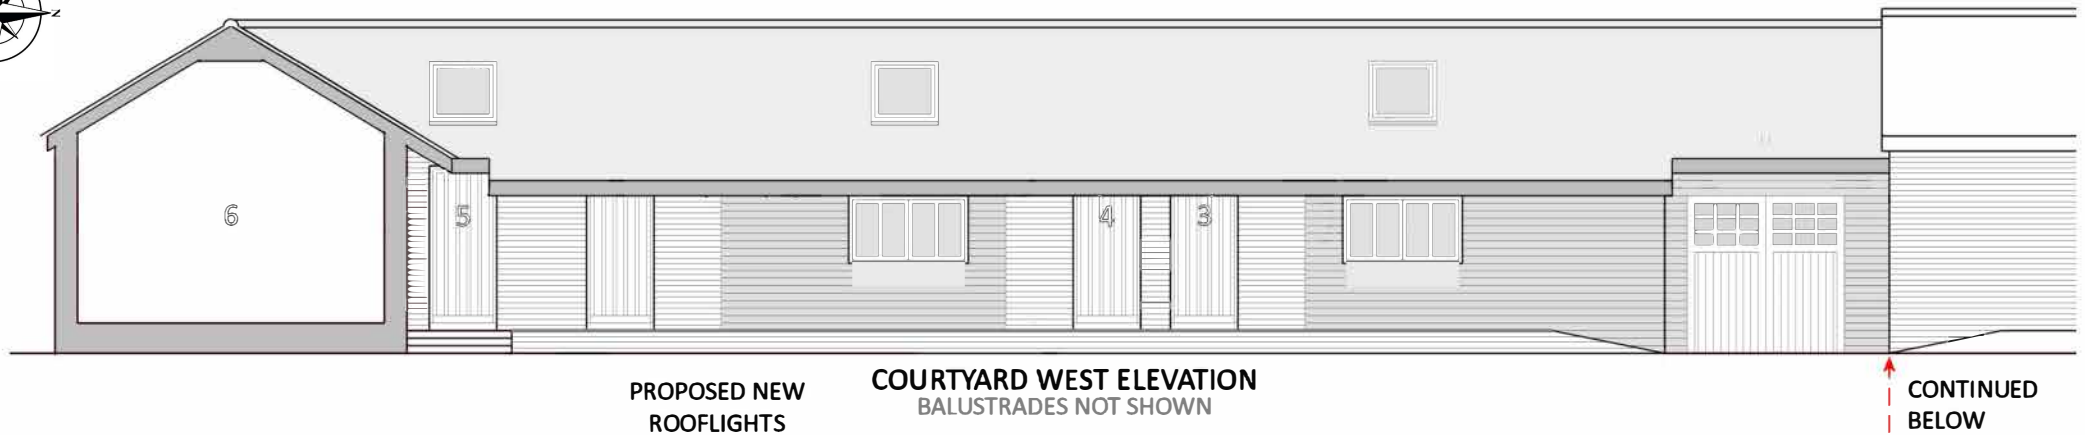


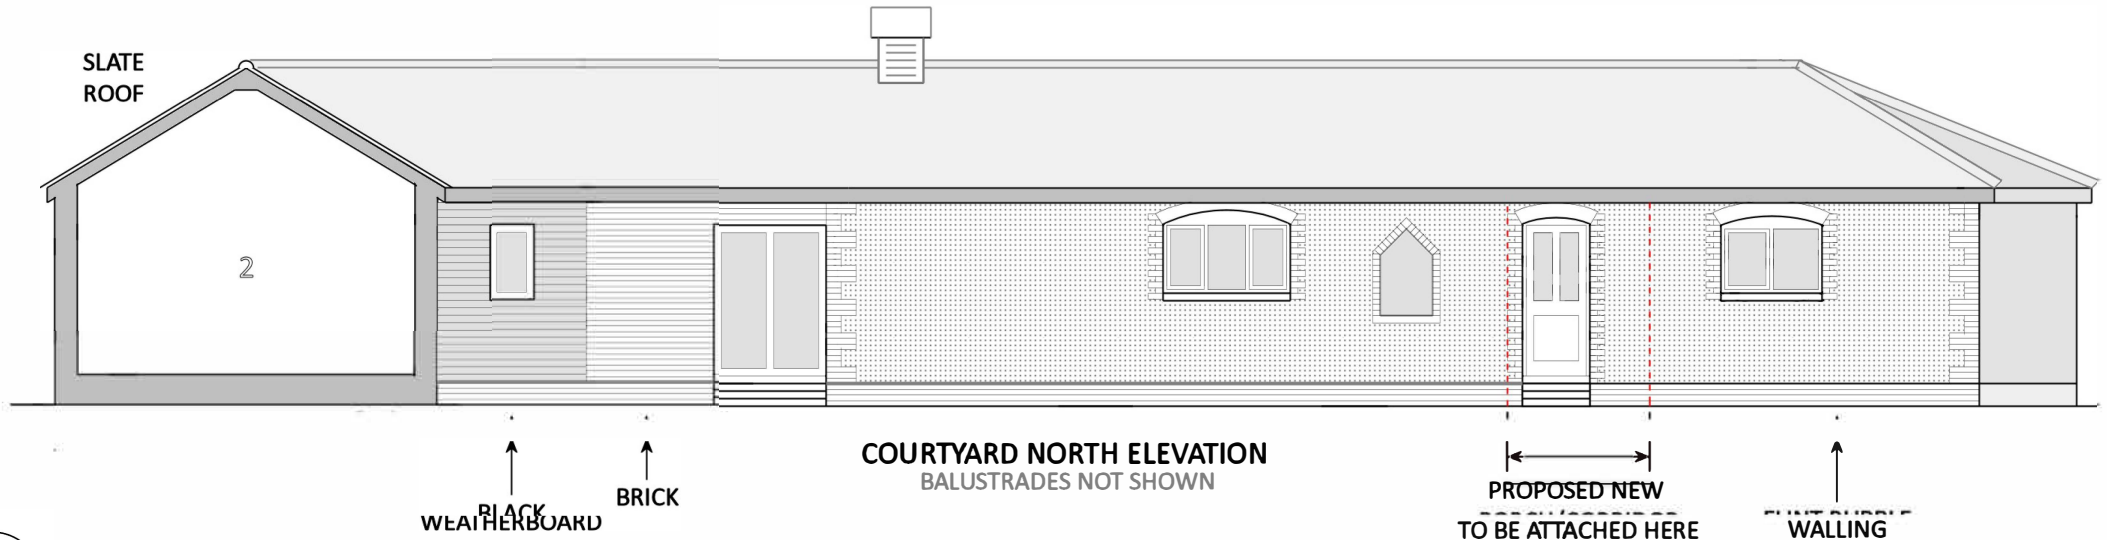

THE MILL STUDIO, FORD BN18 0EF

STUDIOS 1 - 6: ELEVATIONS

Mr & Mrs von Rietberg rietberg789@gmail.com

Scale 1:100 18th December 2024

9m